


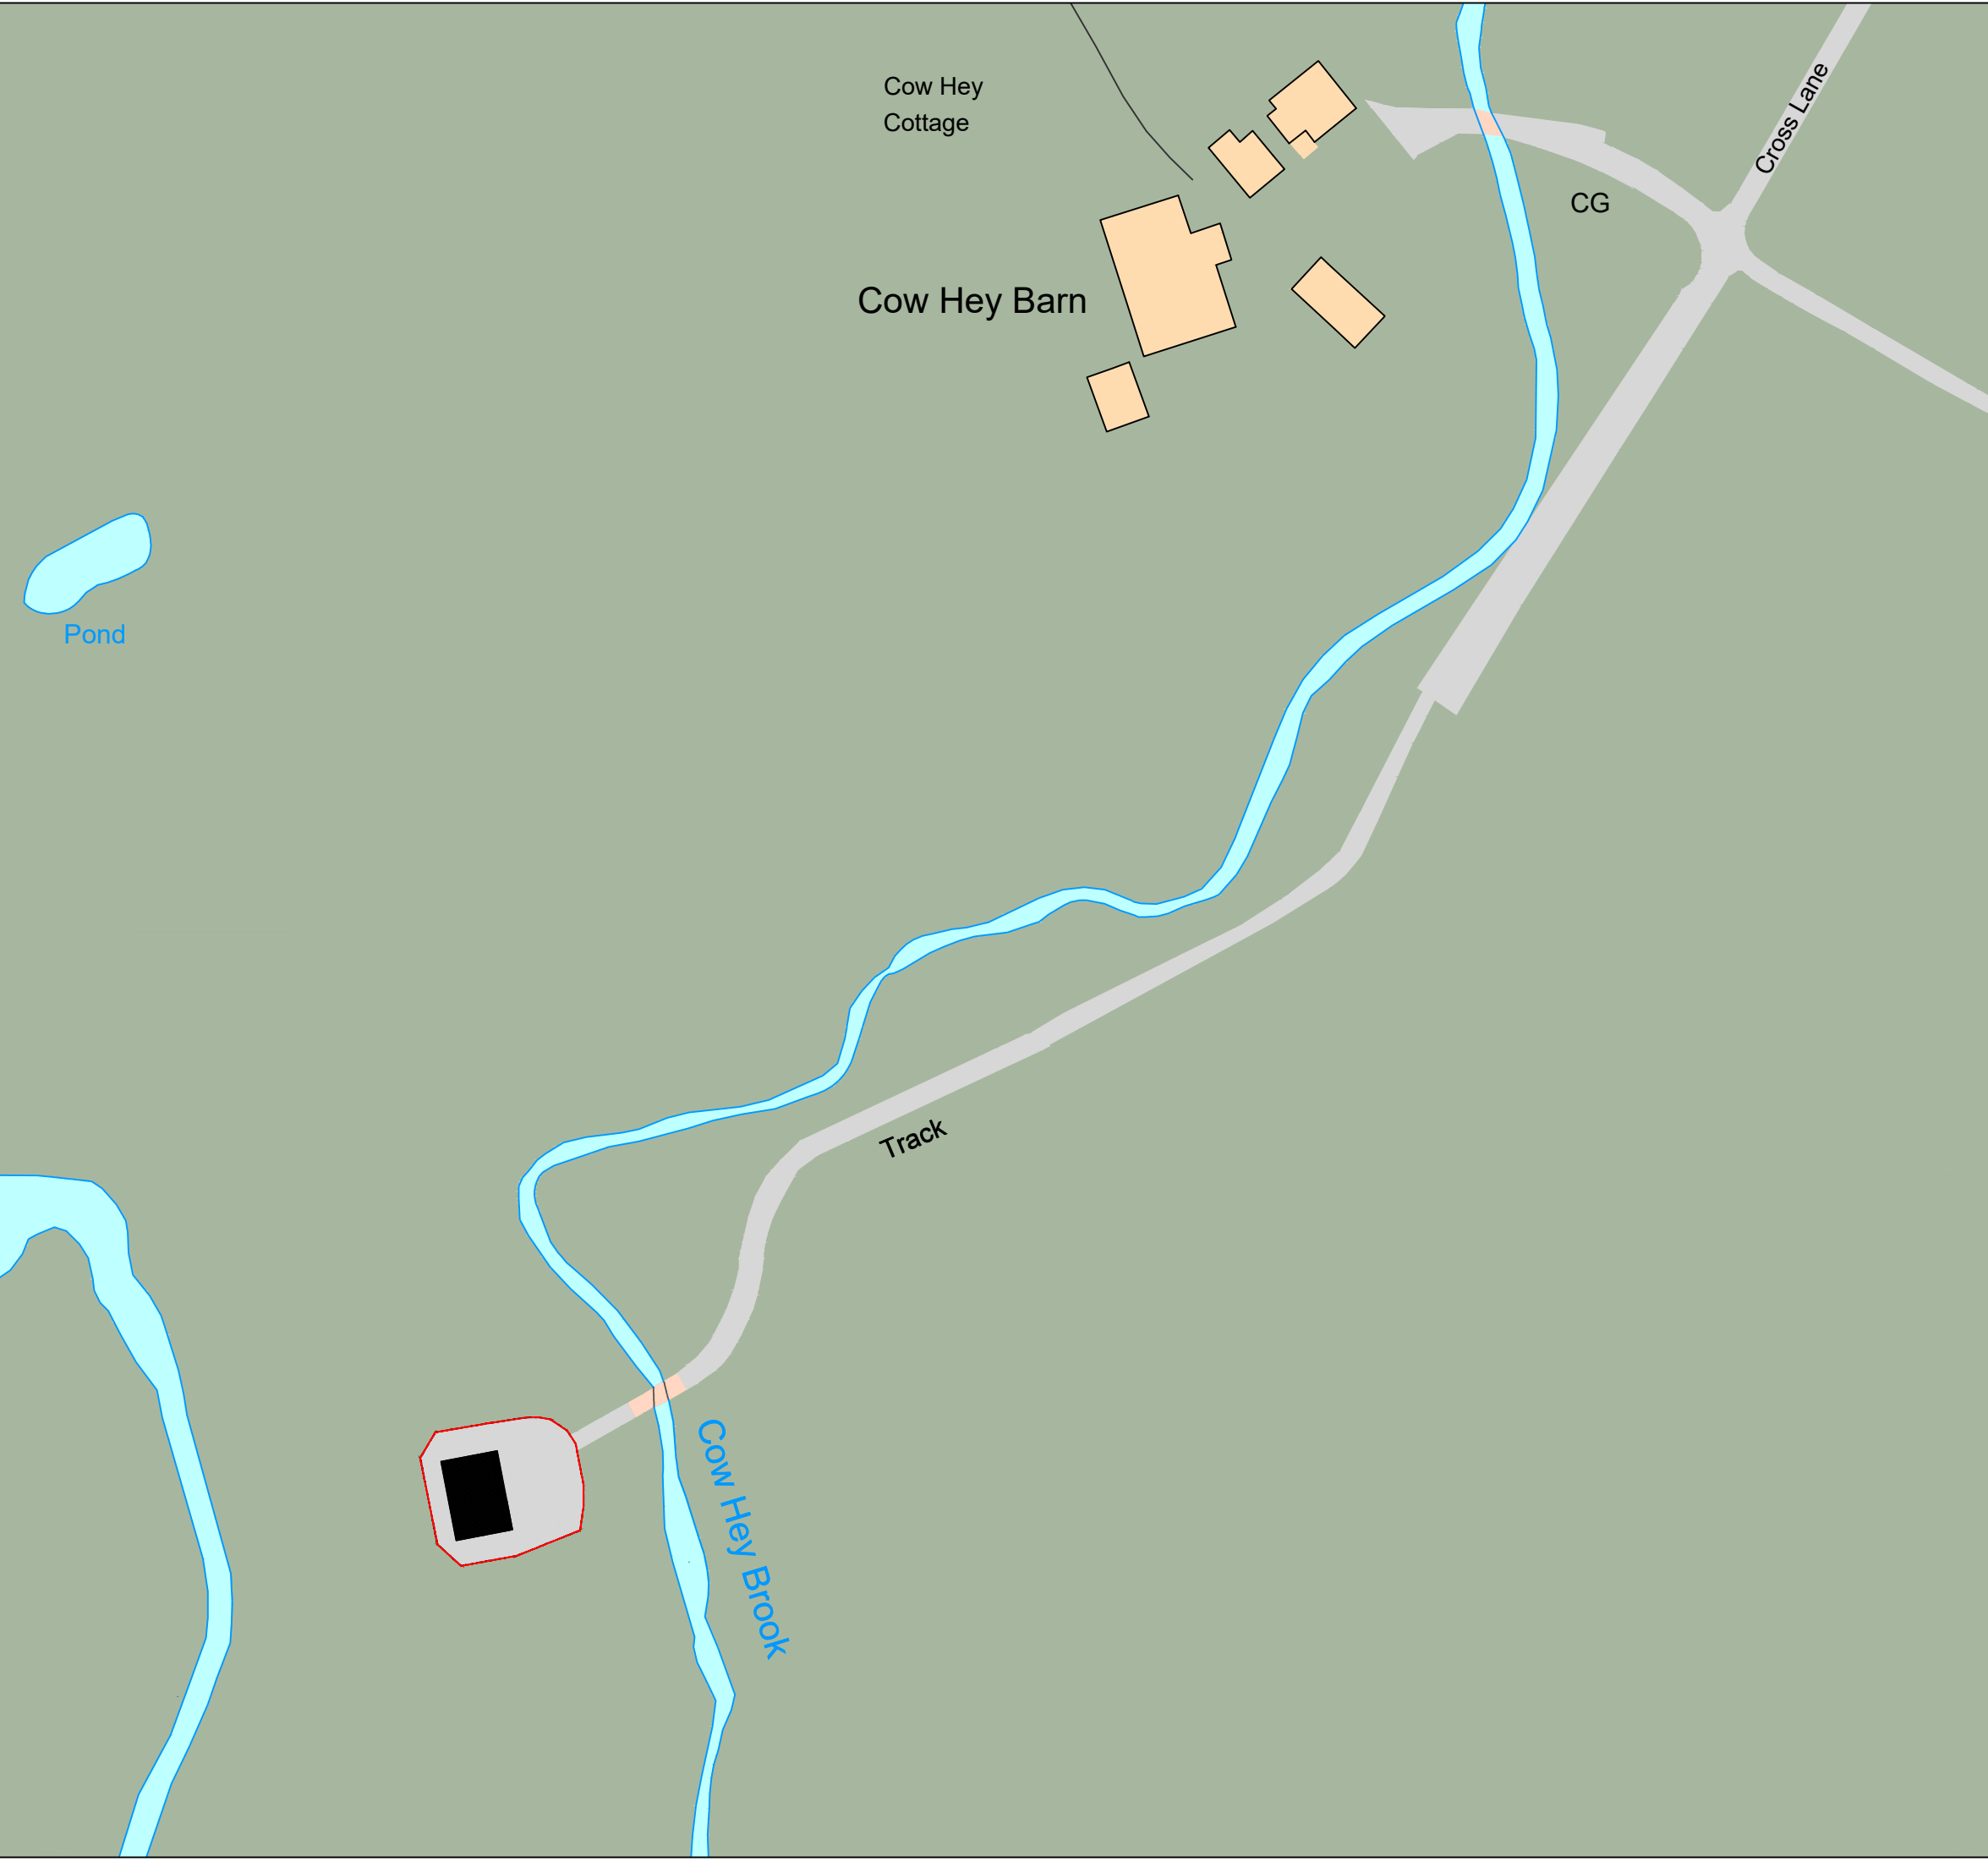

DO NOT SCALE FROM THIS DRAWING

Notes

All dimensions to be checked on site

Any discrepancies to be reported immediately to the Architect

Drawing to be read in conjunction with all relevant design information, including Architects, Services, Civil and Structural Engineers drawings

All existing site, tree, building and survey information has been compiled from different sources, including information supplied by third parties

NOT FOR CONSTRUCTION

Rev 1
2025.11.30

Identifiable landmarks / buildings added at the request of the Local Authority Planning Department

C1131 000	Rev 1
-----------	-------

TITLE EXISTING DRAWING
 SITE LOCATION PLAN

SCALE 1:1000 @ A3

PRELIMINARY

PROJECT MEASURED SURVEY
 COW HEY BROOK FARM
 TALBOT BRIDGE
 BASHALL EAVES
 CLITHEROE
 BB7 3NA

CLIENT PUTAN HOLDINGS LTD

DAWSON WILLIAMSON
A R C H I T E C T S

B r a d f o r d E d i n b u r g h

0 1 2 7 4 5 5 1 3 0 0

i n f o @ d a w s o n w i l l i a m s o n . c o . u k

THE DETAILS SHOWN ON THIS DRAWING ARE CONFIDENTIAL & THE DRAWING IS THE EXCLUSIVE PROPERTY OF DAWSON WILLIAMSON LTD. NO USE, COPY OR DISCLOSURE OF THE DRAWING MAY BE MADE WITHOUT OUR PERMISSION & THE DRAWING MUST BE RETURNED TO DAWSON WILLIAMSON LTD WHEN REQUIRED.

© Dawson Williamson Ltd 2025