

NOTES:

Existing as approved under
planning application reference:
3/2025/0675

No.	Description	Date

CLIENT: Mr & Mrs Smith
Holly House, 8 Station rd,
Rimington, Lancashire,
BB74DR

PROJECT: Proposed rear dormers

SHEET: EXISTING SECTION AND
EAVES PLAN

Project number PHA/979

Date 27/11/2025


Drawn by LM

Checked by PH

A5.5


Scale As indicated

Sheet size A1

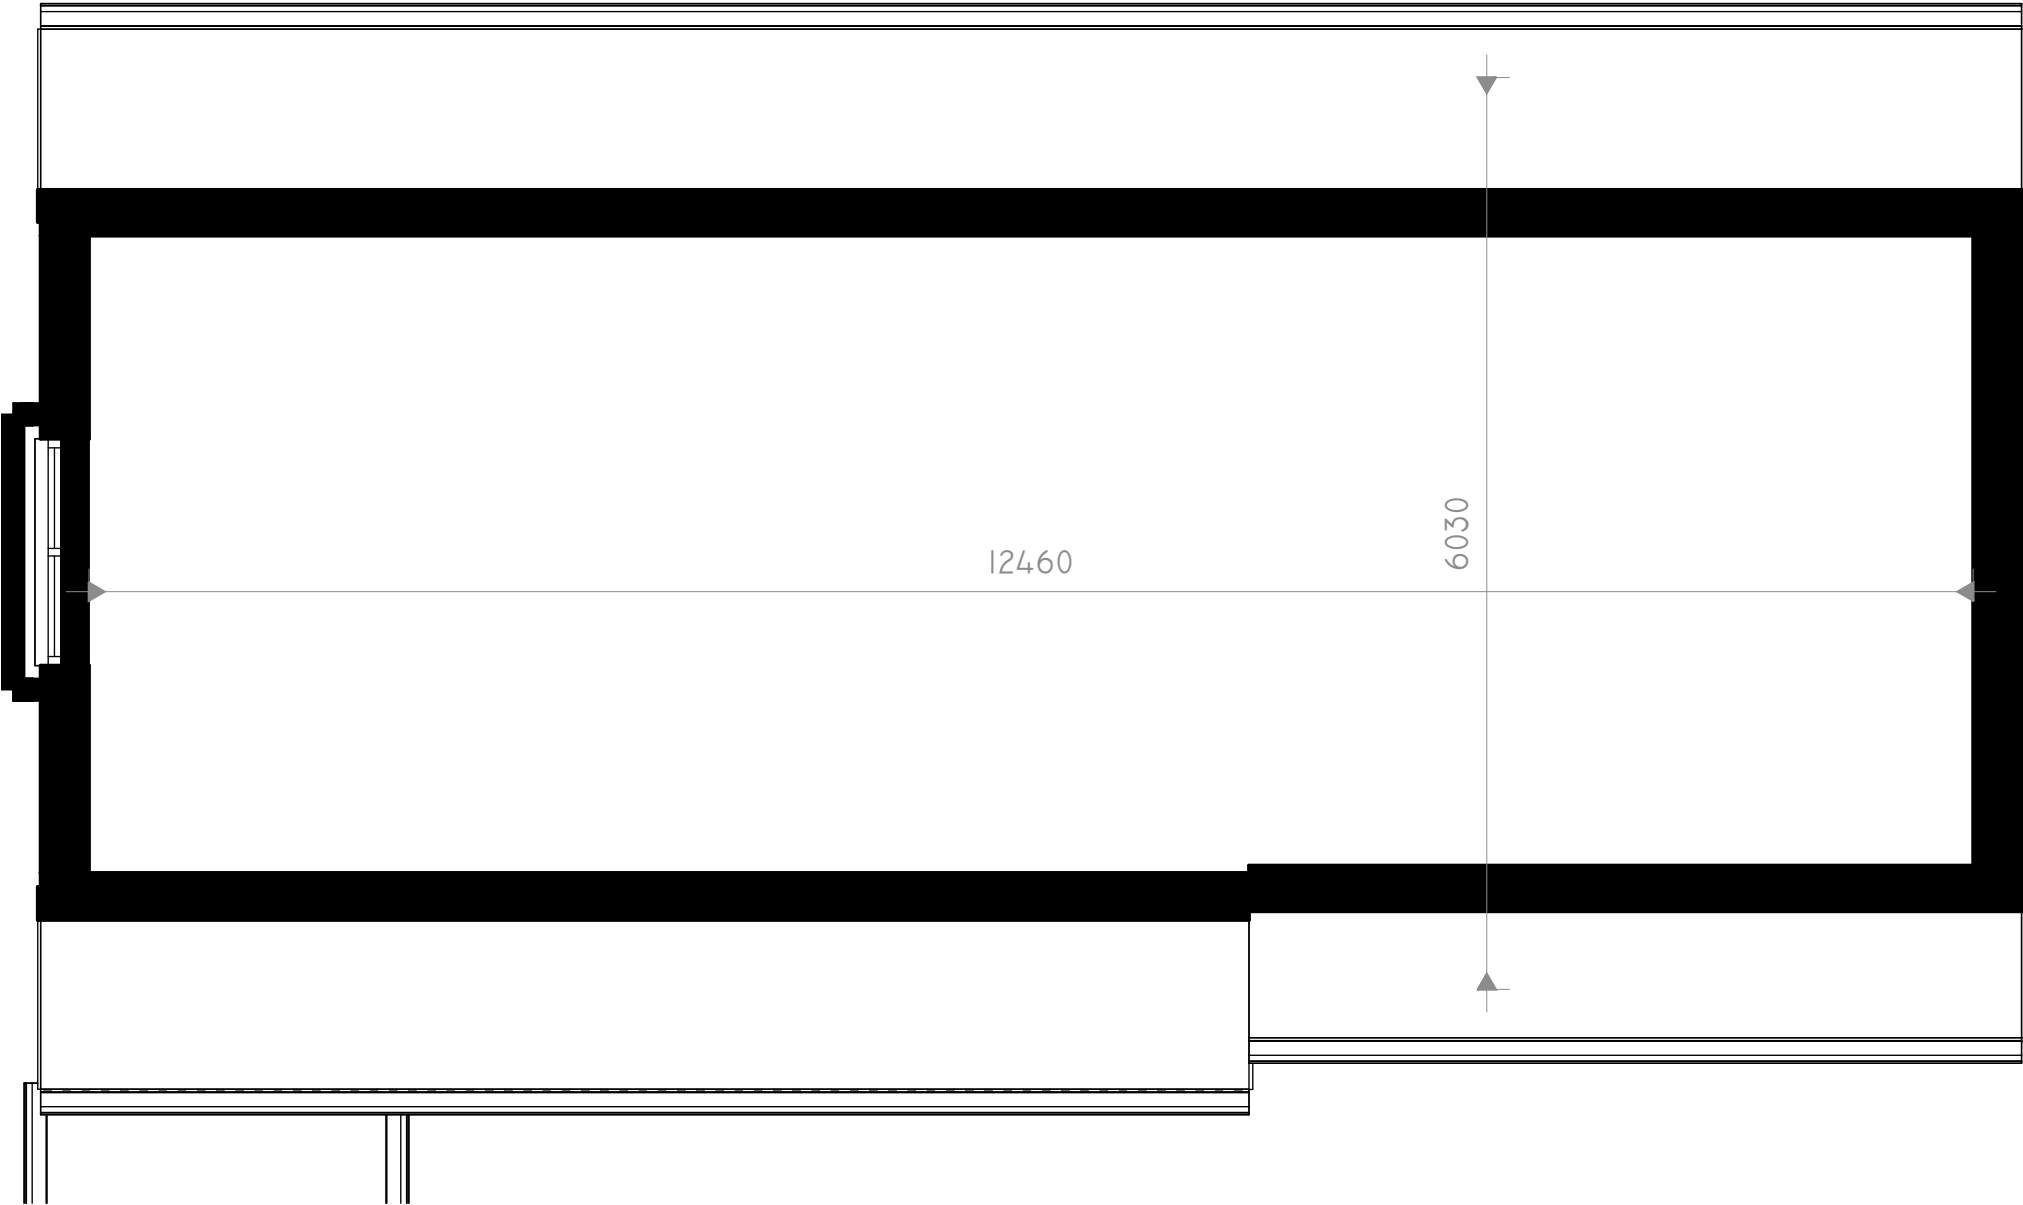

Existing Eaves

1 : 50

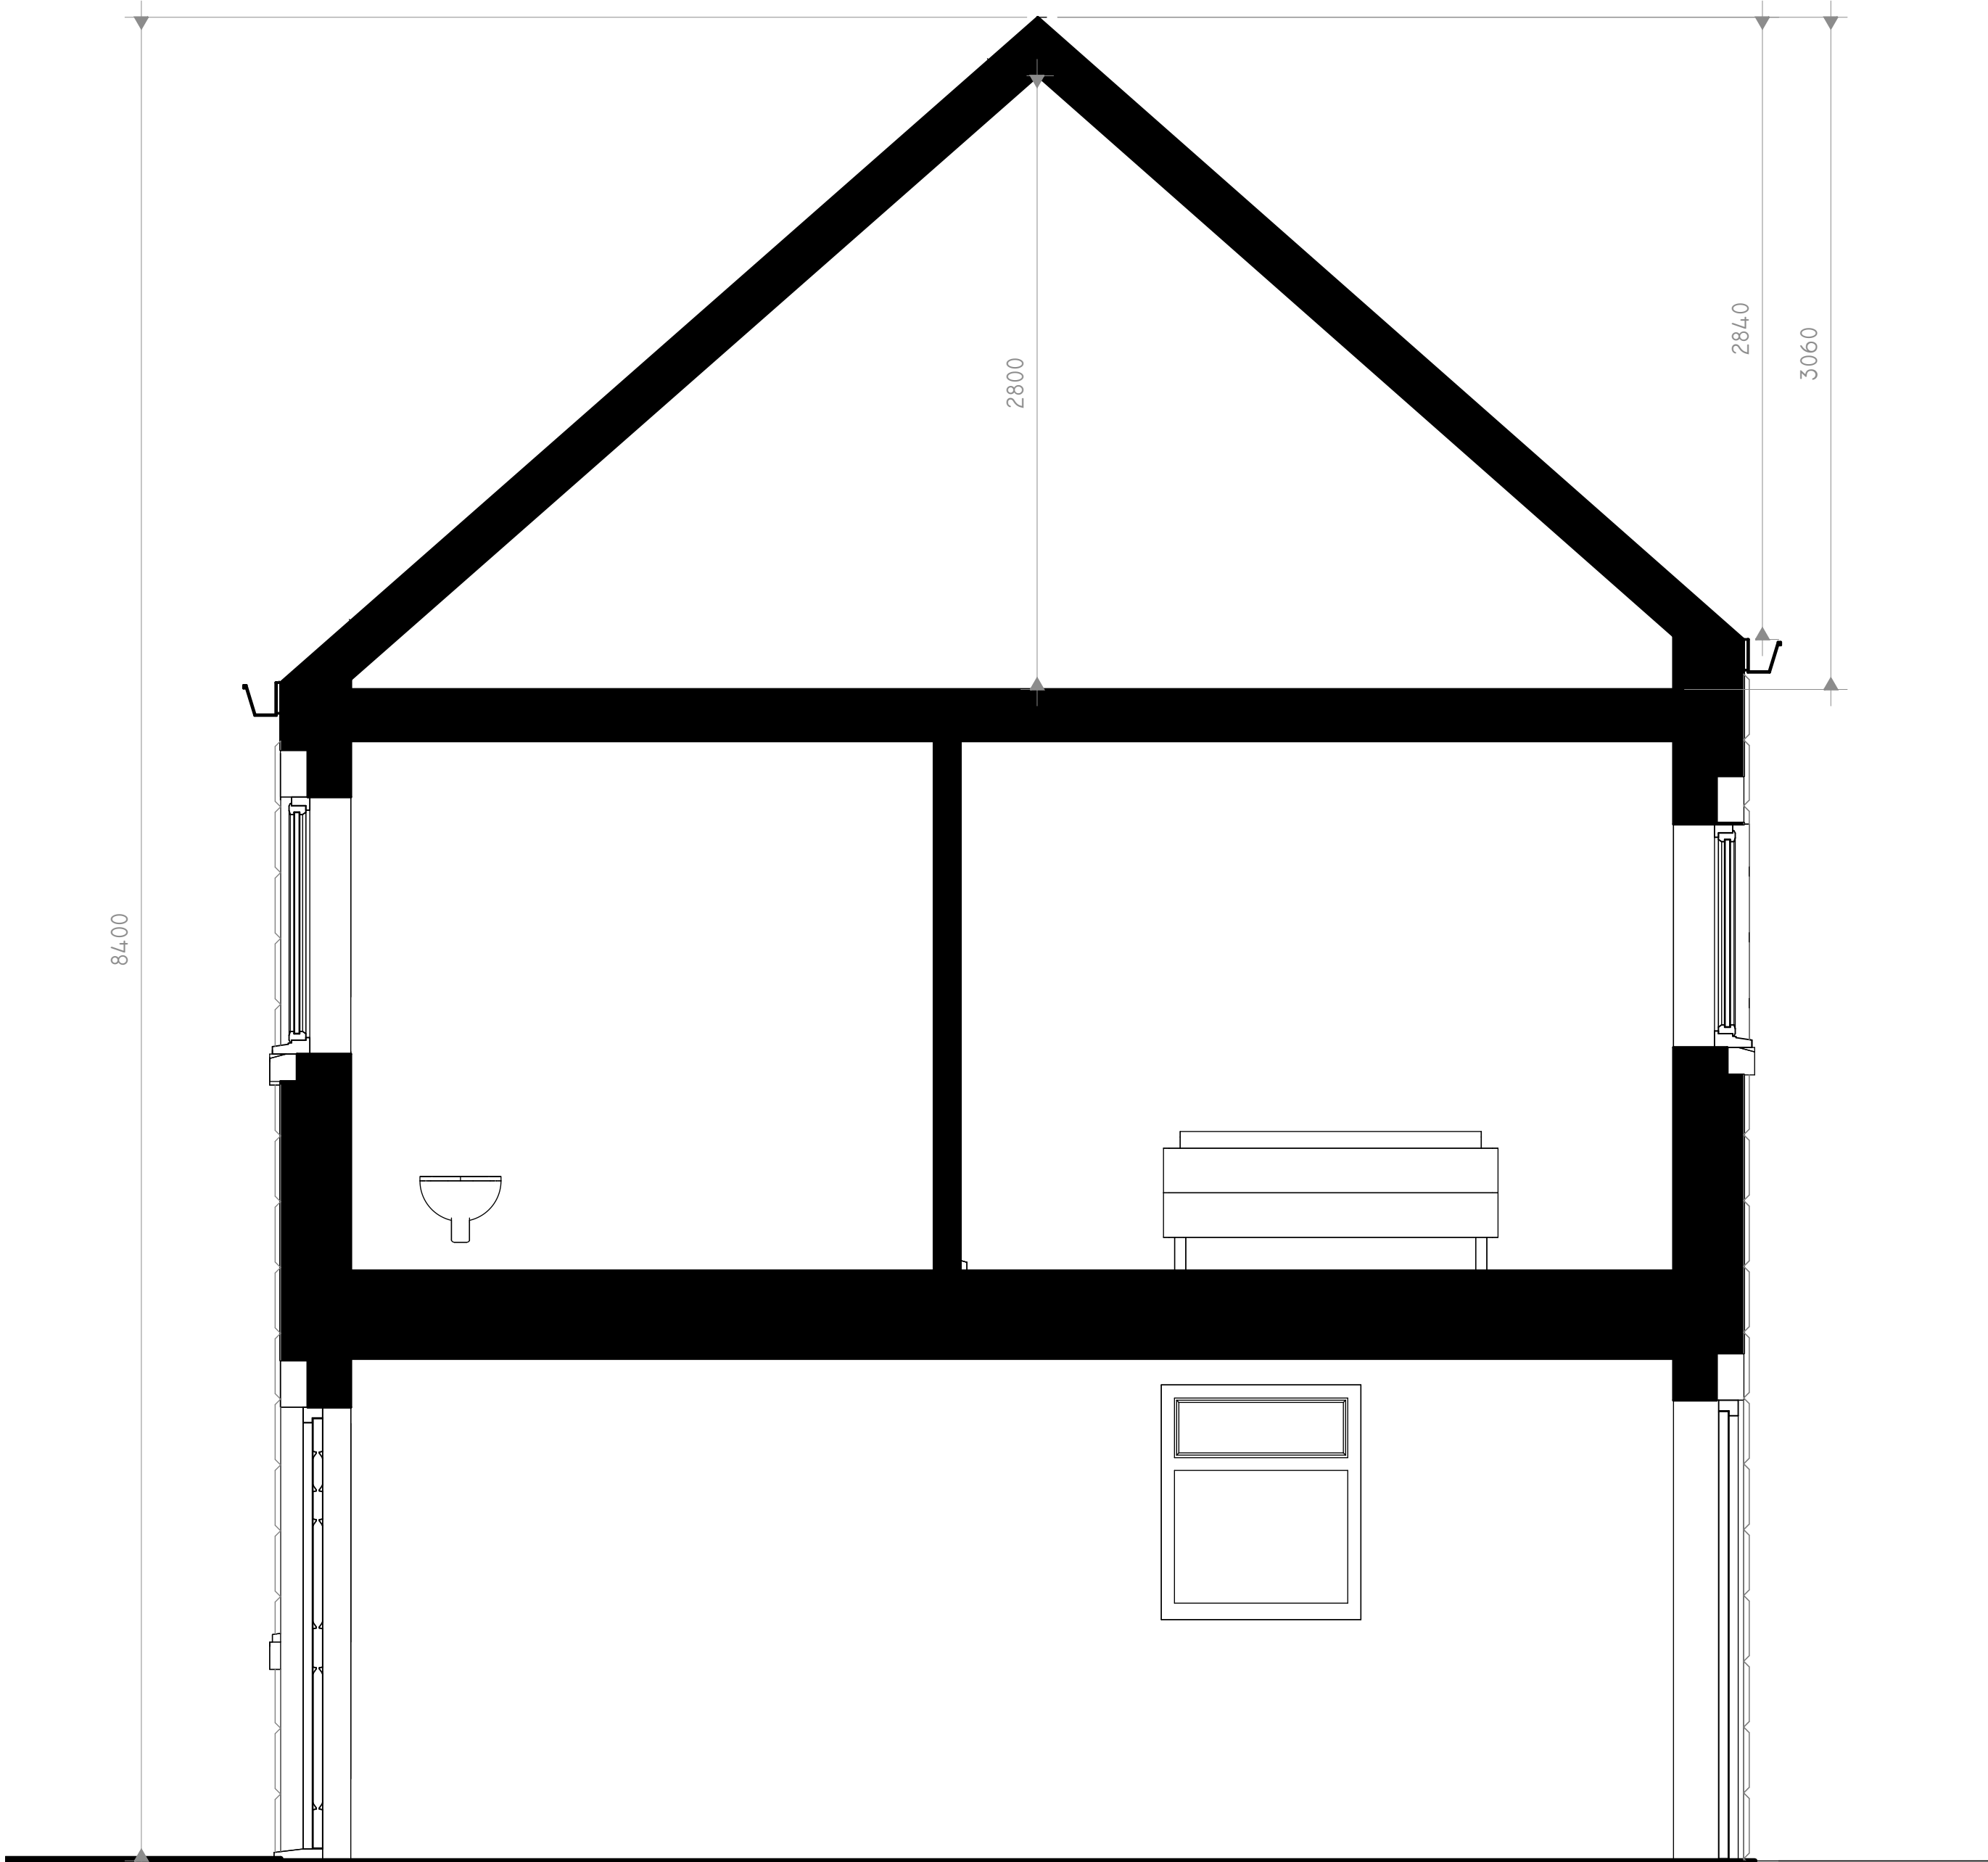

Existing Section

1 : 25