




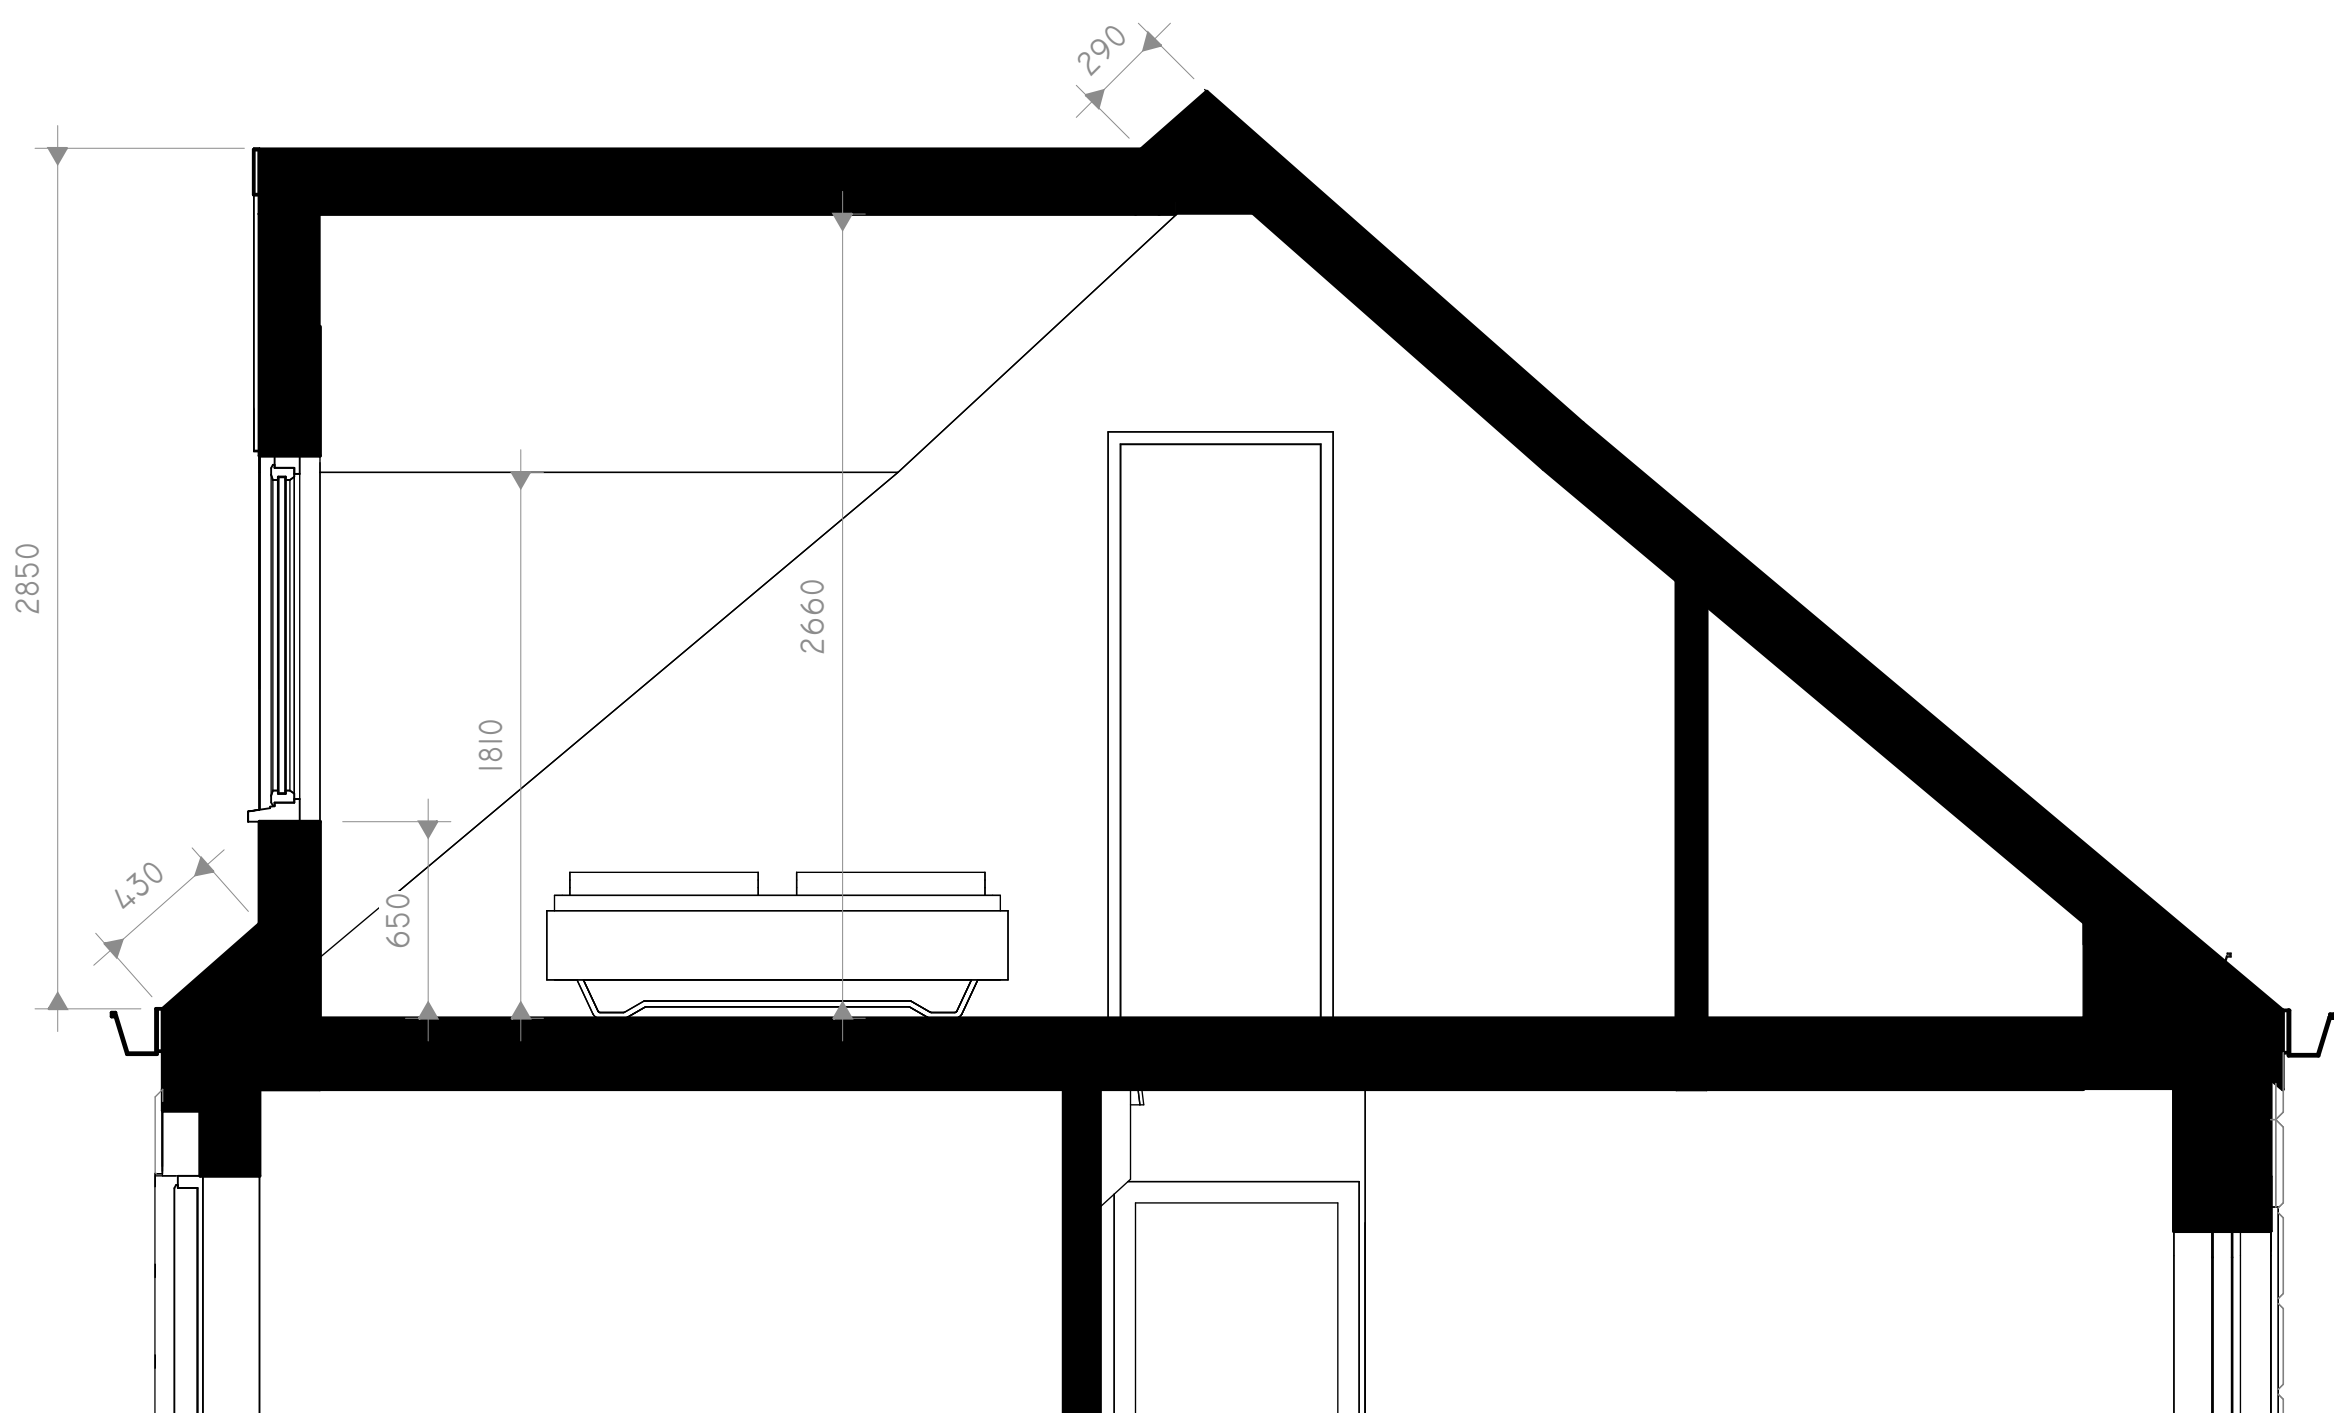

1  
Dormer A section  
1 : 25

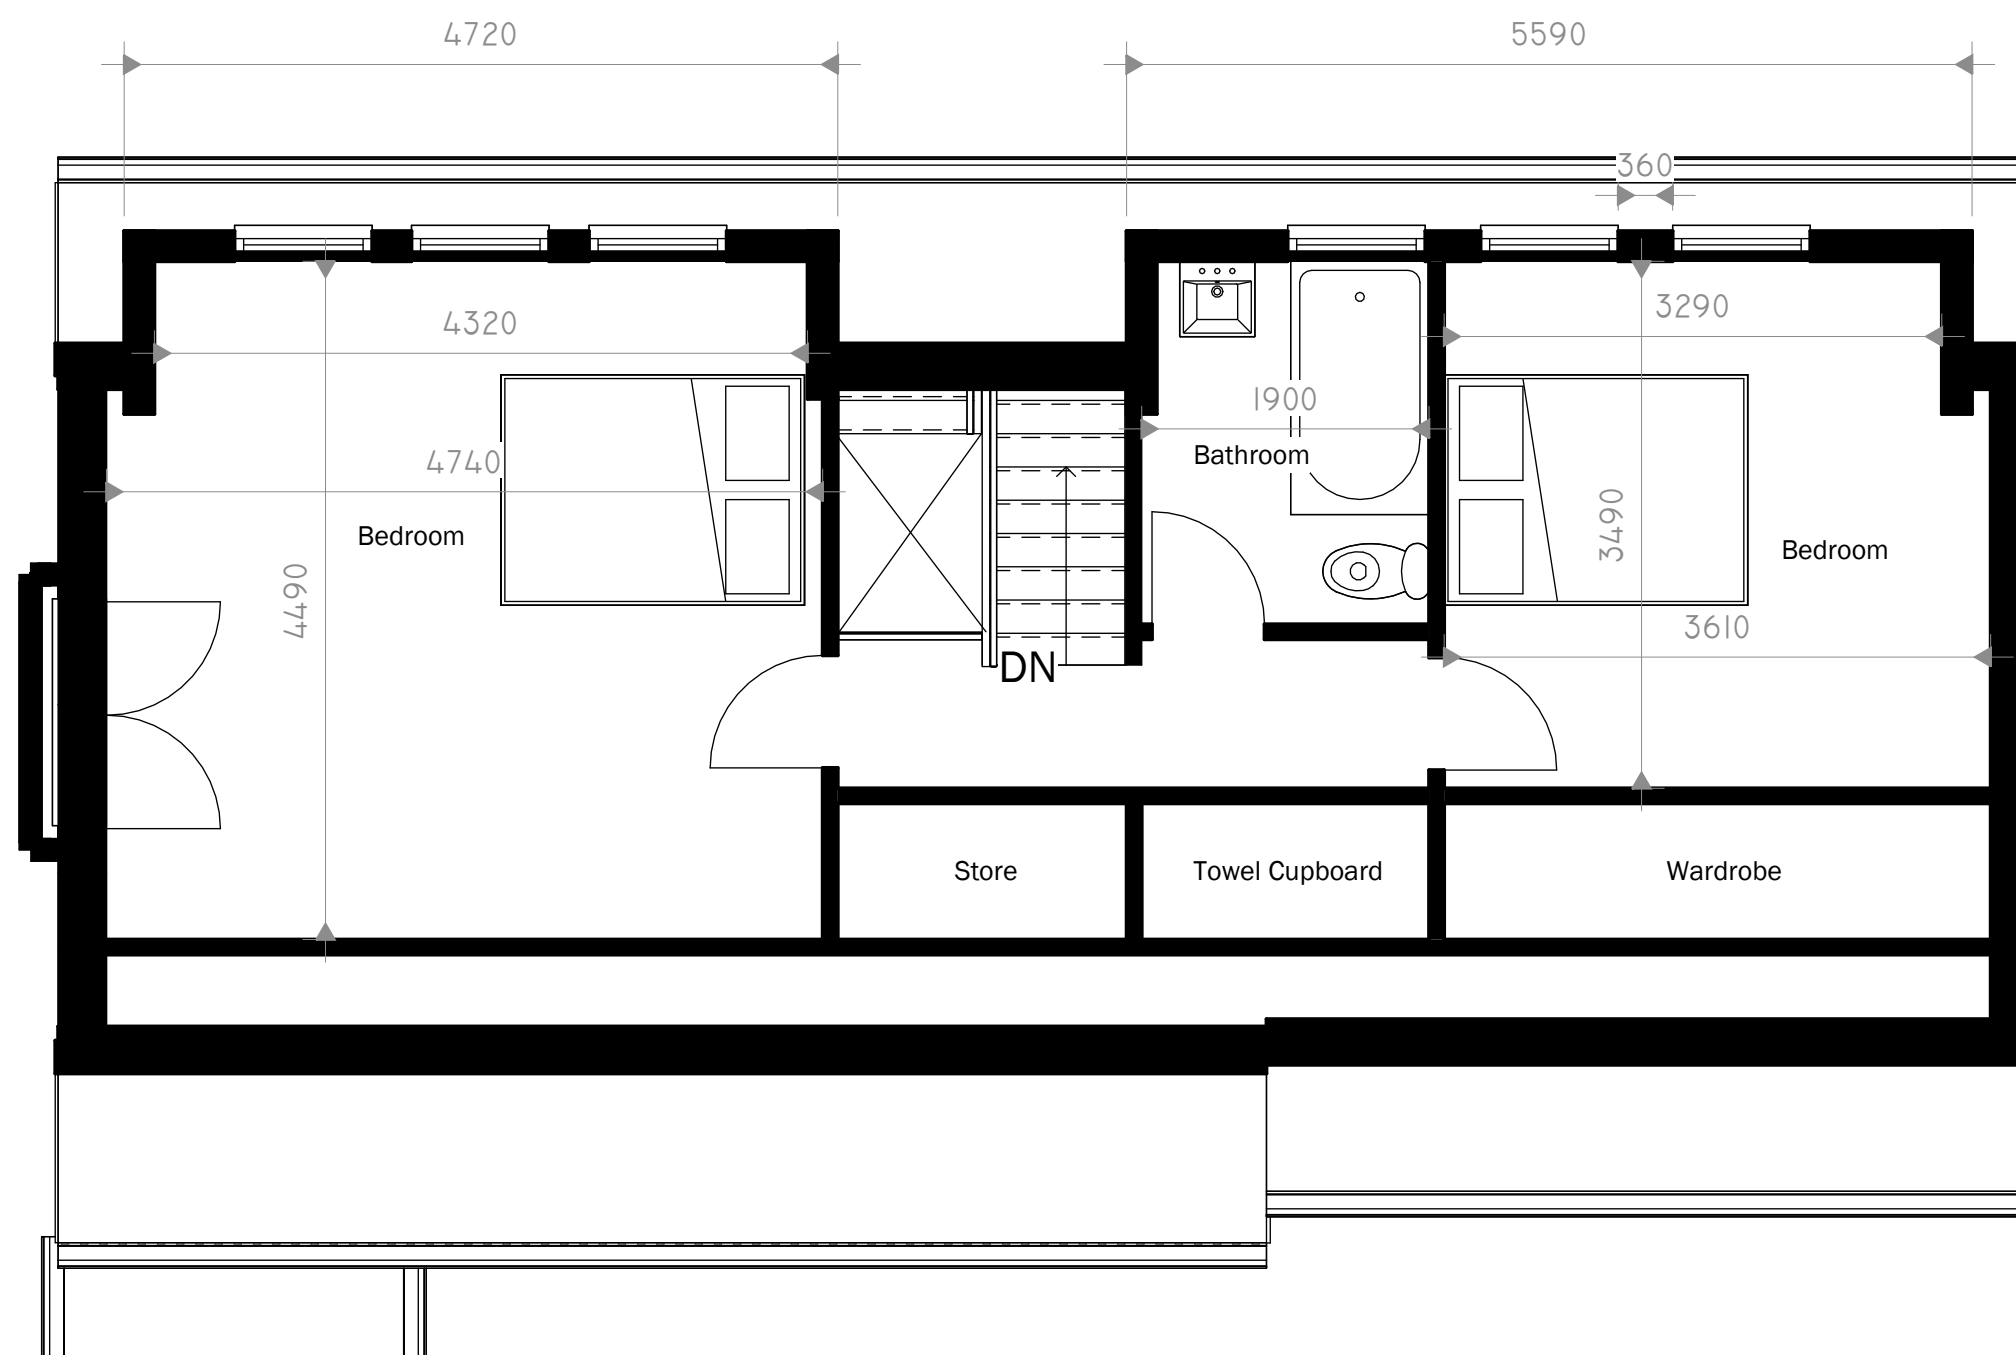

3  
2 PROPOSED EAVES  
1 : 50

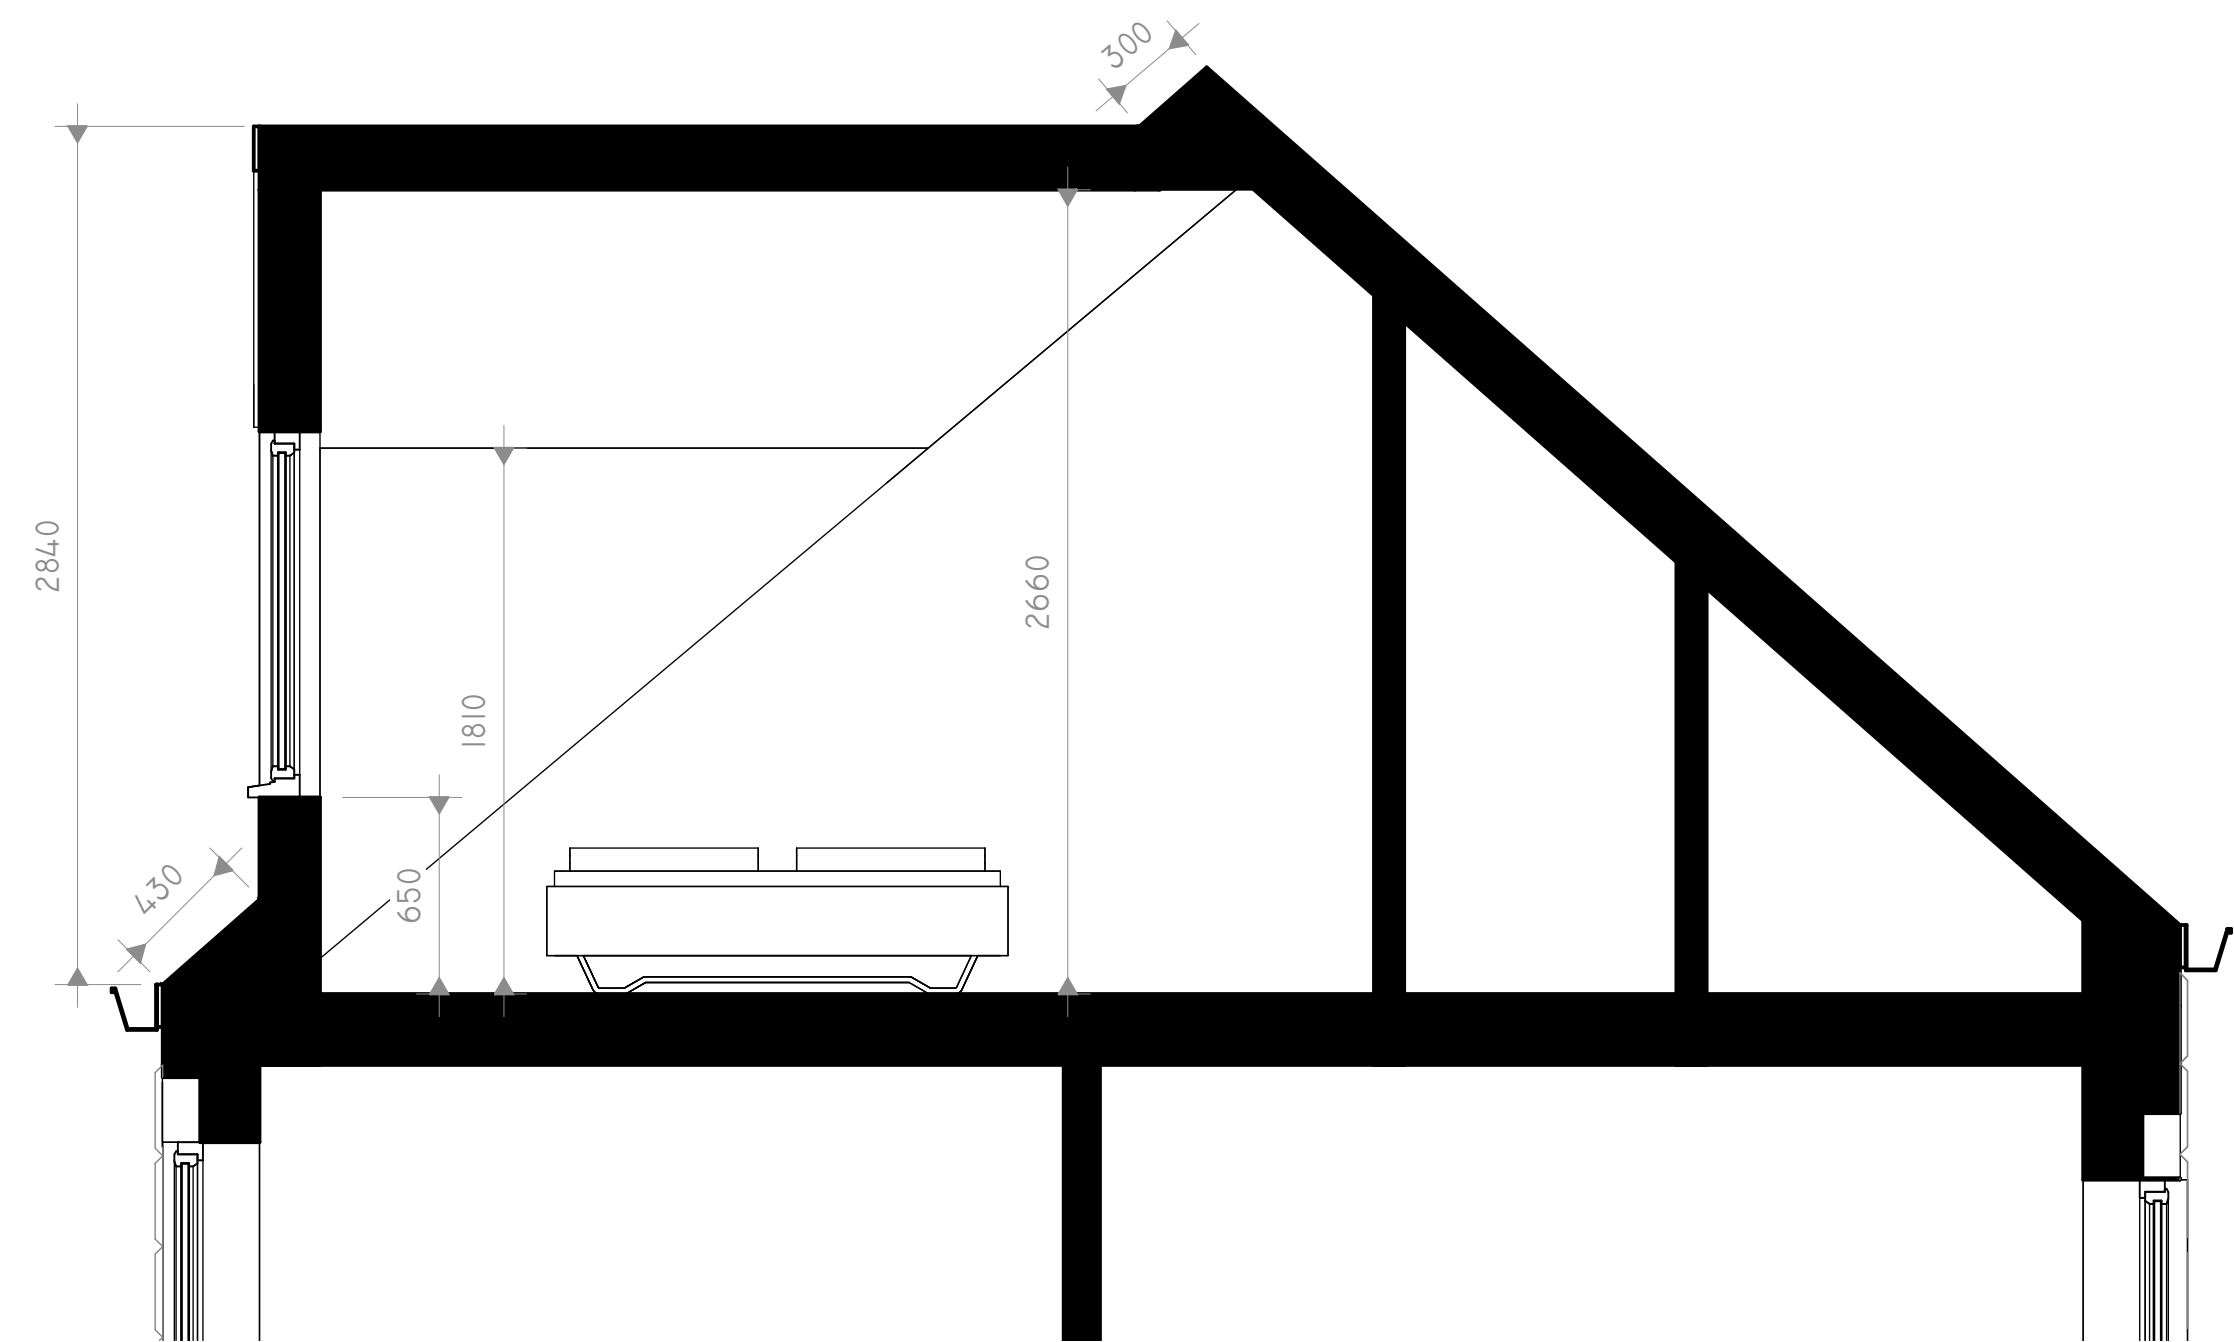

2  
Dormer B section  
1 : 25



4  
3D View 5

Peter Hitchen  
Architects

Marathon House  
The Sidings Business Park  
Whalley, BB7 9SE

01254 823 885

www.peterhitchenarchitects.co.uk

NOTES:

For the Lawful Development  
certificate

| No. | Description | Date |
|-----|-------------|------|
|     |             |      |
|     |             |      |
CLIENT: Mr & Mrs Smith  
Holly House, 8 Station rd,  
Rimington, Lancashire,  
BB74DR

PROJECT: Proposed rear dormers

SHEET: PROPOSED DORMER  
OPTION 2

Project number PHA/979

Date 27/11/2025

Drawn by LM

Checked by PH

A5.2

Scale As indicated

Sheet size A1