

NOTES:

For the Lawful Development
certificate

No.	Description	Date

CLIENT: Mr & Mrs Smith
Holly House, 8 Station rd,
Rimington, Lancashire,
BB74DR

PROJECT: Proposed rear dormers

SHEET: PROPOSED ELEVATIONS 1

Project number PHA/979

Date 27/11/2025

Drawn by LM

Checked by PH

A4.1

Scale 1 : 50


Sheet size A1



2 PROPOSED SOUTH-WEST
1 : 50



4 PROPOSED NORTH-WEST
1 : 50

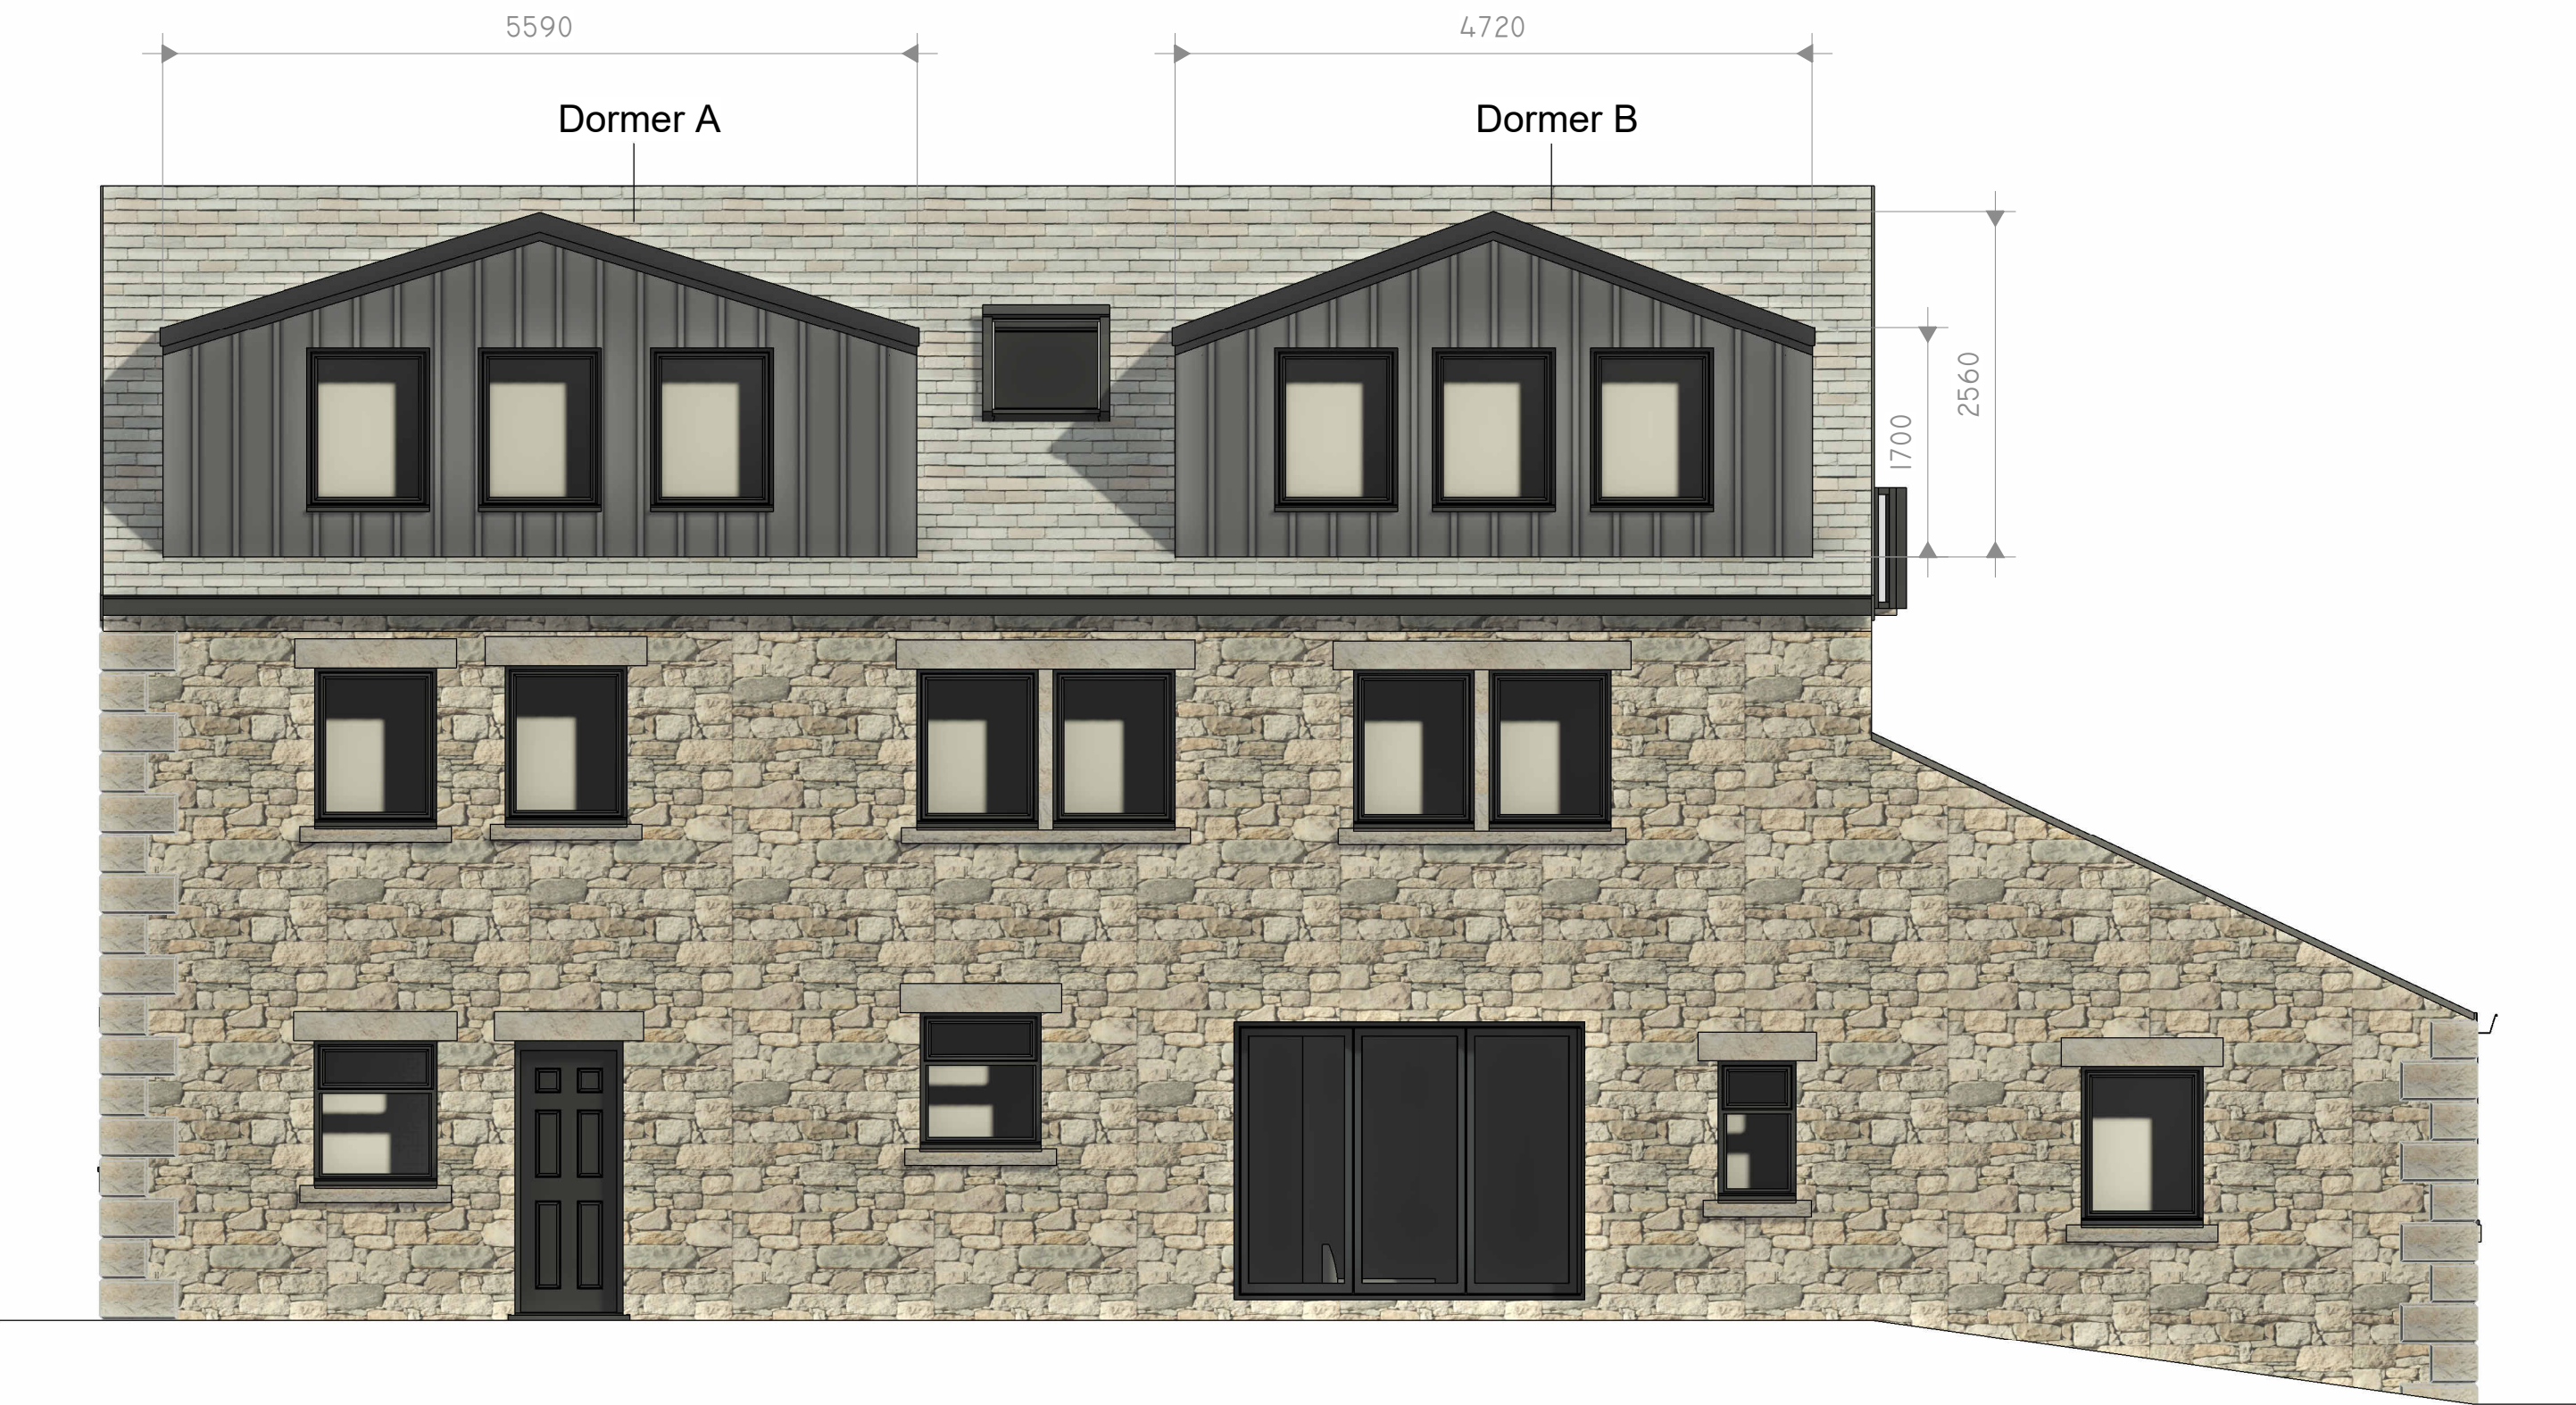

1 PROPOSED NORTH-EAST
1 : 50



3 PROPOSED SOUTH-EAST
1 : 50