

Manure Management Plan – Tewit Hall farm

Application 3/2025/0742 – Condition 6

The approved building will cover an existing sheep handling area and holding pens. The building will allow sheep handling operations such as routine dosing, foot trimming, dagging etc under cover and ensure dirty run off is avoided. Pens will be cleaned after operations and solid manure spread directly to land or stored in the existing covered manure store.


Any liquid run off will be directed via connecting pipework to a pre-cast concrete tank located adjacent to the building.

The tank will be emptied using a vacuum tanker as required and applied directly to land at a diluted rate of 1 part liquor to 5 parts water to avoid vegetation burn.

No spreading shall take place during winter months Dec-March when plant uptake is low. No spreading will take place in frosty conditions or when soils are waterlogged.

No sheep will be housed in the buildings.



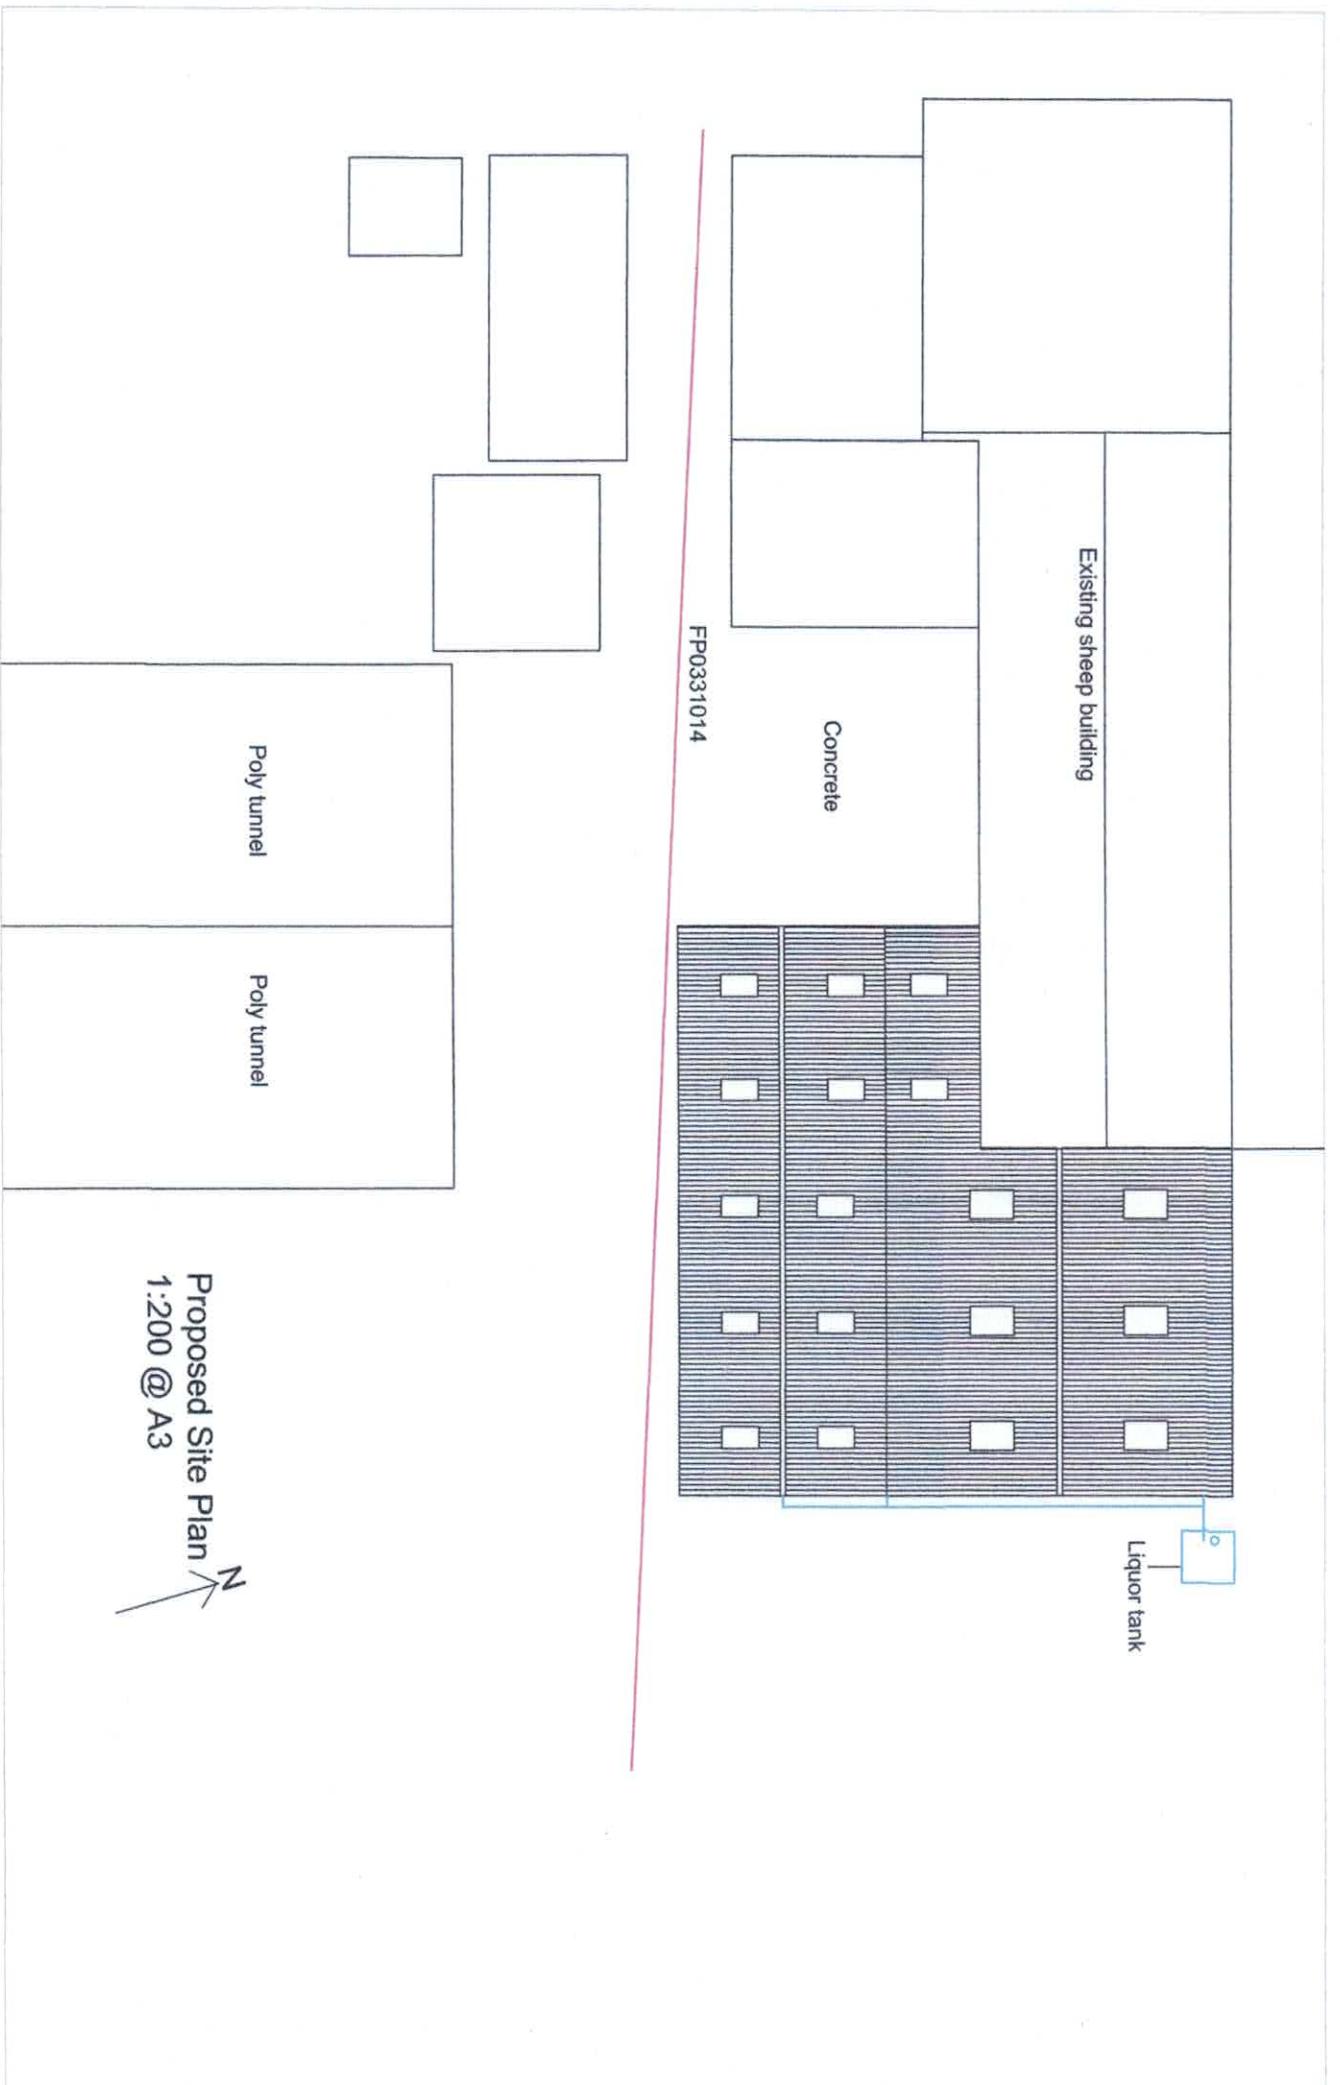

Pre-cast concrete liquor tank
Scale 1: 25 @ A3

