


NOTES
1. Do not add to the drawing, use figured dimensions or 2. The Contractor, Sub-Contractor or specialist supplier are responsible for confirming all dimensions prior to fabrication. 3. Any dimensions discrepancies are to be reported to the Architect immediately.

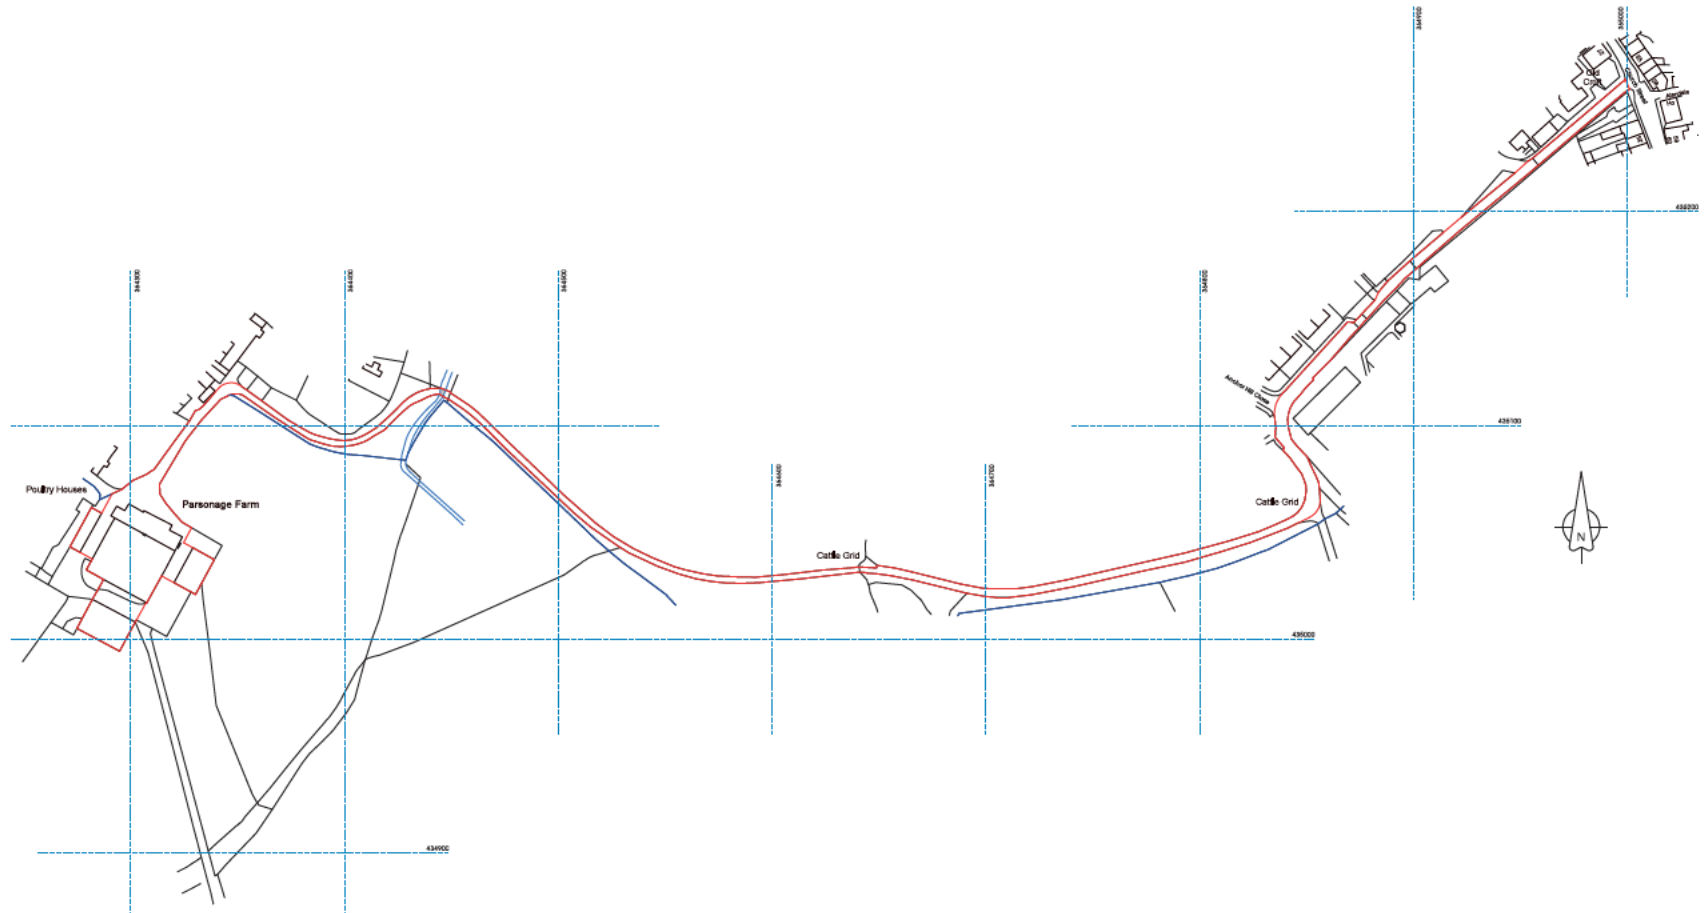

Osborne Survey, © Crown Copyright 2024, All rights reserved, Licence number 100029822

Location Plan
1:1000
0 10 50m