

Stanton Andrews do not accept liability for any loss or degradation of information held in the drawing resulting from the translation from the original file format to any other file format or from the recipient's reading of it in any other programme or on any other version of the programme. Stanton Andrews accepts no liability for use of this drawing by parties other than the party for whom it was prepared or for purposes other than those for which it was prepared.

Do not scale, use figured dimensions only. All dimensions to be checked on site. This drawing should be printed and read at the original size, as stated in this block. Stanton Andrews accept no responsibility for errors that occur as a result of reviewing this drawing at any other size. Stanton Andrews to be notified of any discrepancies before proceeding. Drawing is to be read in conjunction with all relevant consultants and specialists drawings. As existing drawings based on information provided by others - no measured survey of the property has been undertaken by the architect. This drawing is subject to copyright.


revision	date	note
A	24.11.25	planning application

MATERIALS SCHEDULE
 samples of proposed materials to be made available on request.

walls
 brickwork, to match existing
 natural stone details
 timber boarding

roof
 natural slate, to match existing

windows
 polyester powder coated aluminium

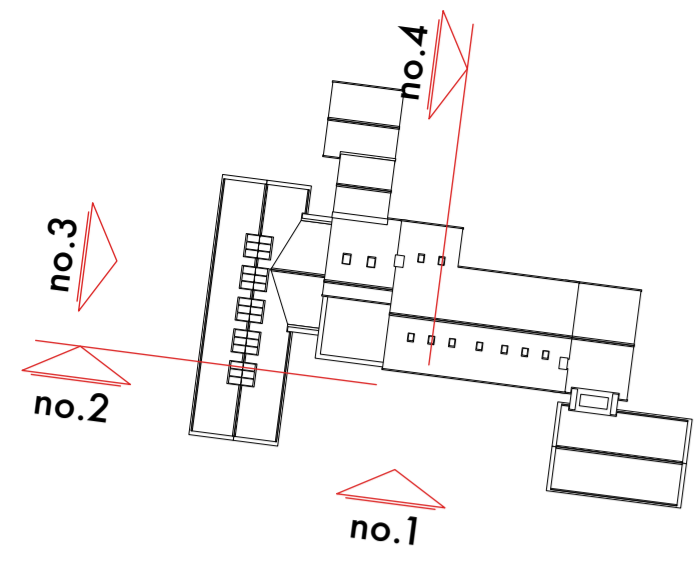

1. south elevation

broken line indicates existing site levels




2. south section

broken line indicates existing site levels



broken line indicates south elevation profile (as above)

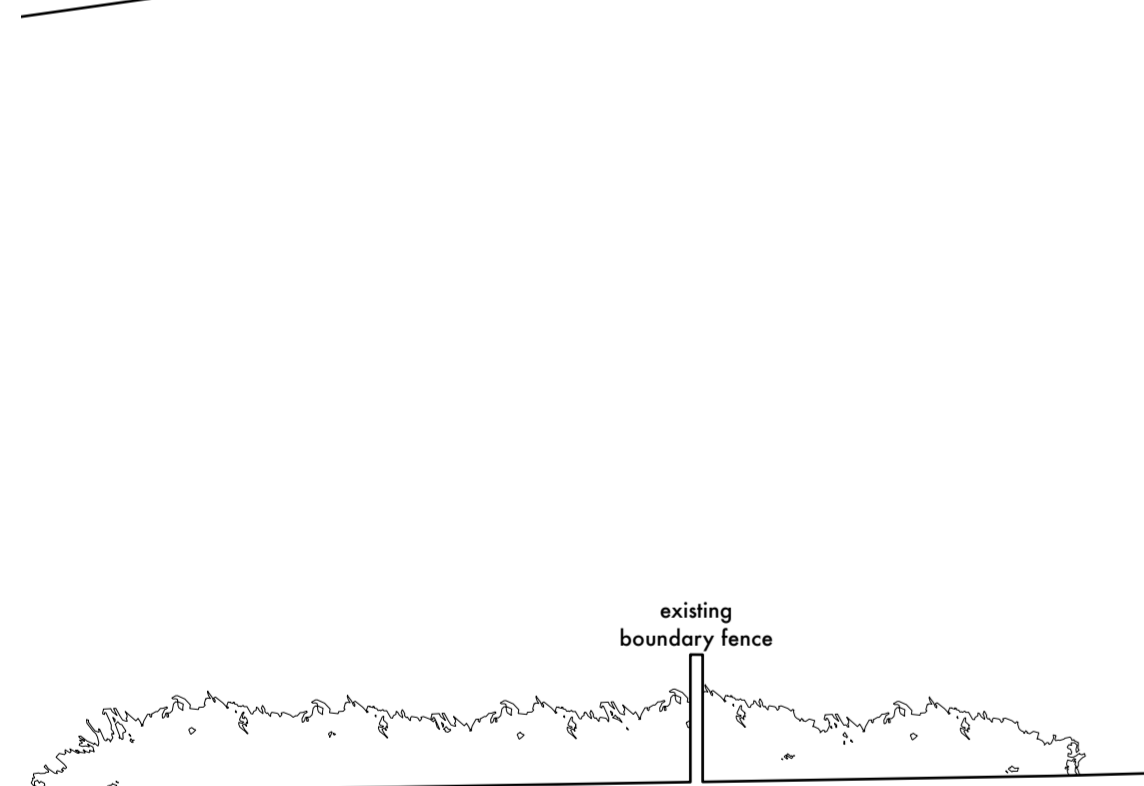

3. west elevation


existing boundary fence



ridge


6.25m

floor level 41.66

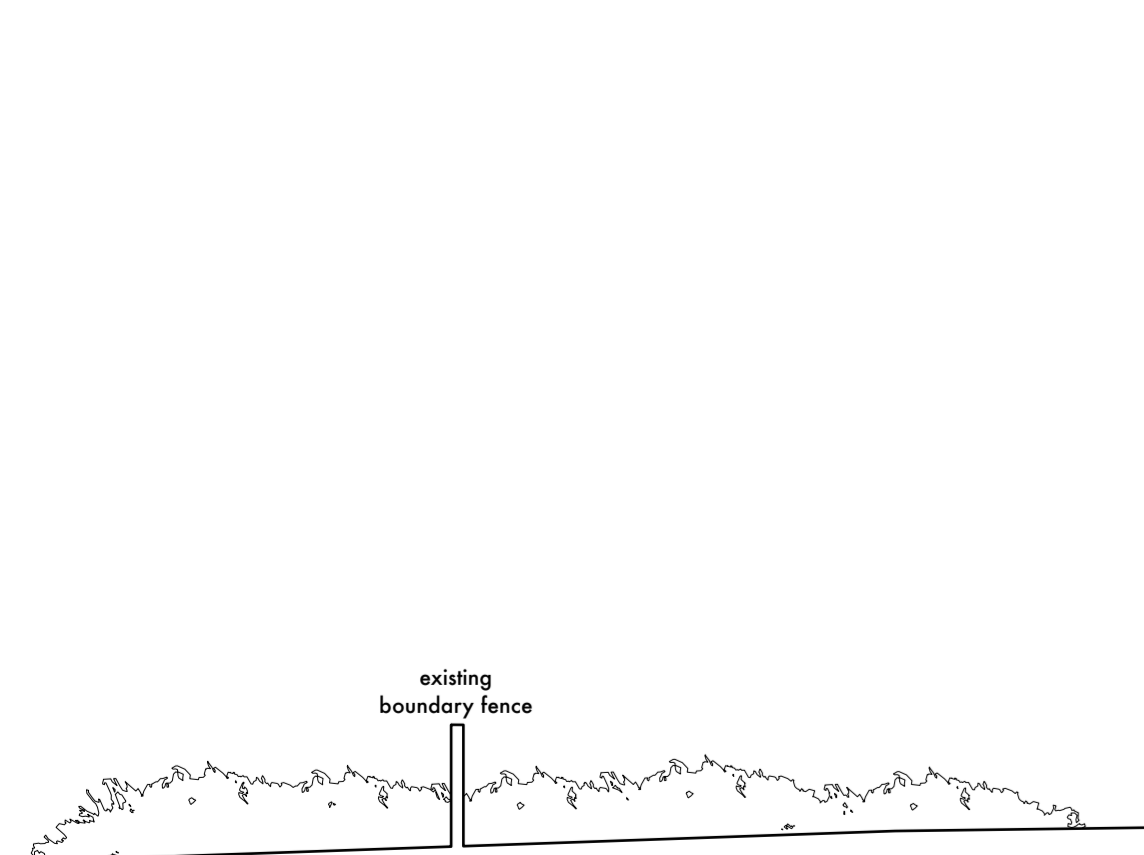

4. west section

broken line indicates west elevation profile (as above)

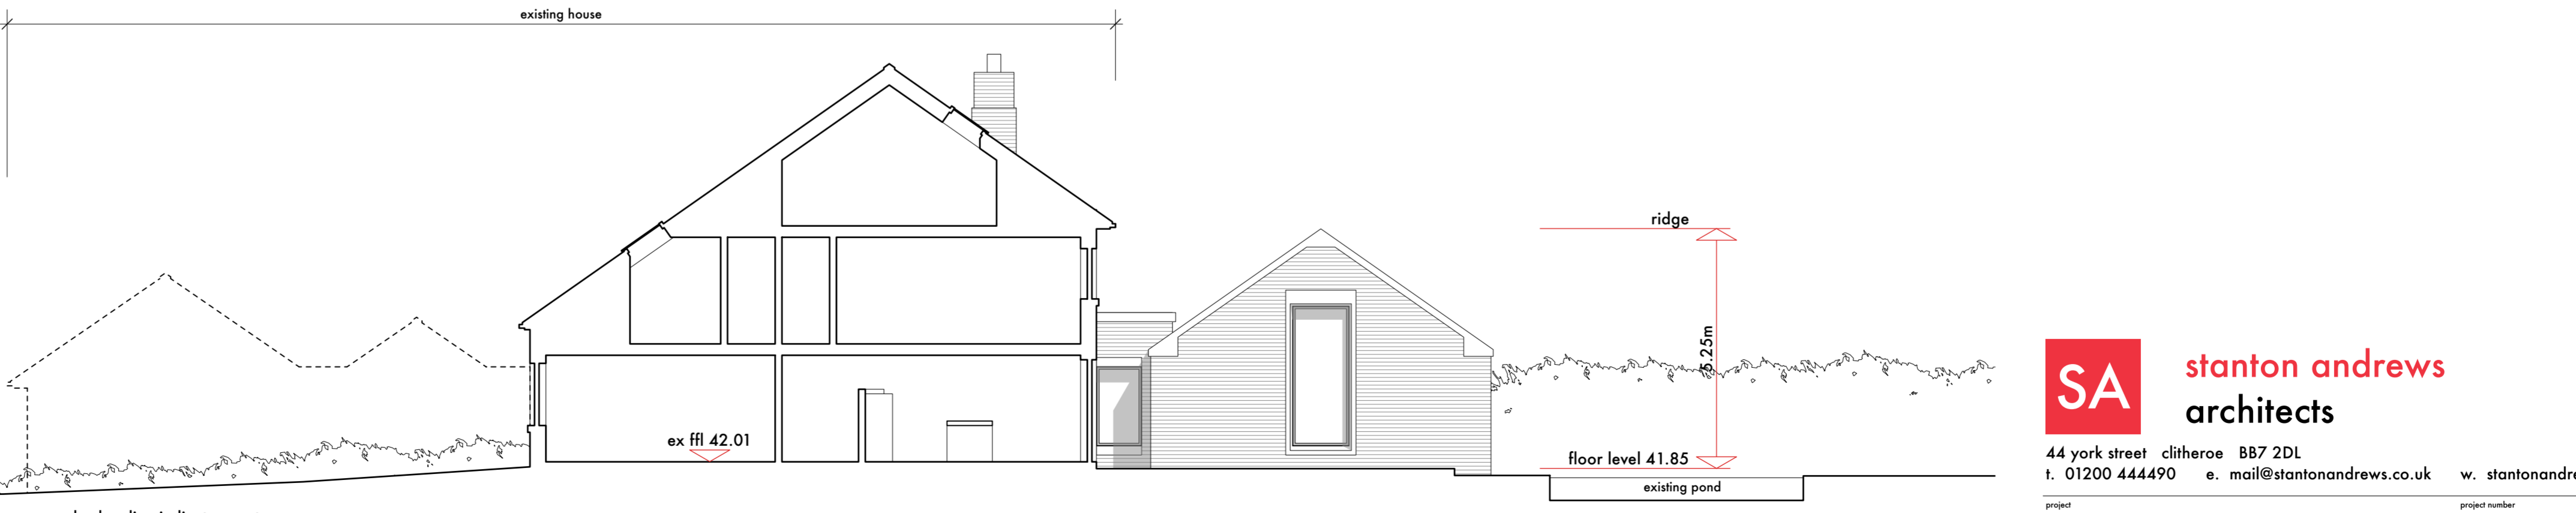

ridge

6.25m

floor level 41.85

existing pond



SA stanton andrews architects
 44 york street clitheroe BB7 2DL
 t. 01200 444490 e. mail@stantonandrews.co.uk w. stantonandrews.co.uk



project name: **bradyll house**
 project number: **25.03**
 scale: **1 to 100 @ A1**
 date: **november 25**
 status: **planning**

pl.15

revision: **A**