

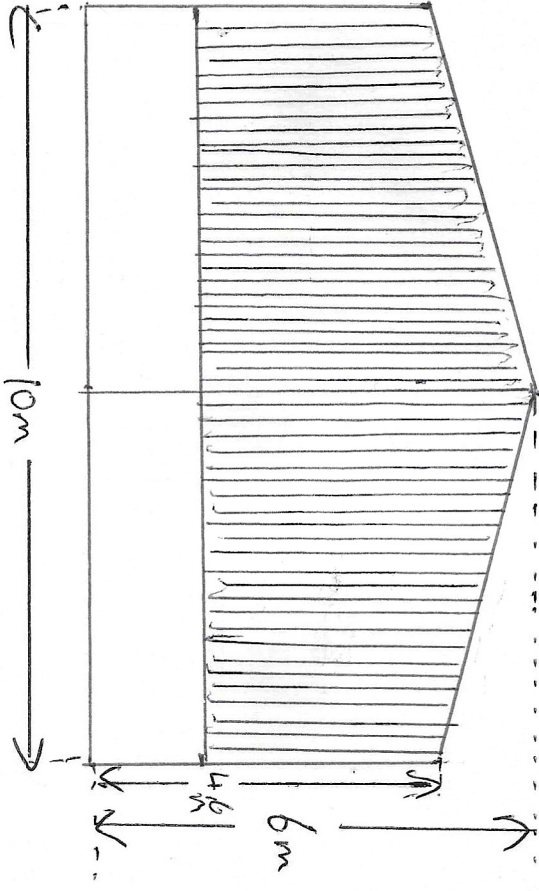


NORTH

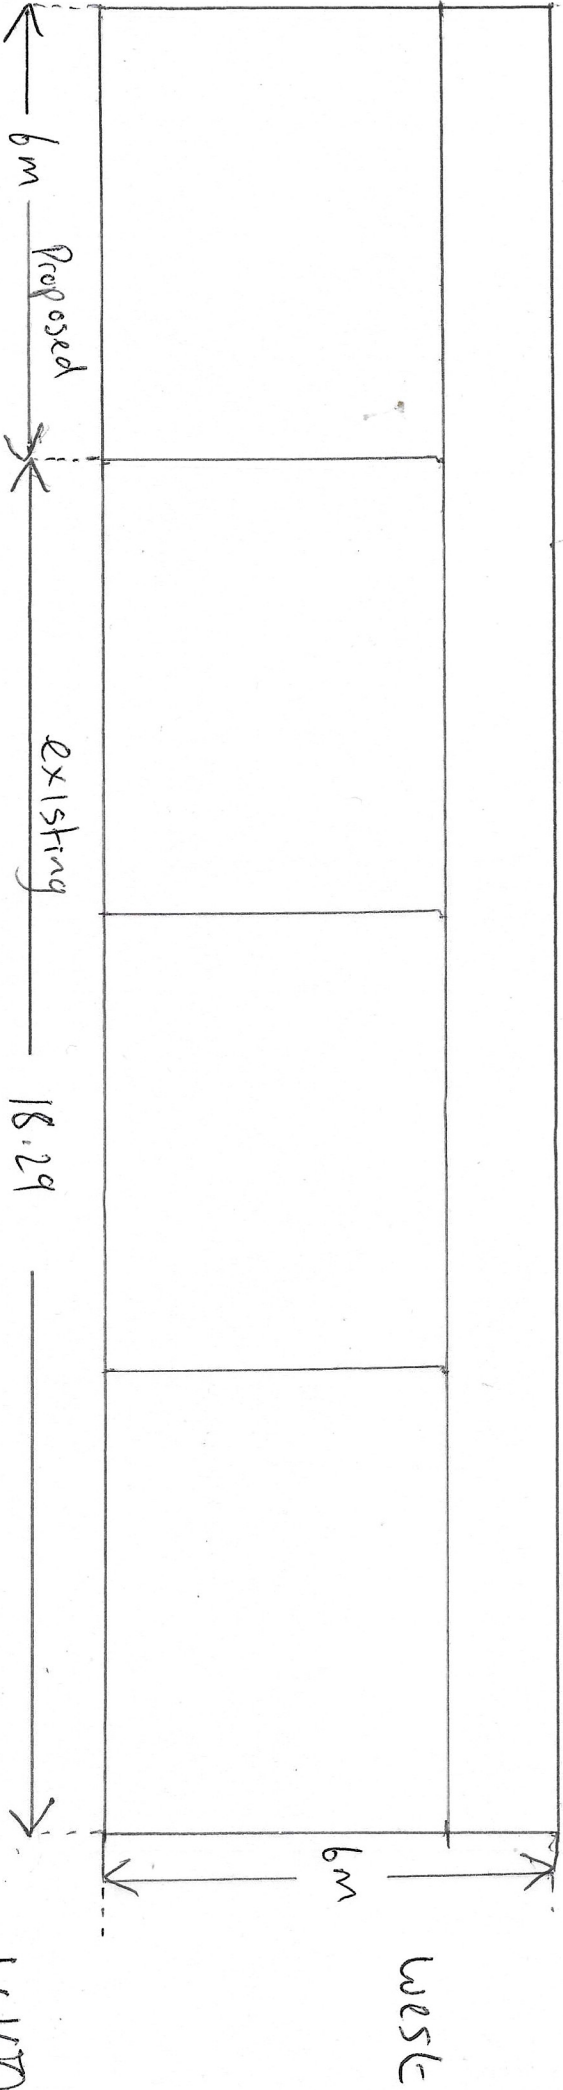

Proposed elevation
 Land off Longridge Rd
 Hust Green
 BB7 9AP

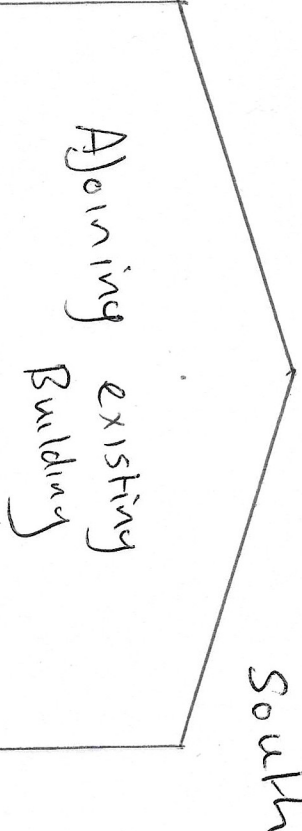

1:100