



east elevation

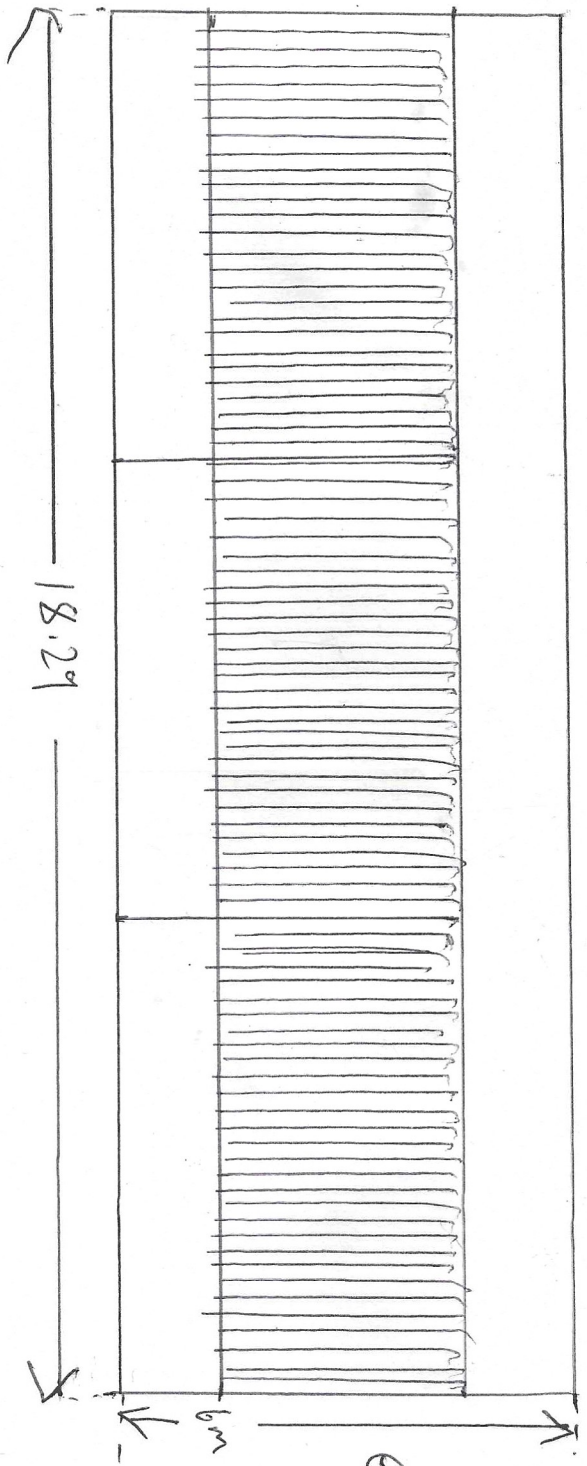

existing

elevations
Land off Longridy
Road Hurst Green
BB7 9QP

east elevation

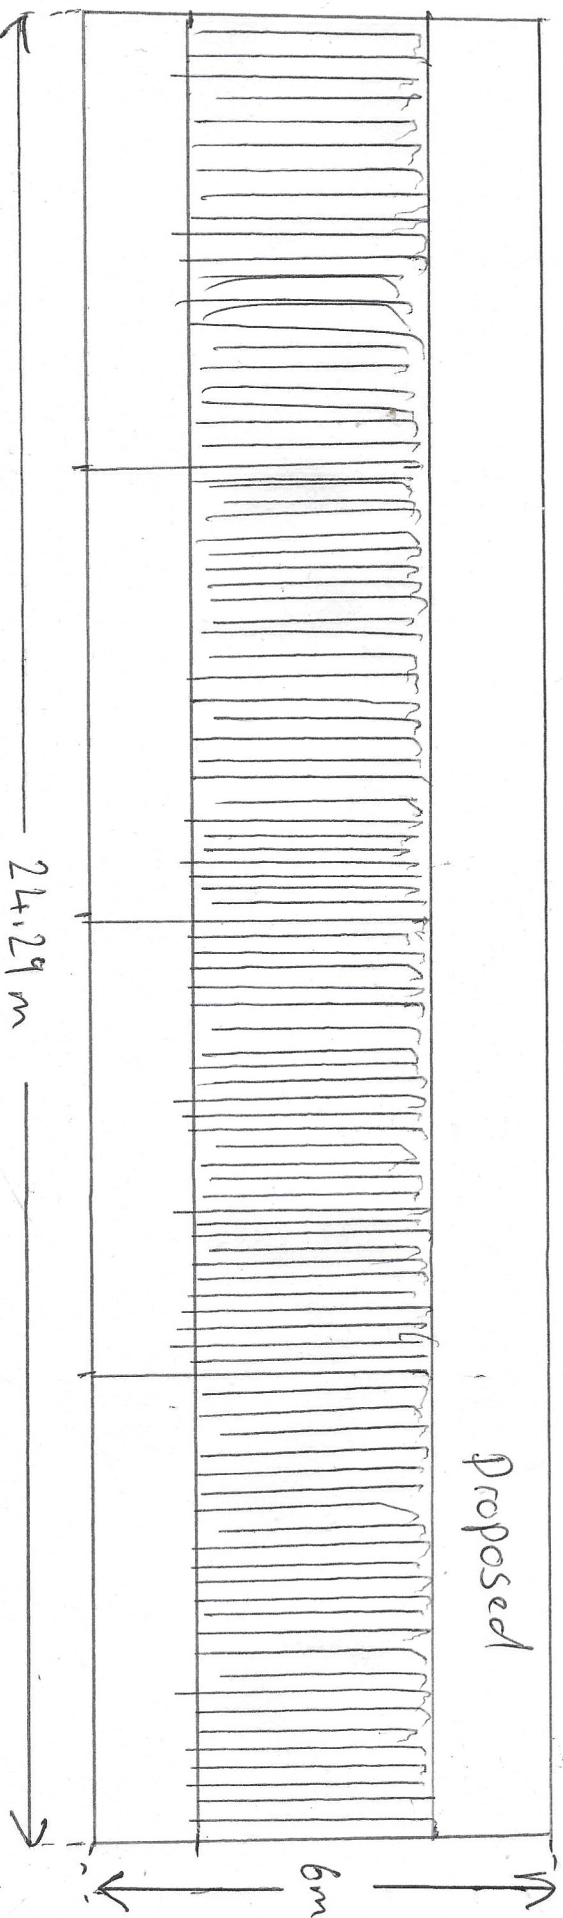

Proposed

1:100