


GROUND FLOOR PLAN

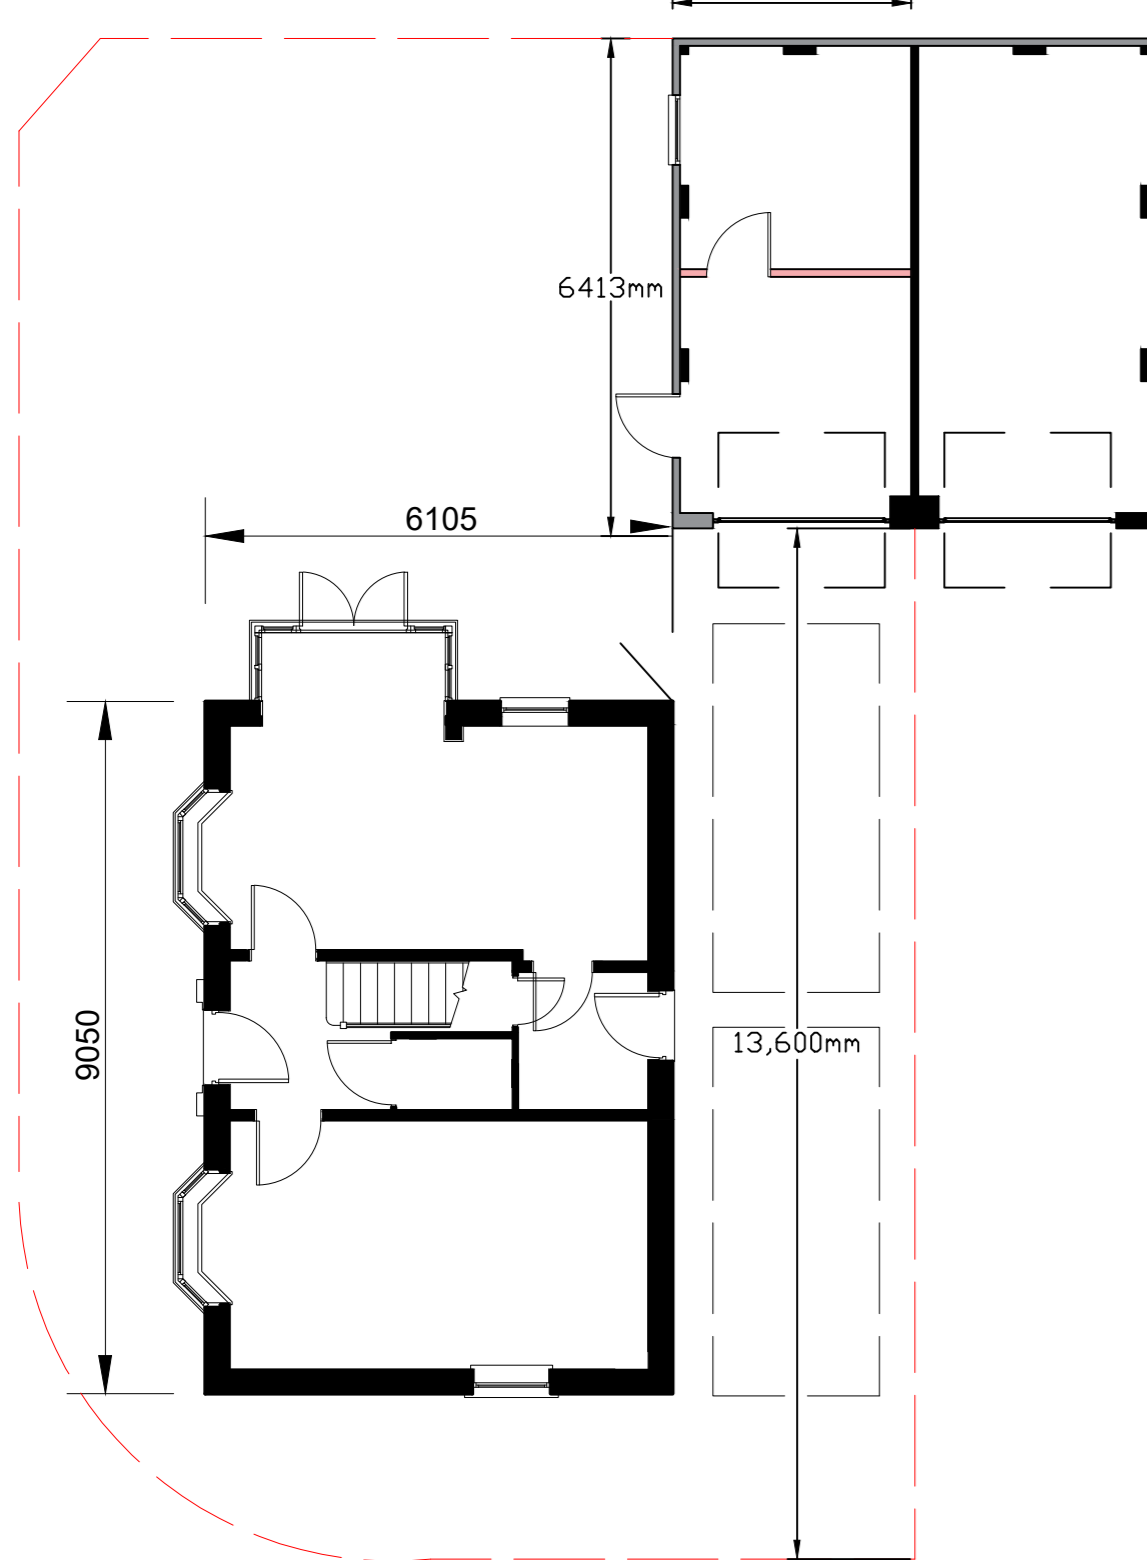

FRONT ELEVATION




SIDE ELEVATION



REAR ELEVATION



SIDE ELEVATION

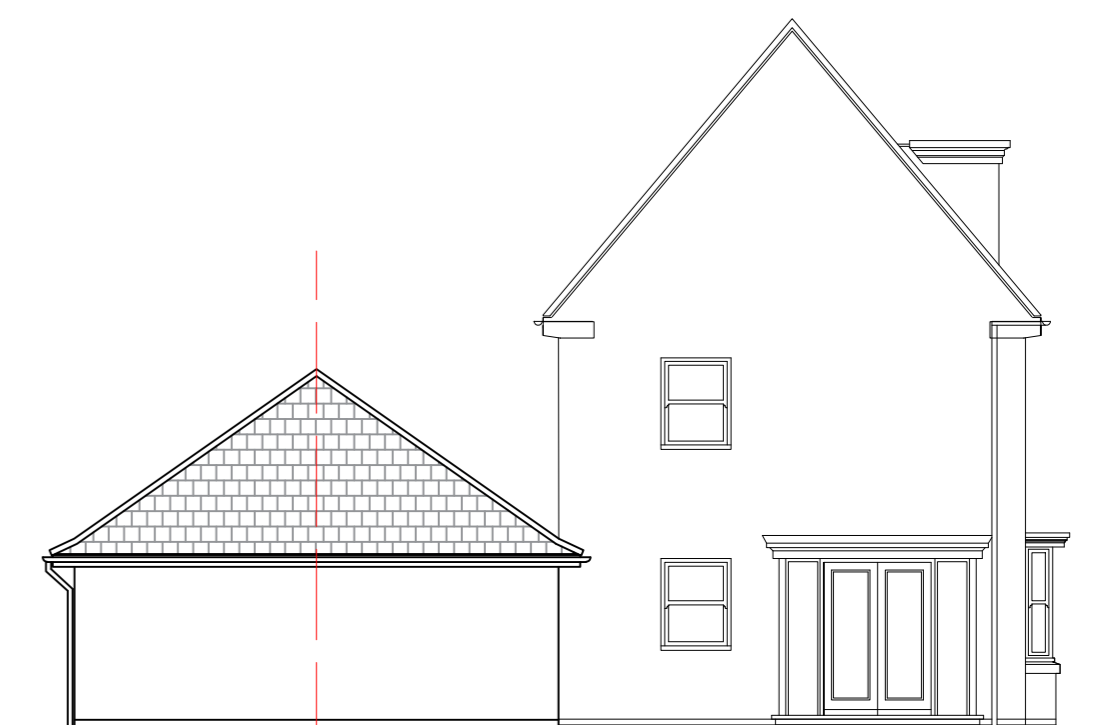

Retrospective Application

33 Shipton Road
Clitheroe
Lancashire
BB7 2RZ

Scale 1 - 100 Proposed Drawings

Planning Notes

Although the application results in a loss of one parking space to the garage, the property is credited with a large drive to the front of the garage.

New window to be white U.P.V.C to match the existing property.

New door to be white composite to match existing property