


GROUND FLOOR PLAN

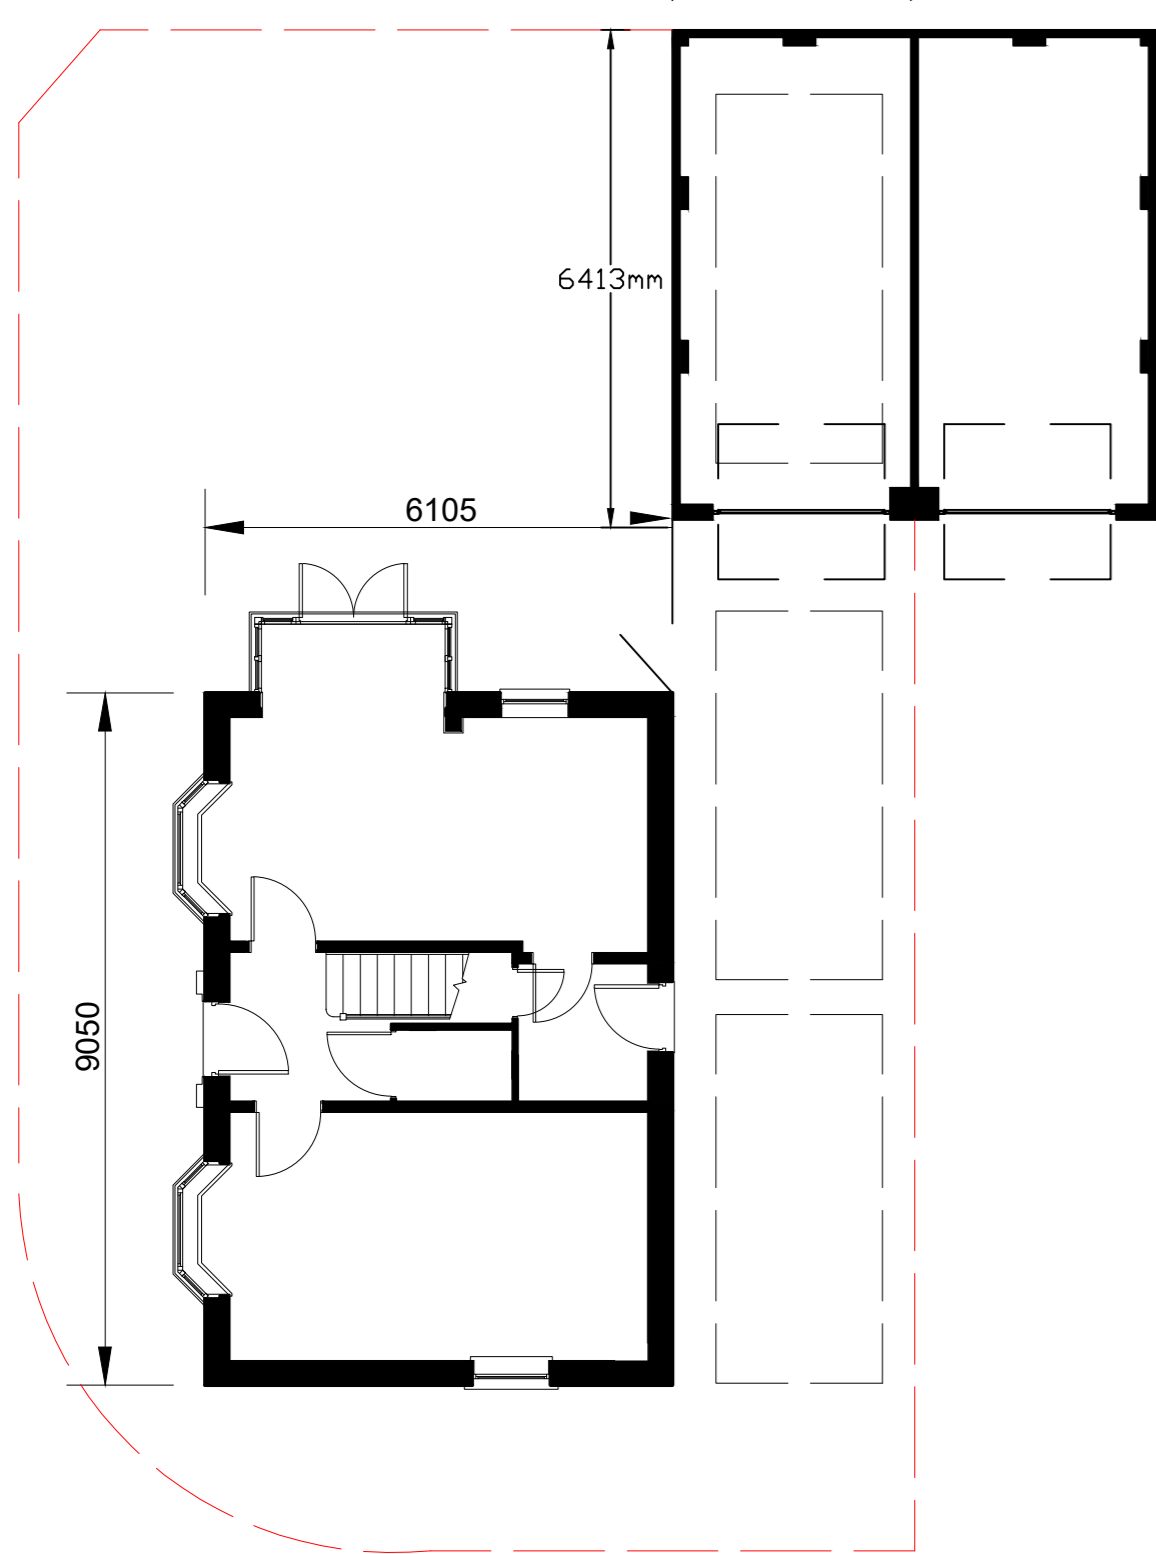

FRONT ELEVATION




SIDE ELEVATION



REAR ELEVATION



SIDE ELEVATION

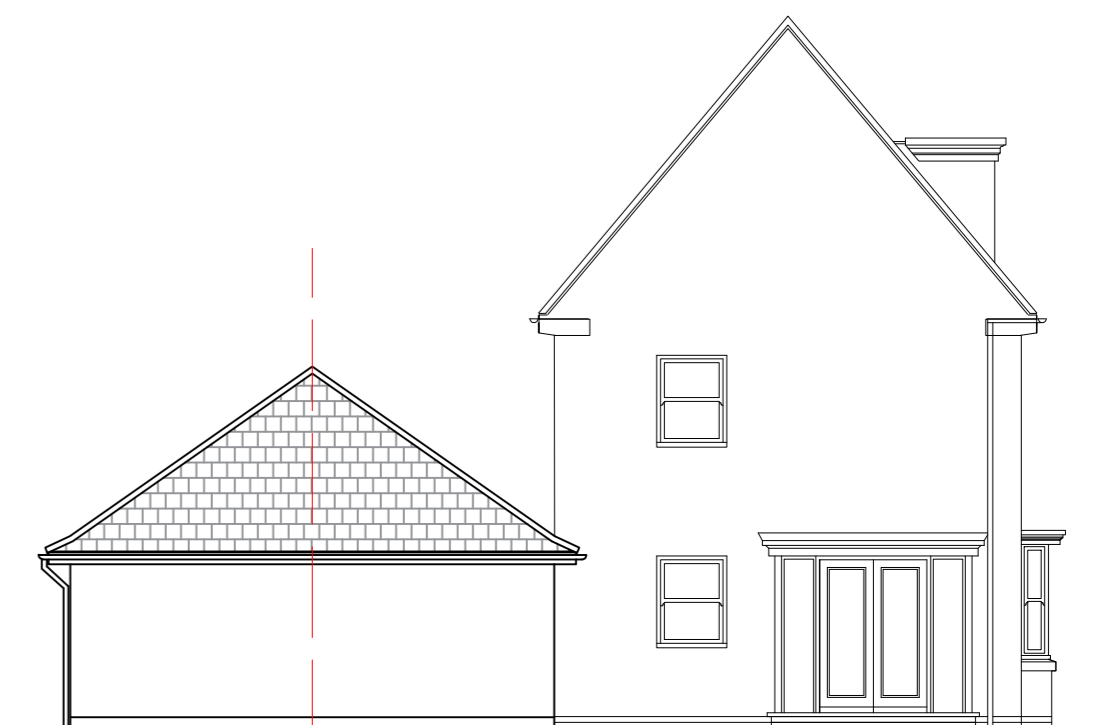

Retrospective Application

33 Shipton Road
Clitheroe
Lancashire
BB7 2RZ

Scale 1 - 100 Existing Drawings