


This drawing is to be read in conjunction with all relevant Architect, consultants' and specialist drawings and specifications. The Architect is to be notified of any discrepancies before proceeding. Do not scale from this drawing. All dimensions and levels are to be checked on site. This drawing is subject to copyright. All work carried out before Planning and Building Permission has been granted is at the contractor's/clients risk.

0 2 4 6m
1:100 SCALE

87.00
86.00
85.00
84.00
83.00
82.00
81.00
80.00
79.00
78.00
77.00
76.00
75.00



EXISTING SITE SECTION A
Scale 1:100

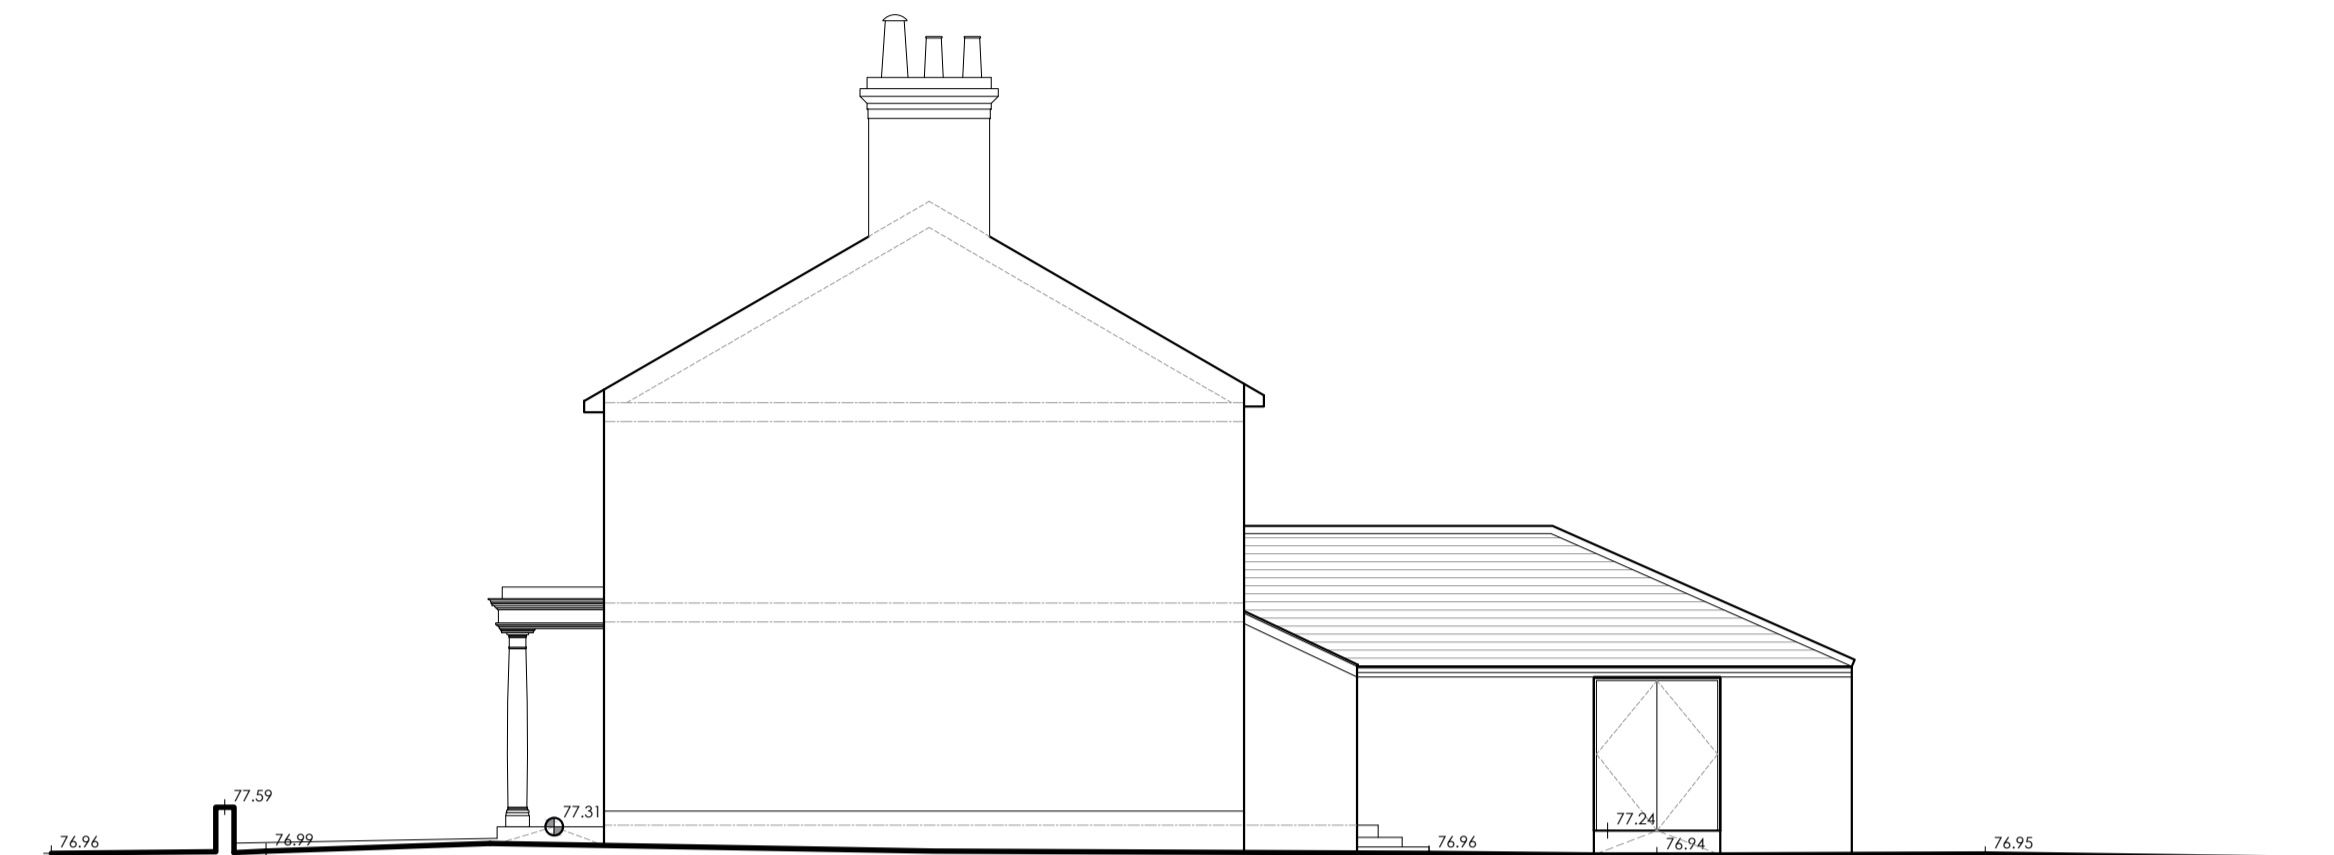


EXISTING SITE SECTION B
Scale 1:100

87.00
86.00
85.00
84.00
83.00
82.00
81.00
80.00
79.00
78.00
77.00
76.00
75.00



PROPOSED SITE SECTION A
Scale 1:100

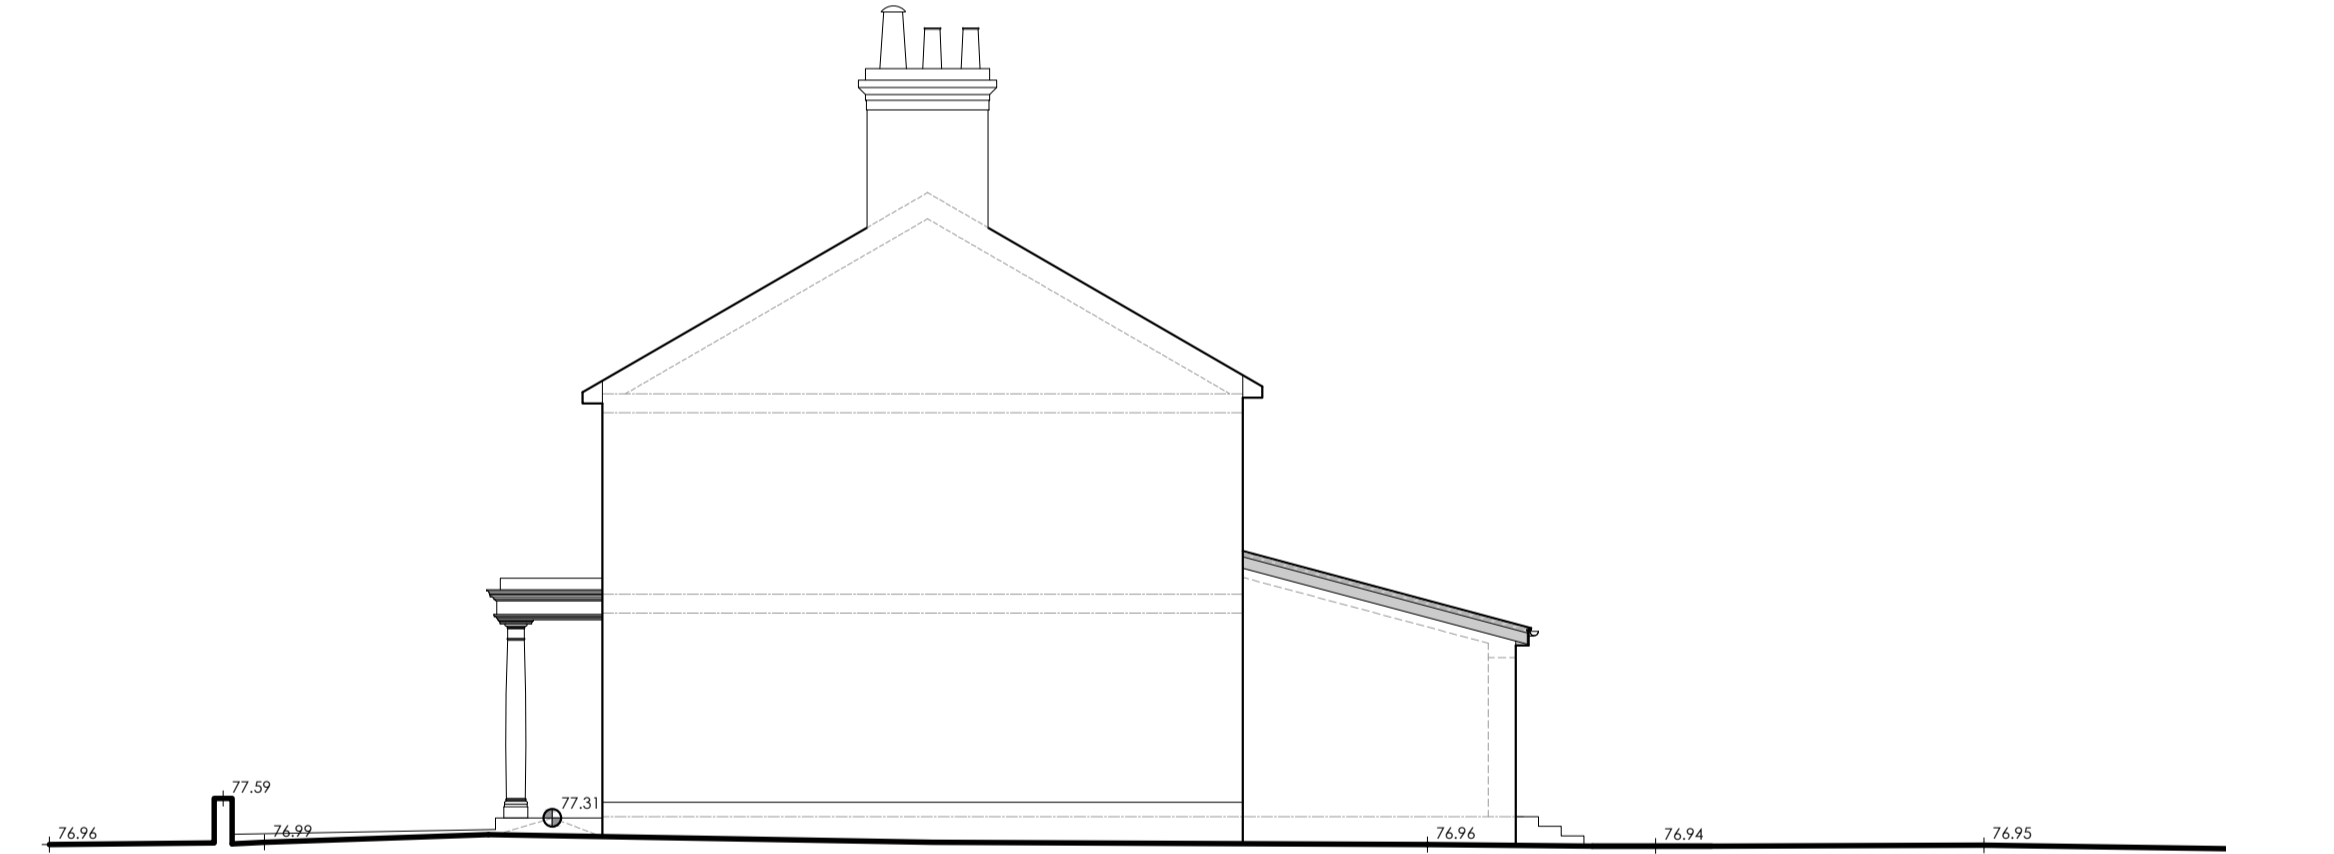

PROPOSED SITE SECTION B
Scale 1:100

Client
Mr Dewhurst

Job Title
Proposed Partial Demolition and Conversion of a Former Public House at:

**The Site of the Former White Bull Hotel
Preston Road, Alston
Preston, PR3 3BN.**

Drawing Title
Existing and Proposed Site Sections.

Scale 1:100 @A1	Date NOV '25	Drawn TdM
---------------------------	------------------------	---------------------

spa
SUNDERLAND PEACOCK ARCHITECTS
SUNDERLAND PEACOCK & ASSOCIATES LTD.
HAZELMER, PRALCO ROAD, CLITHEROE
LANCASHIRE, BB7 2AU
T 01200 423178 F 01200 427328
E info@sunderlandpeacock.com
www.sunderlandpeacock.com

7074 -P03