




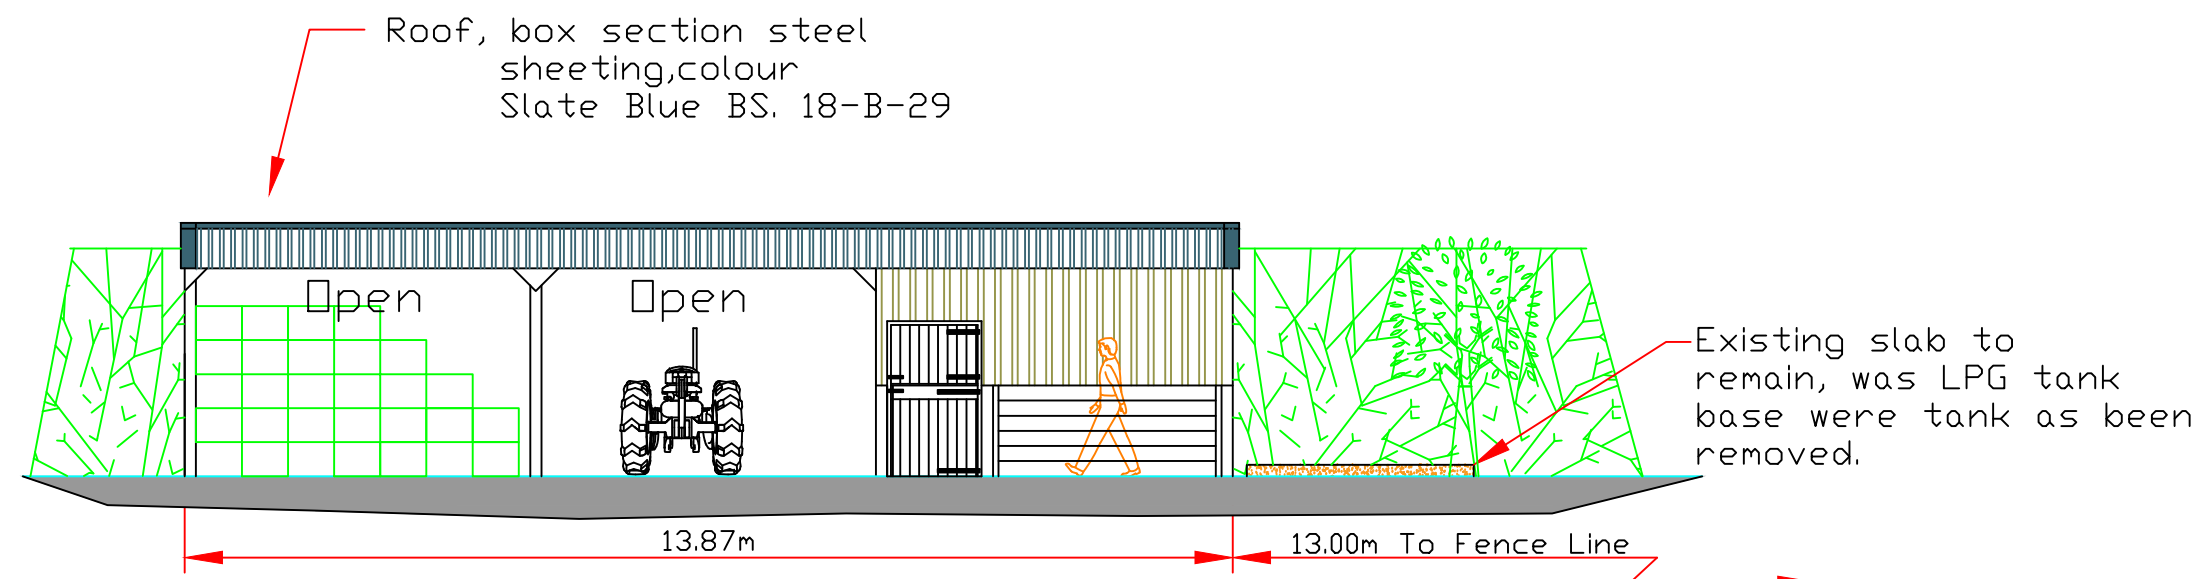


East Facing Elevation

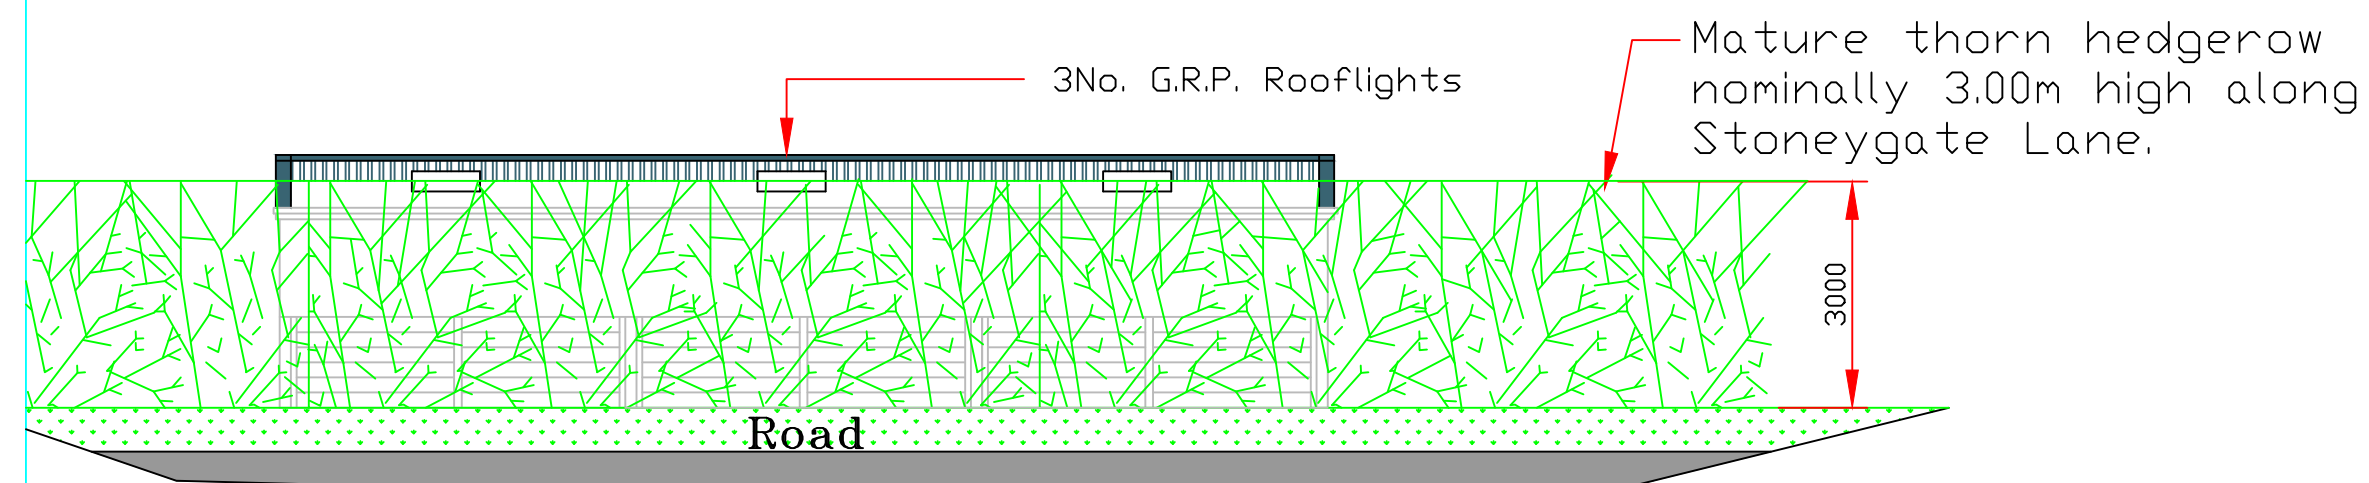


West Facing Elevation

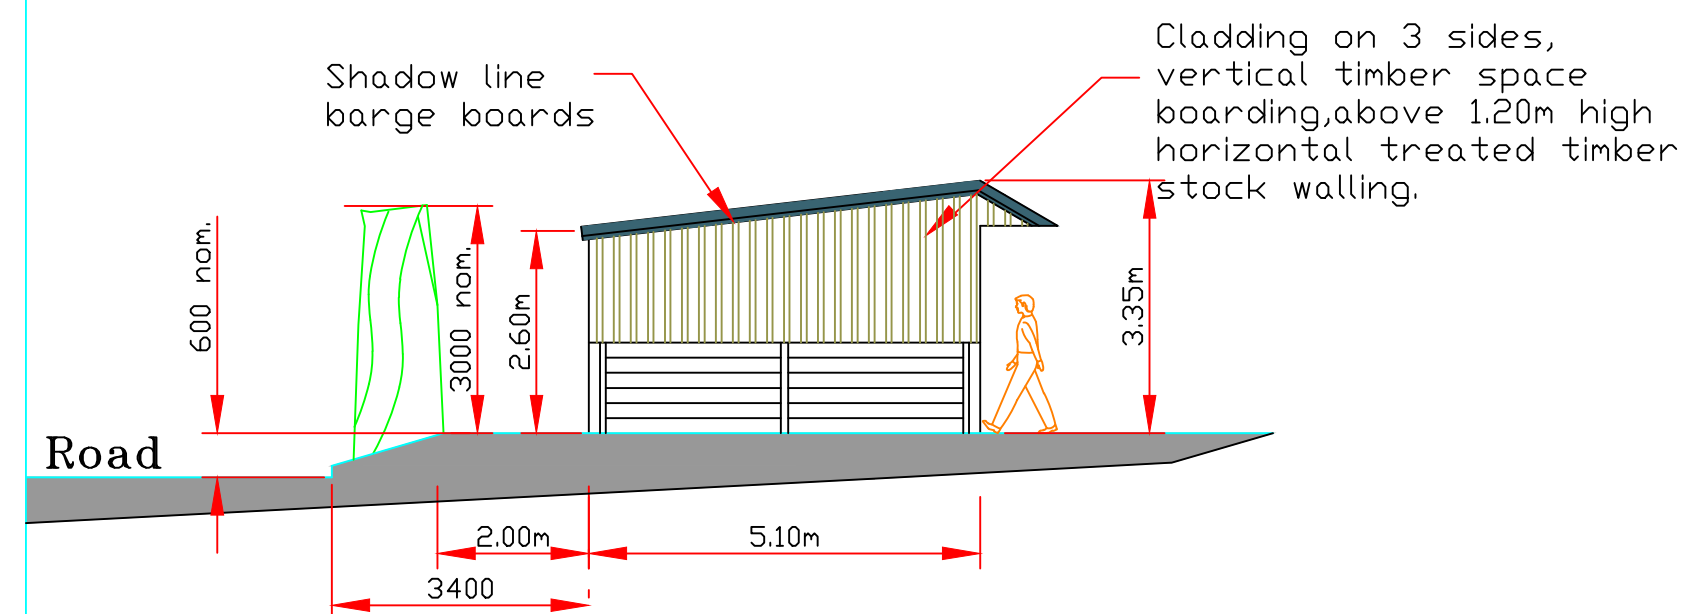


South Facing Elevation

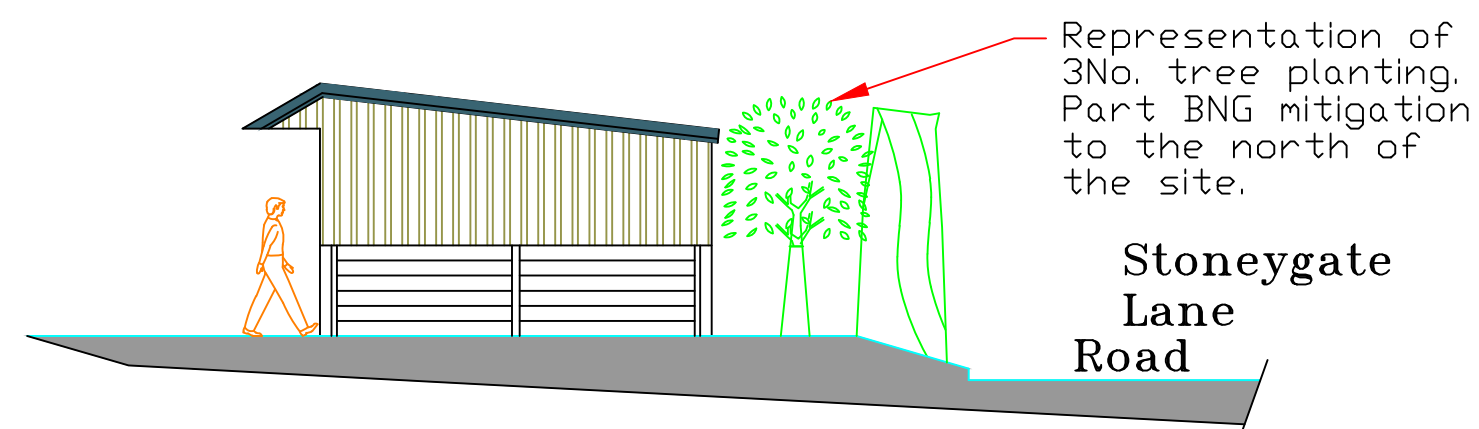


North Facing Elevation

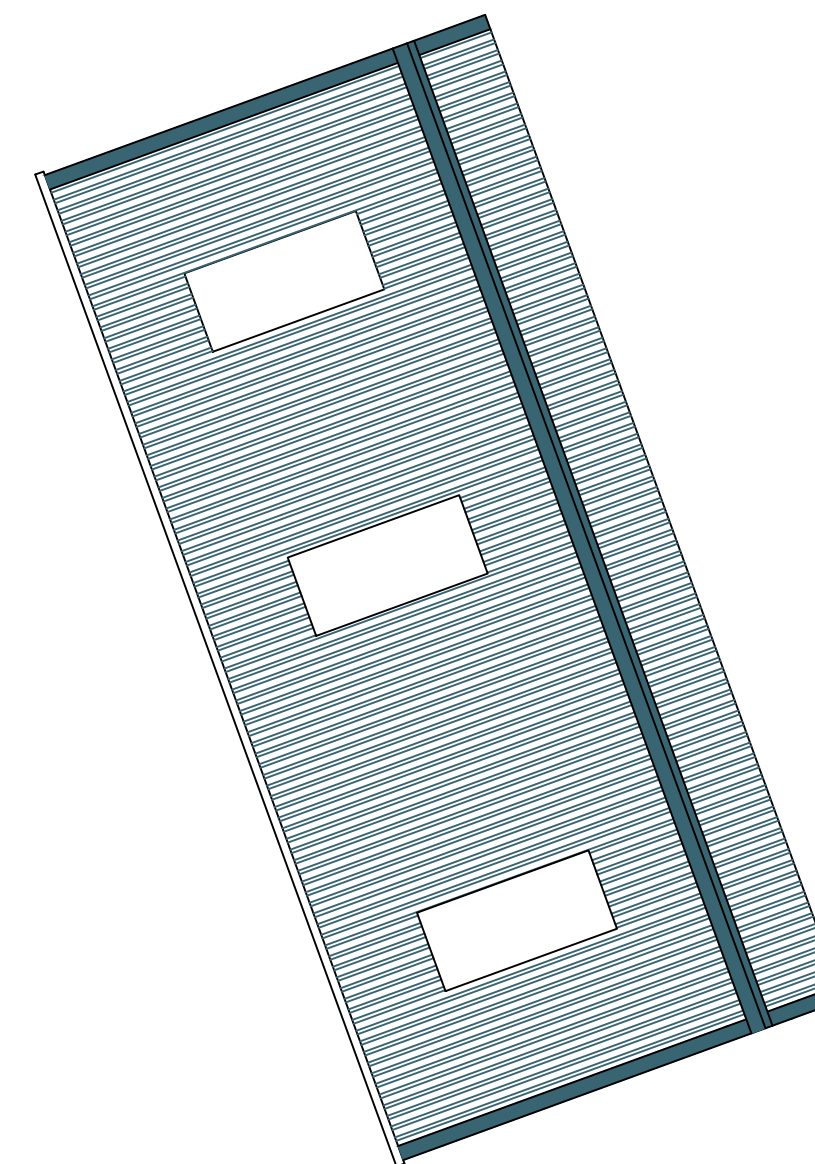

ROOF LAYOUT

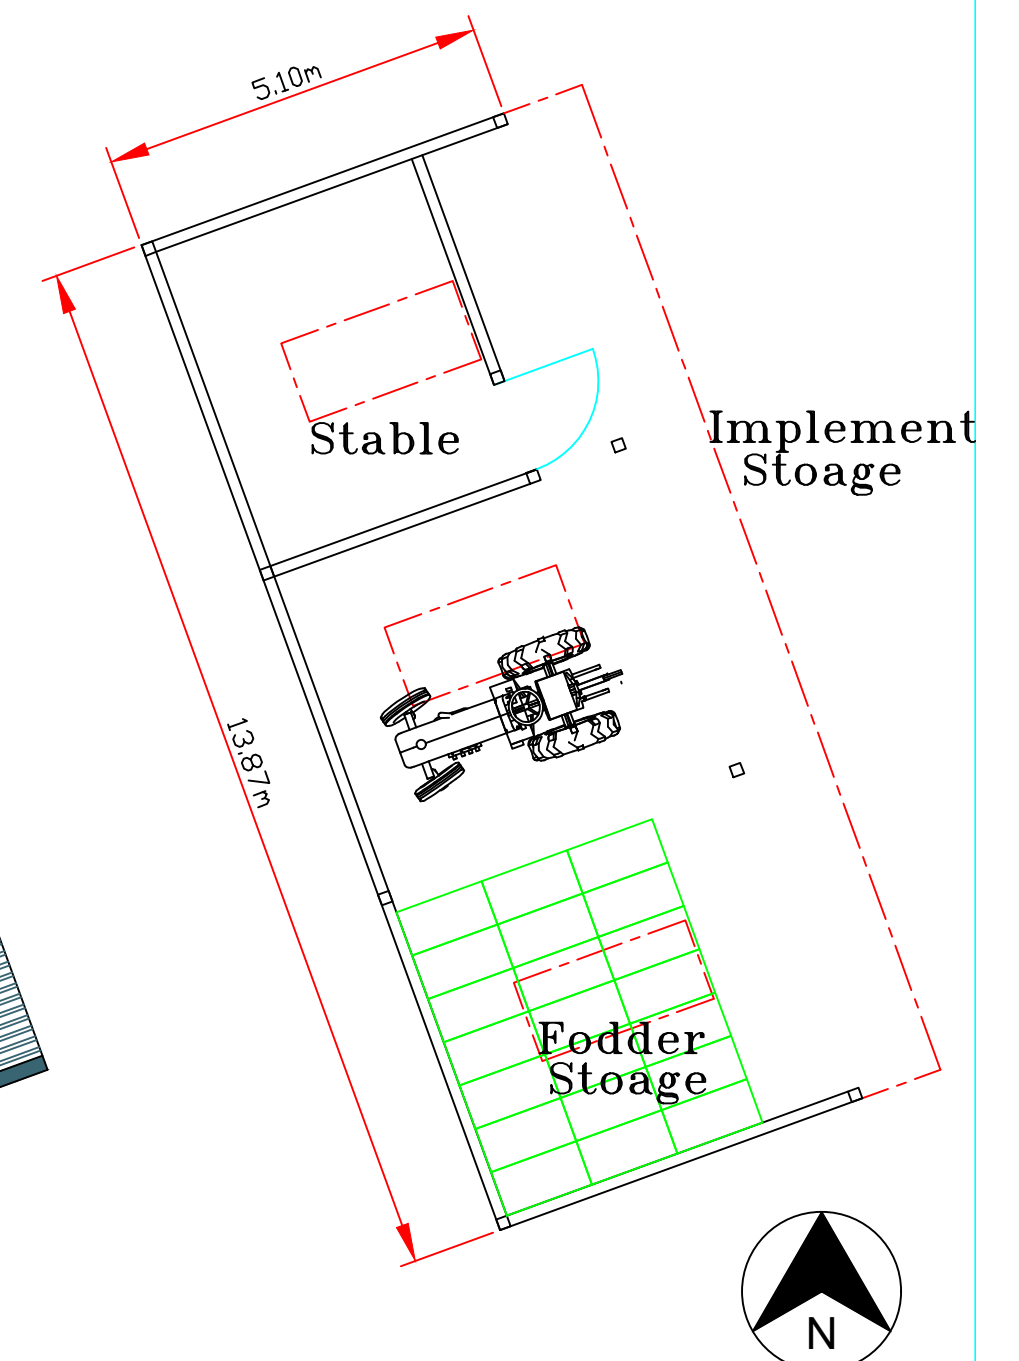


FLOOR LAYOUT

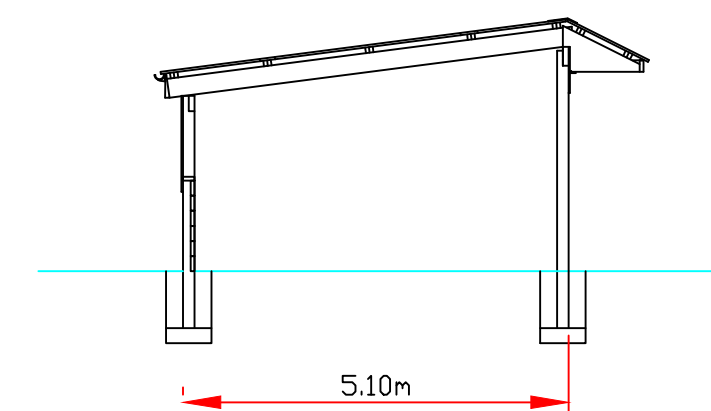

Section

Plans Prepared For;
Site Address;
Messrs. Goodwin.
Cox Farm.
Stonegate Lane.
Knowle Green.
Preston.
PR3 2ZS.

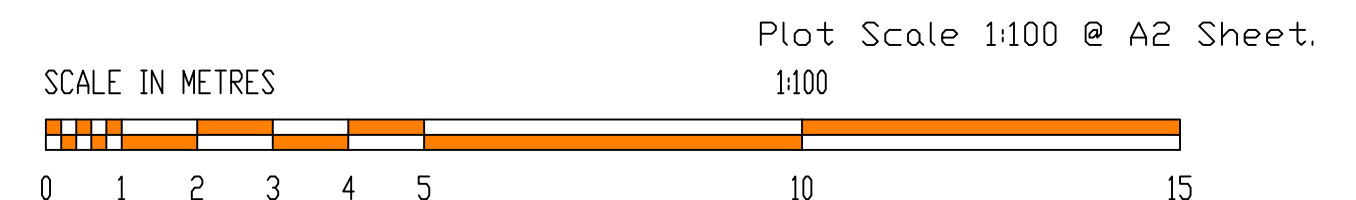

File Name 17MonoDropSnout3BayStandardPlanningGoodwin

FARMPLUS

LONGRIDGE 01772 785252

TITLE Proposed timber framed open fronted agricultural storage building with stable.

DRG.No. Goodwin

SCALE; 1:100

DATE. Dec. 2025