



Heightside

8906



STRAITS LANE

GP

140


Old Malleys

B2

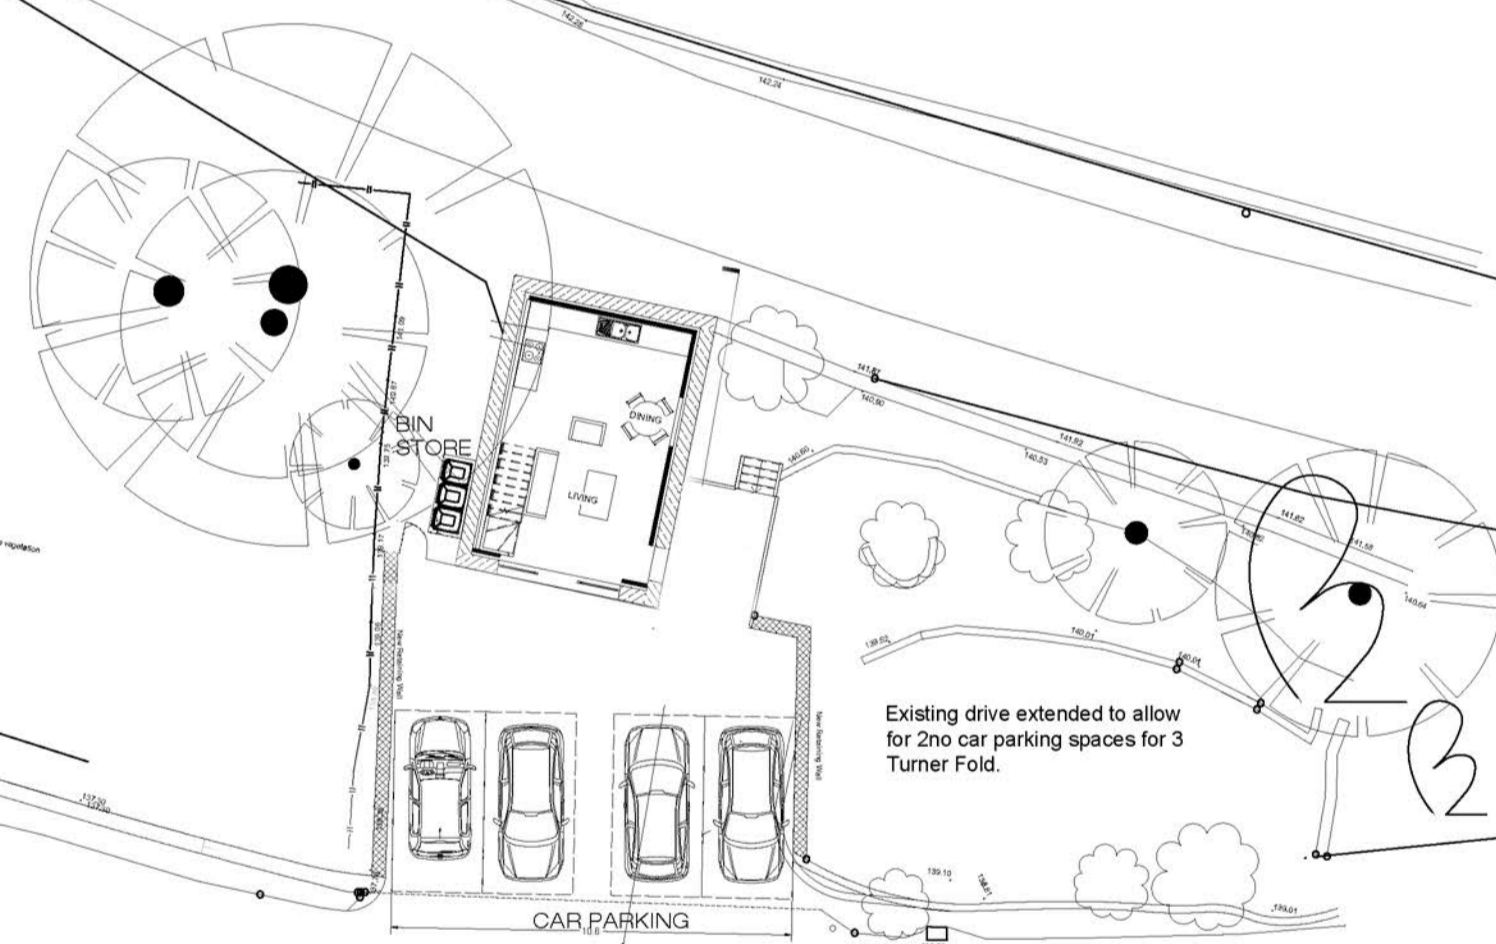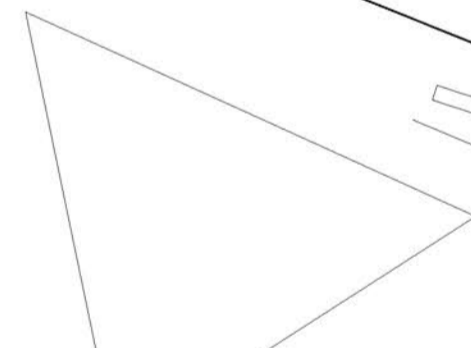

TURNER FOLD


The Barn

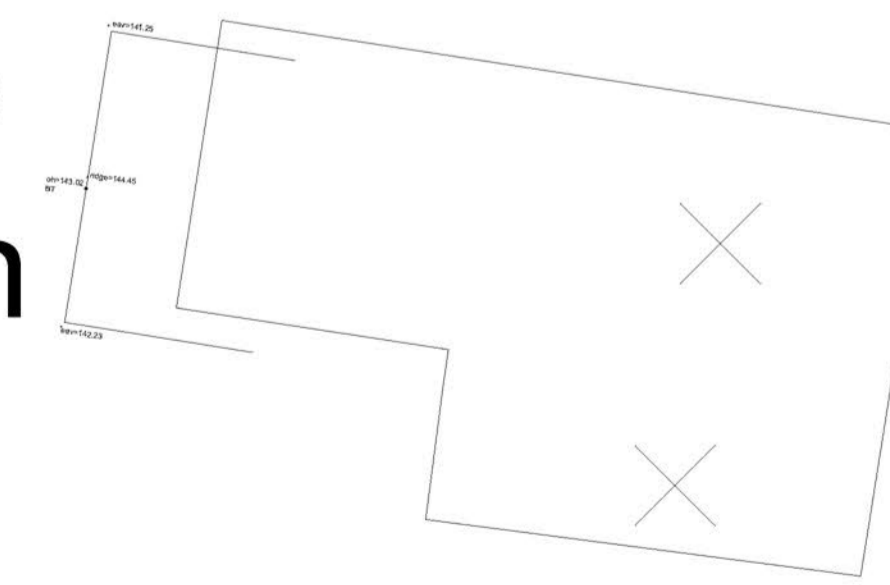


Spencer

Issues

West

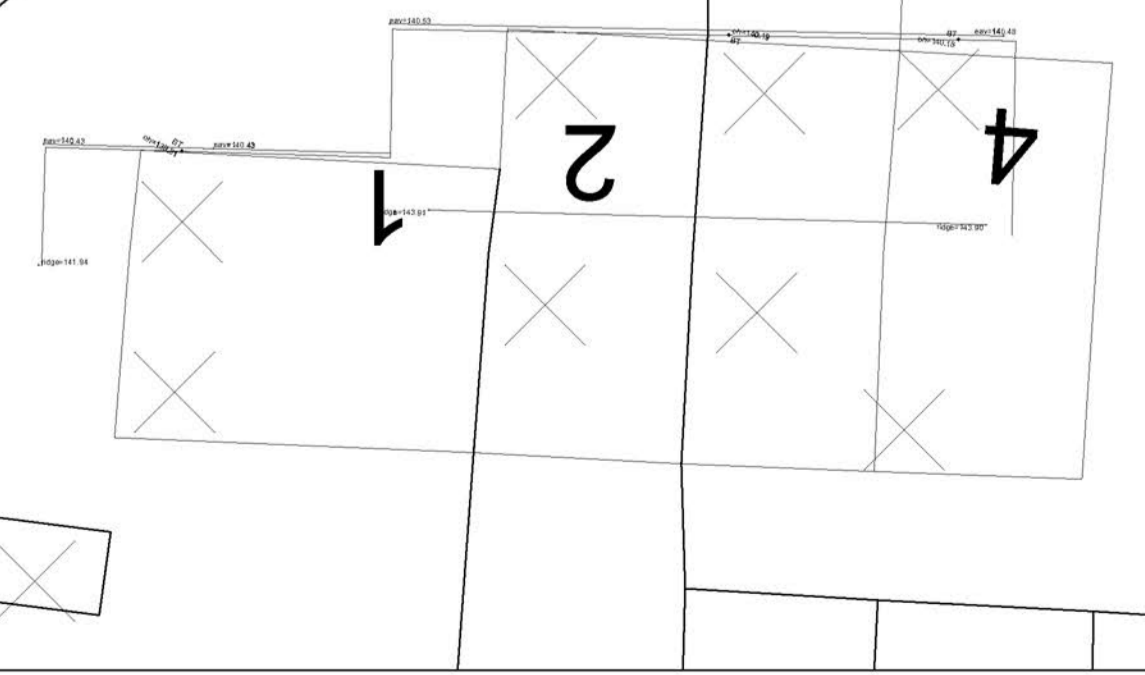

PROPOSED BLOCK PLAN 1:200

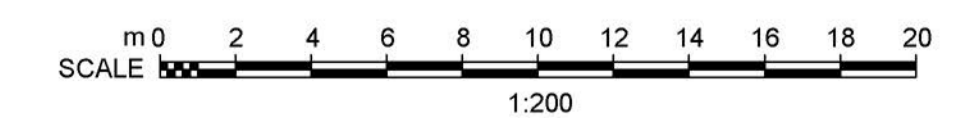

JB No 2352 Dwg No BP01 A Dwg Rev

Project
Roger Hinde Financial
Services Ltd
THE GARAGE, TURNER FOLD,
BURNLEY, BB12 7PE

Drawing Title
PROPOSED BLOCK PLAN

Scale 1:200@A2
Date DEC 23

This drawing is subject to copyright law. Do Not Scale Off This Drawing.