



2 Front Elevation
 1 : 50




3 Side Elevation
 1 : 50




4 Rear Elevation
 1 : 50




5 Side Elevation 2
 1 : 50

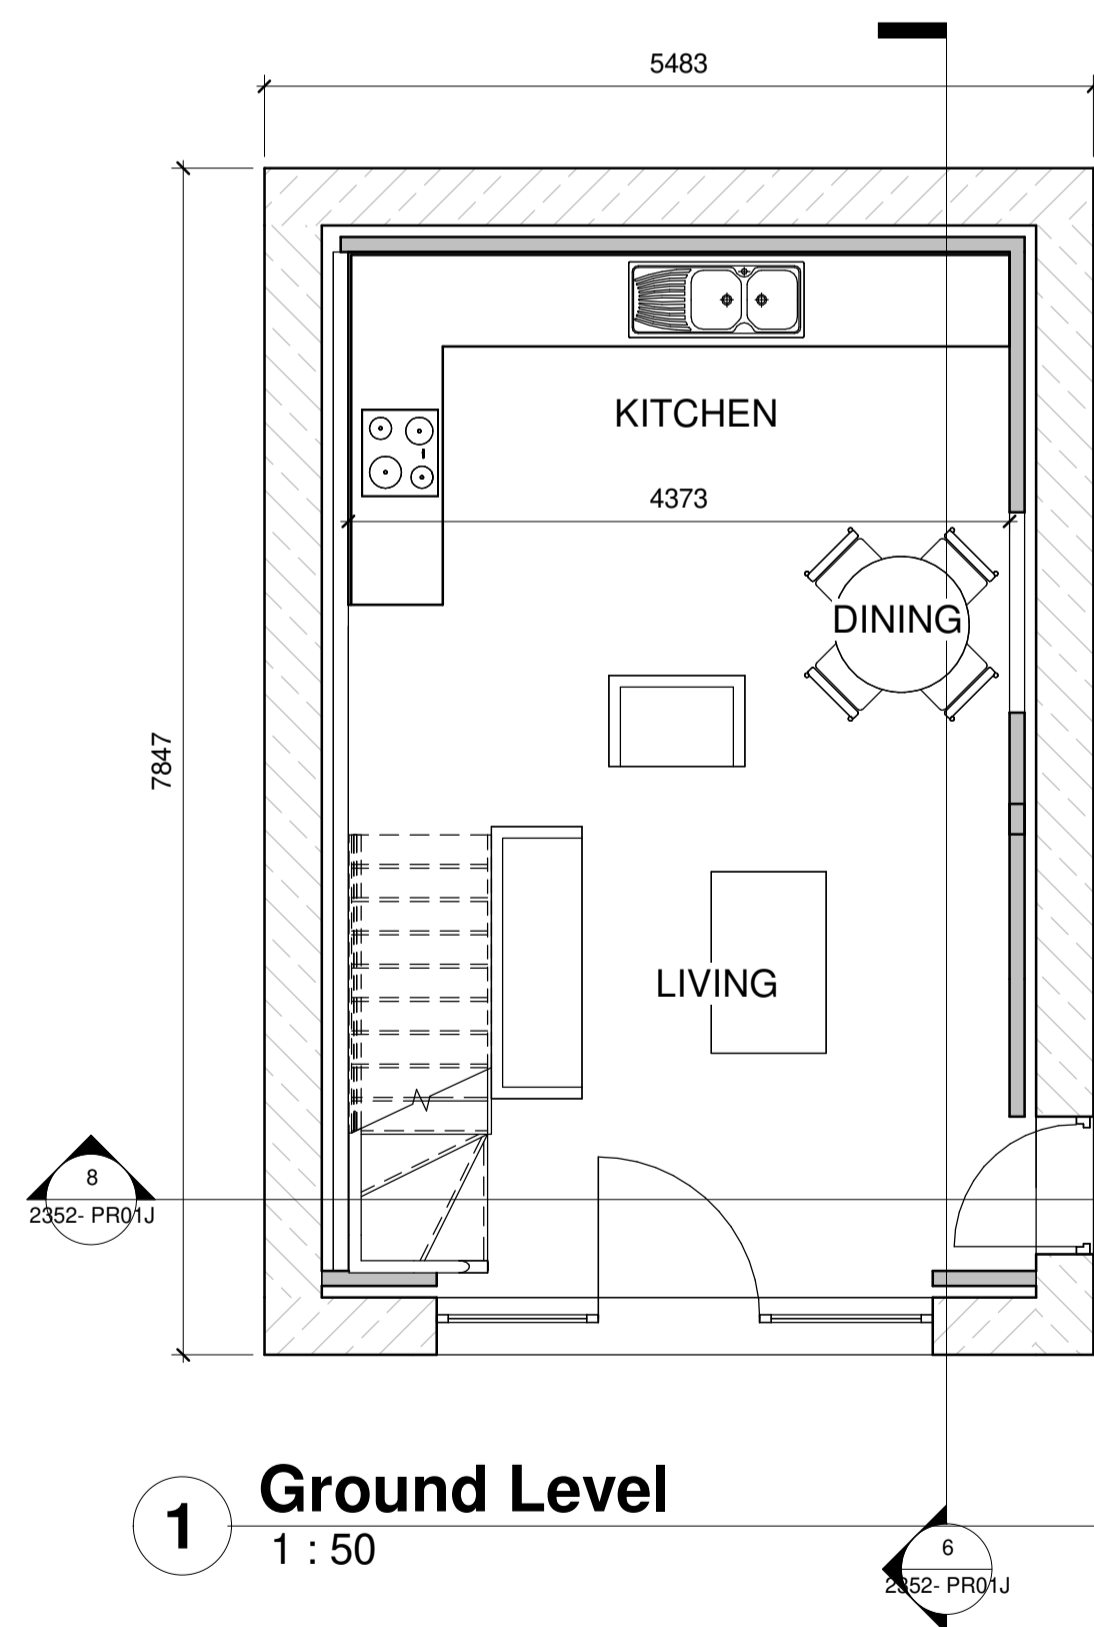


1 Ground Level
 1 : 50

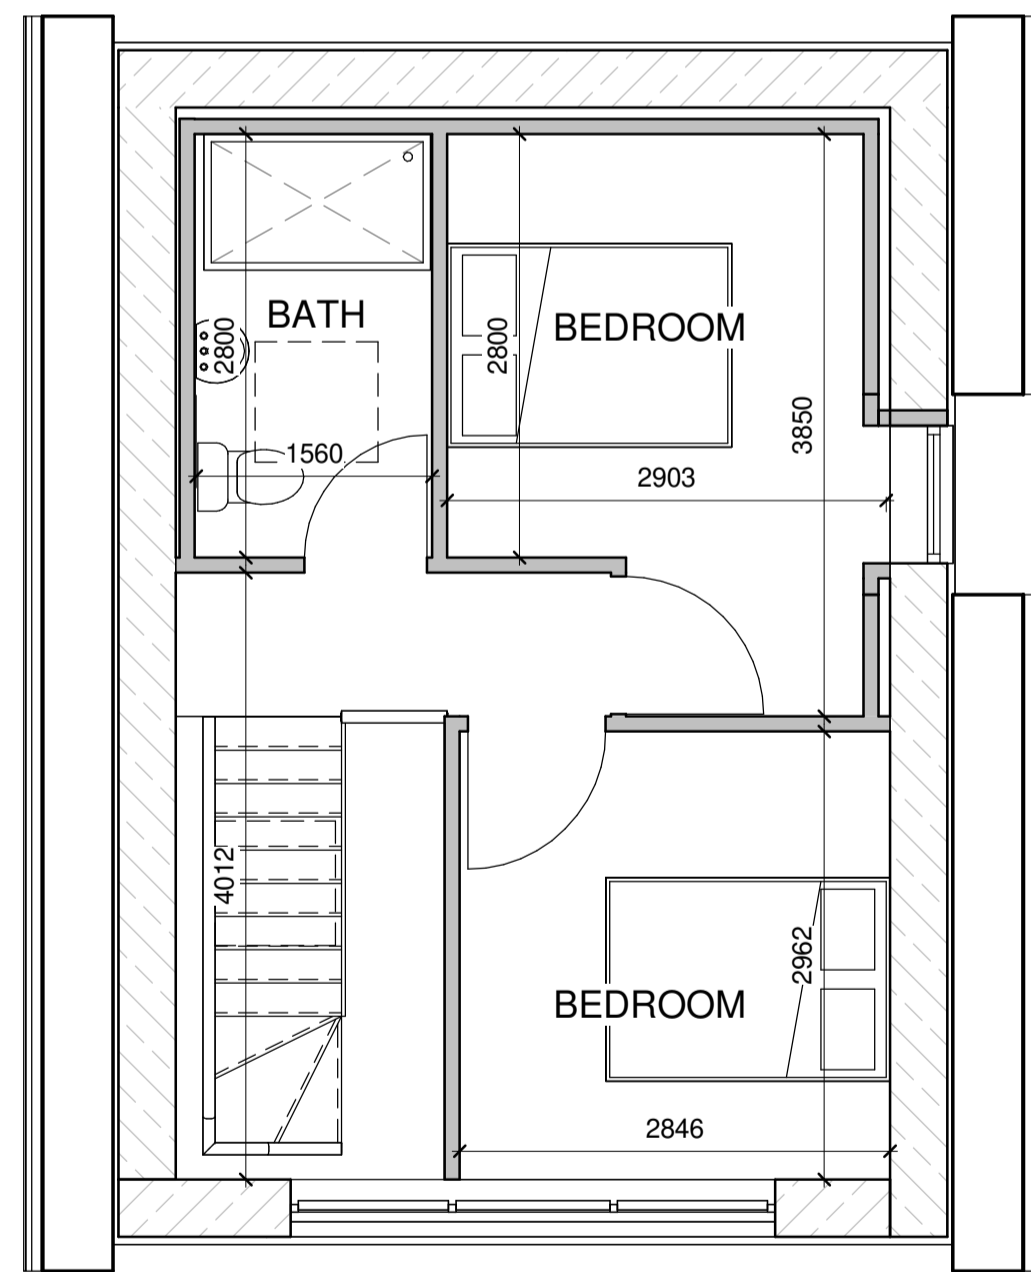

7 Mezzanine Level
 1 : 50

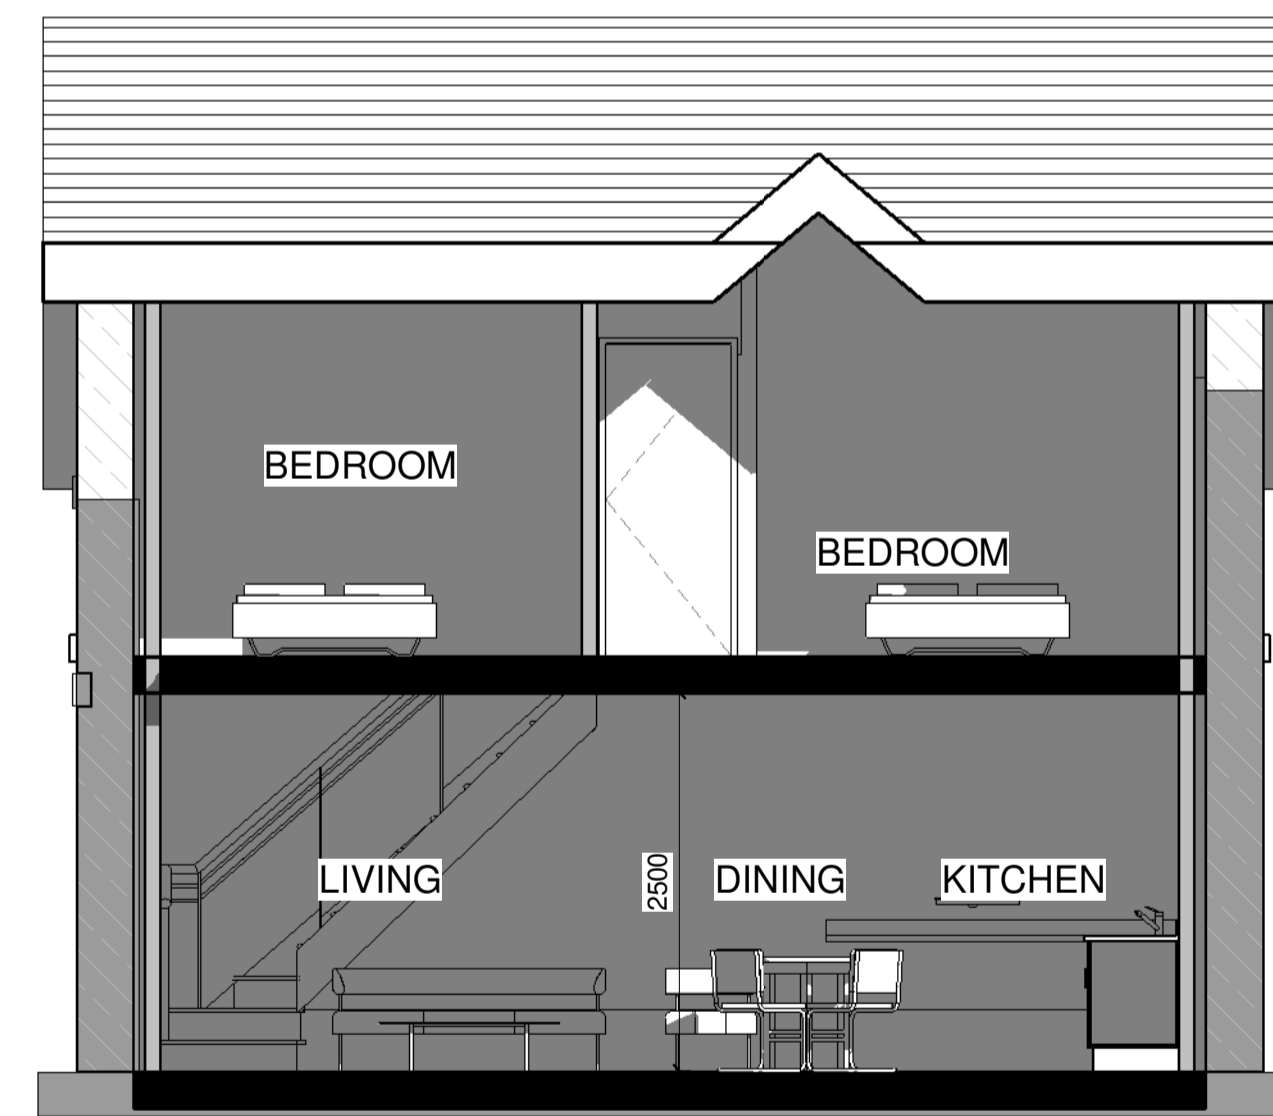

6 Section 1
 1 : 50

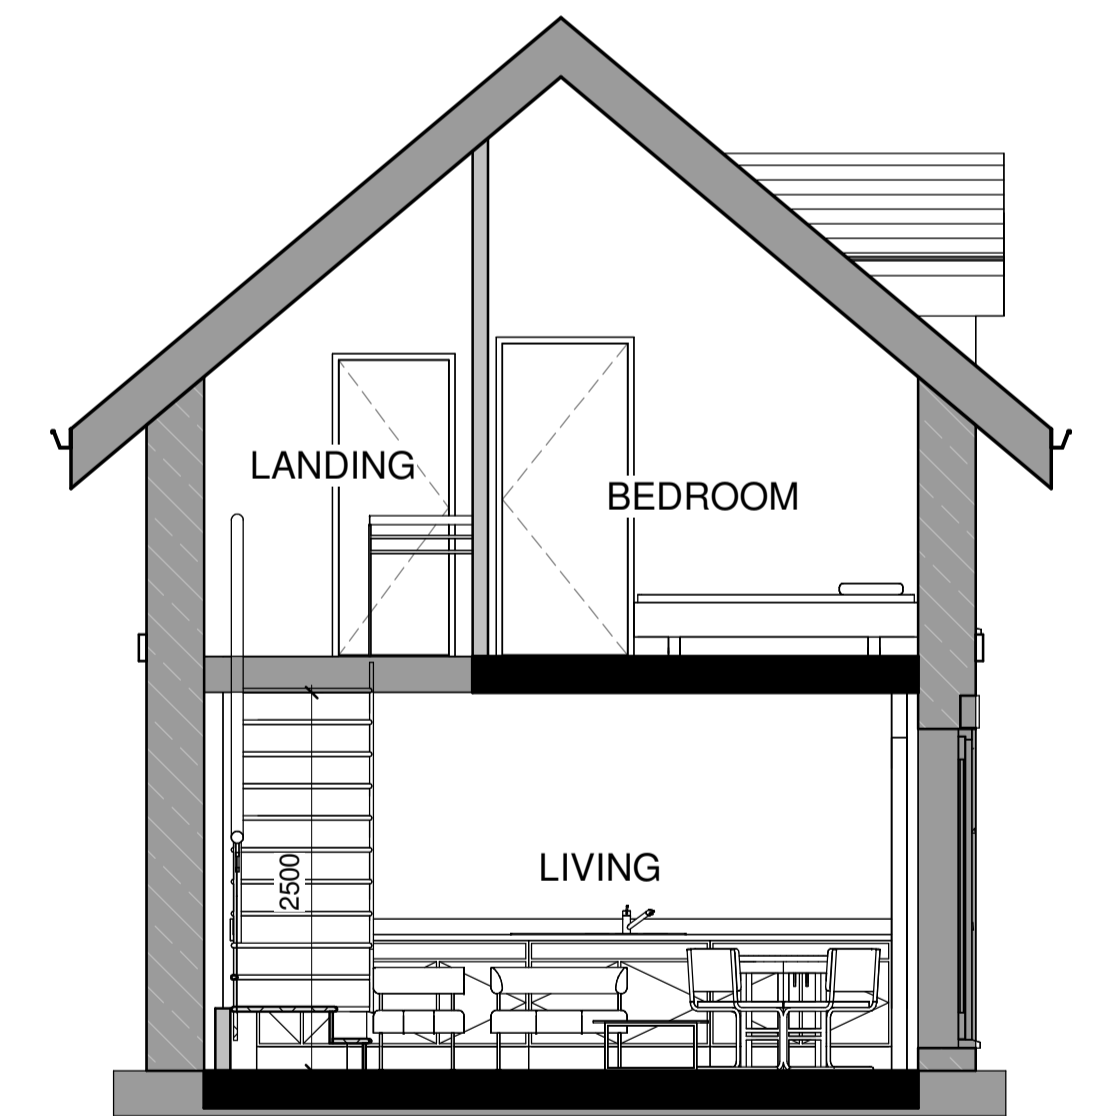

8 Section 2
 1 : 50

- PRELIMINARY
- PLANNING
- FOR CONSTRUCTION
- FINAL/AS BUILT

Projec	1 STRAITS LANE, READ, BURNLEY, BB12 7PE		Client	Roger Hindle Financial Services Ltd	
Drg	PROPOSED PLANS AND ELEVATIONS		draw	drawing	
			dat	MAR 26	2352-PR01J
			scale	A1	
				1:50	

Notes:
 1. THIS DRAWING IS SUBJECT TO COPYRIGHT AND IS NOT TO BE REPRODUCED IN PART OR WHOLE WITHOUT APPROVAL

