

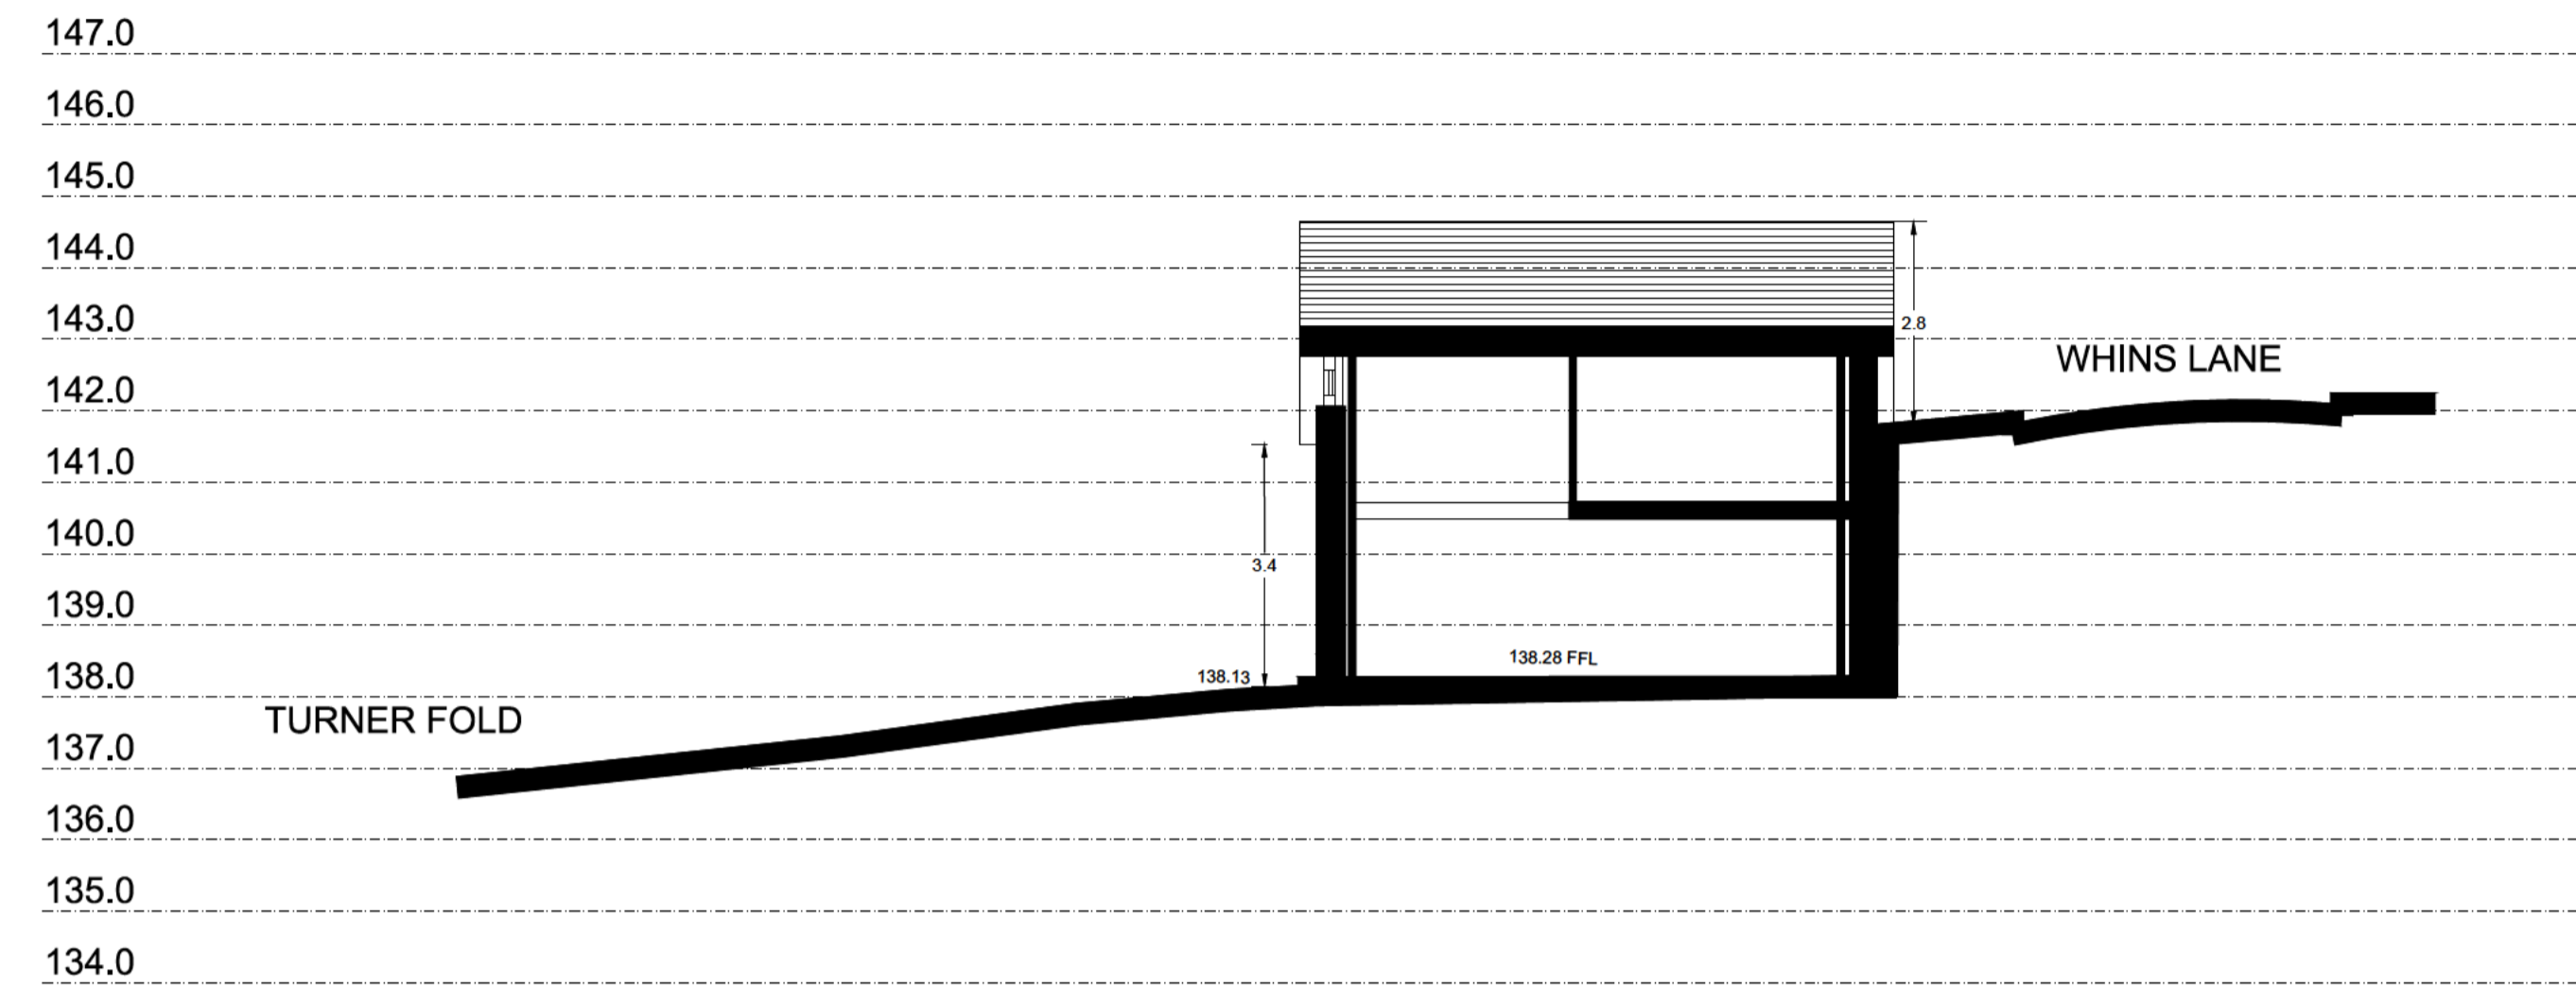
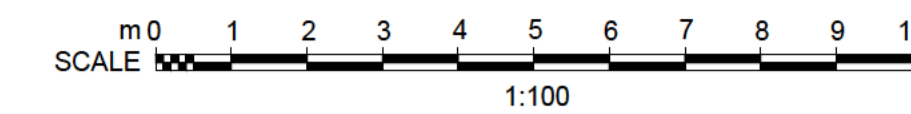


Existing Cross Section X-X

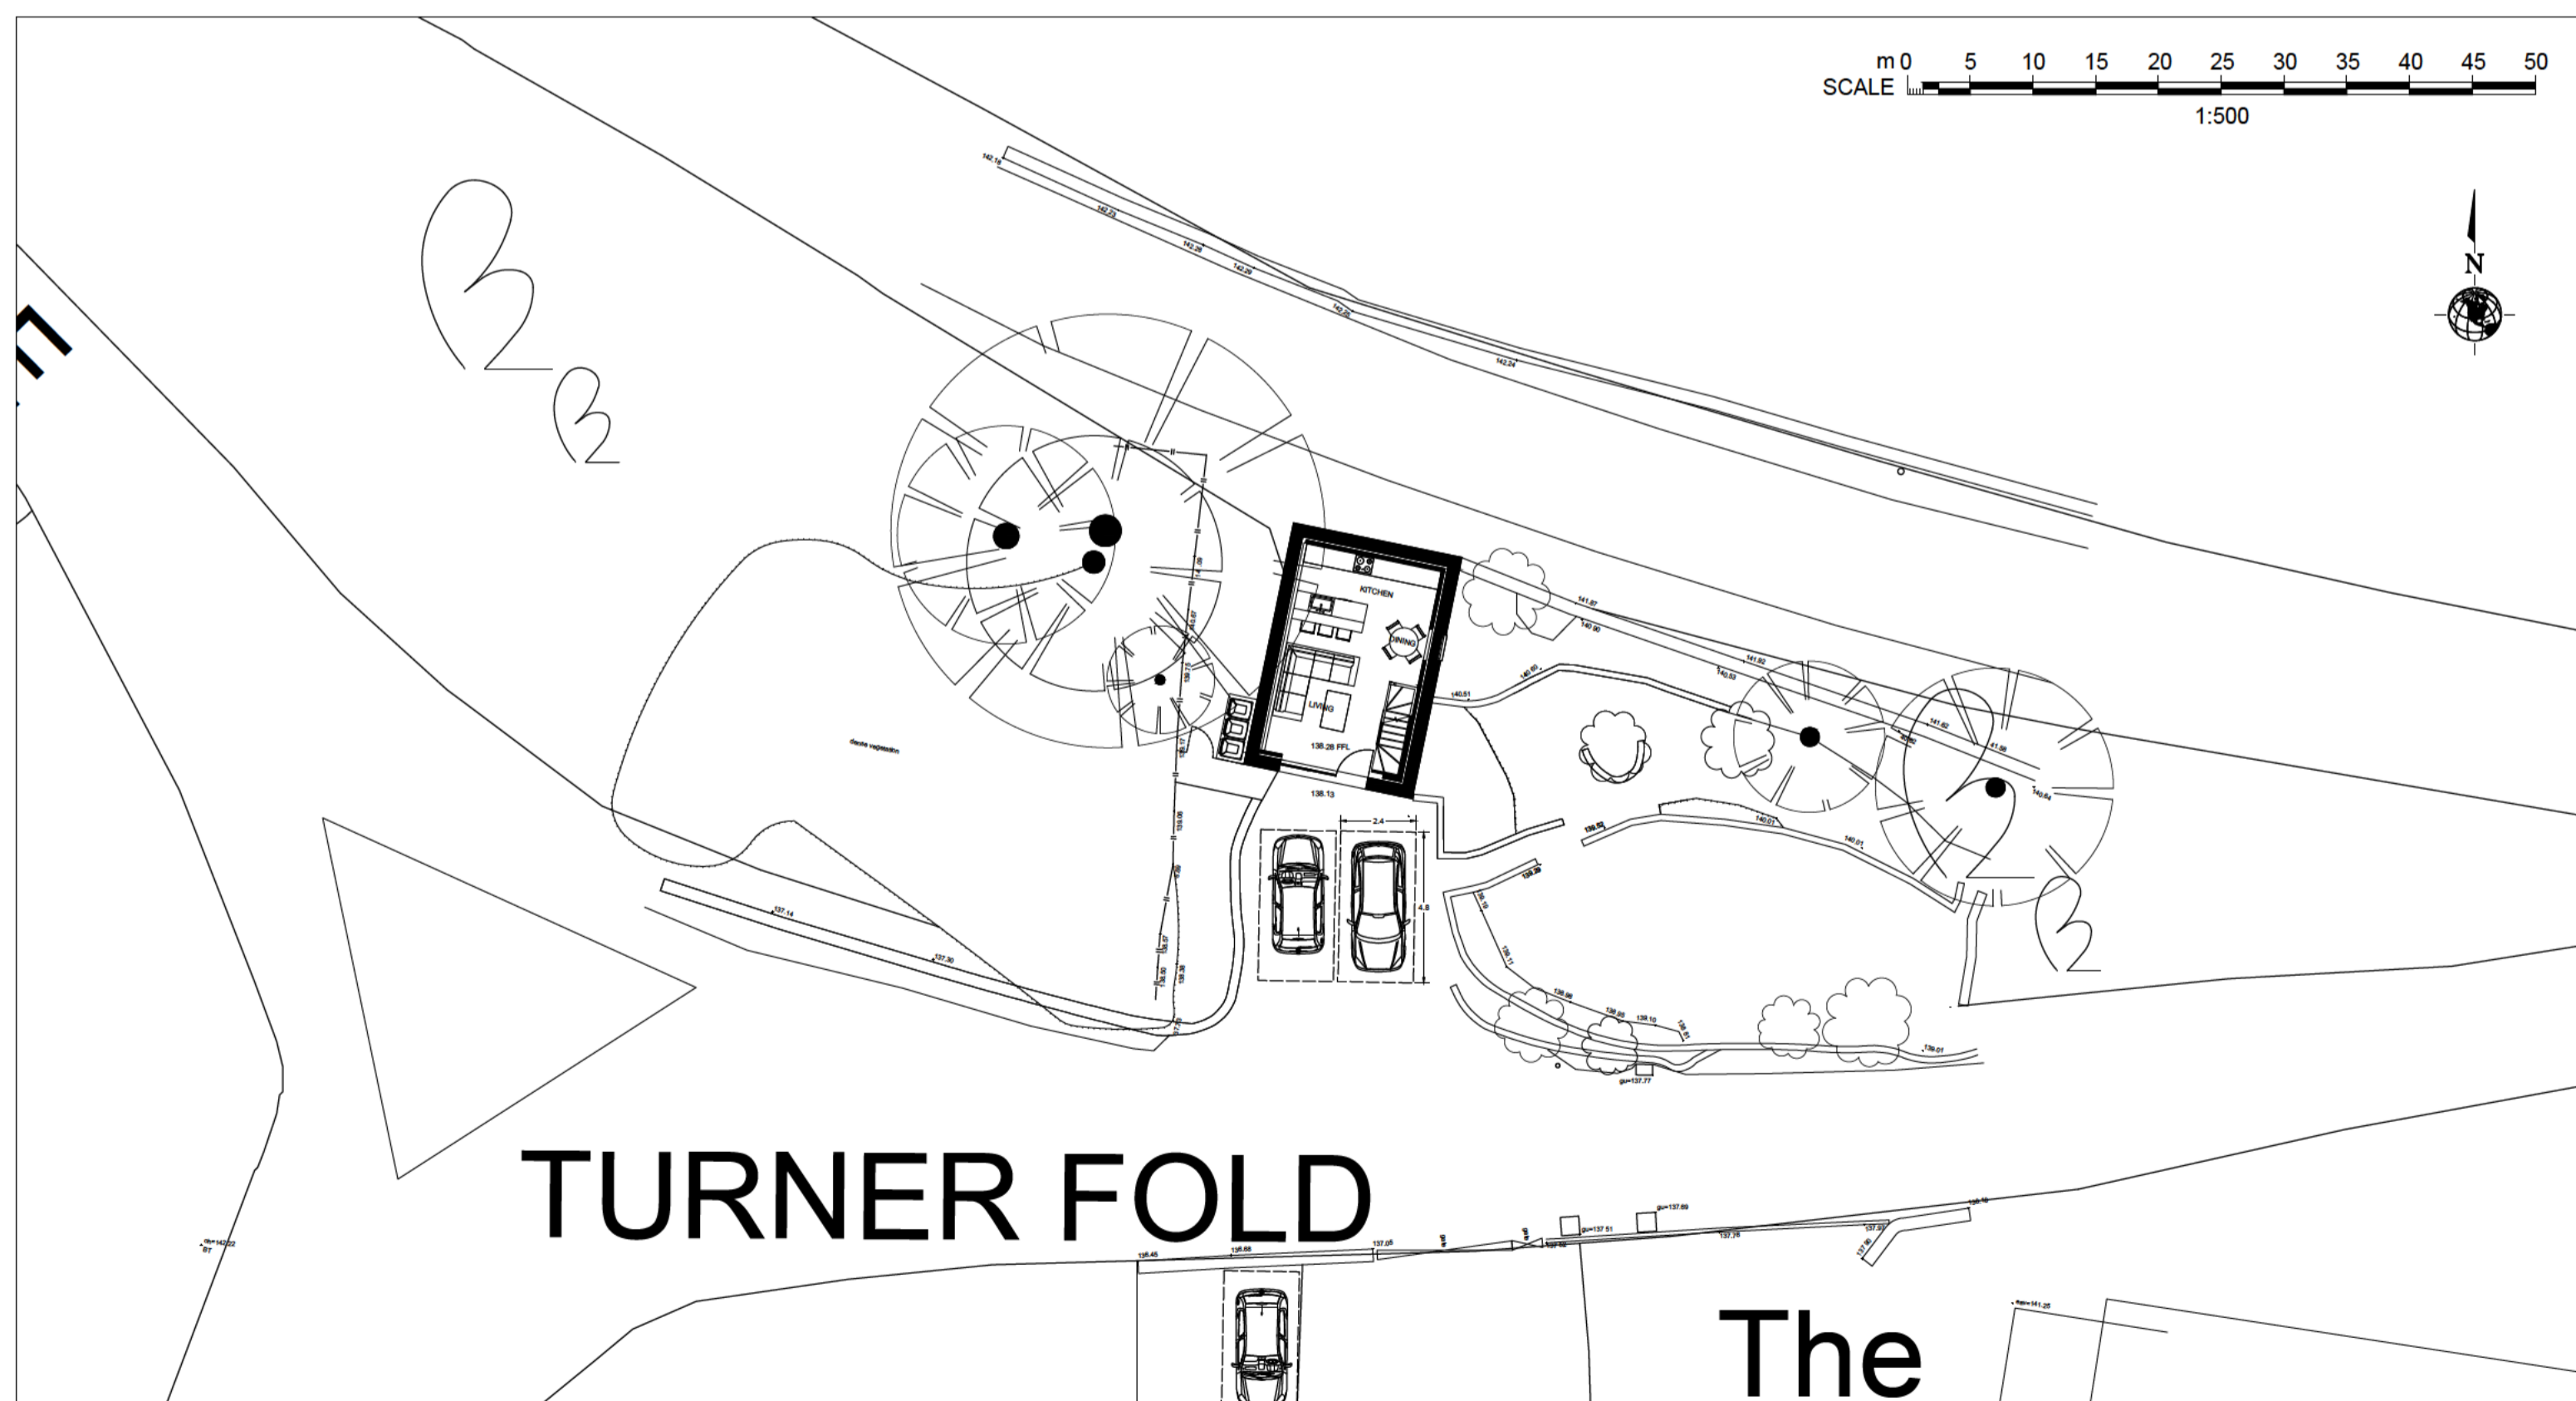

Proposed Cross Section X-X

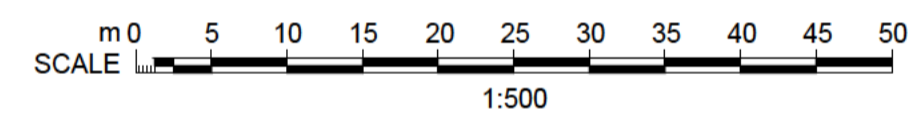

CROSS SECTION LOCATION PLAN 1:500

JB No	Dwg No	Dwg Rev
2352	SS01A	

Project
Roger Hindle Financial Services Ltd

Drawing Title
EXISTING AND PROPOSED SITE SECTIONS

Scale	1:100, 1:500@A2
Date	DEC 23

This drawing is subject to copyright law. Do Not Scale Off This Drawing