


**Proposed Garages Layouts & Elevations for B**

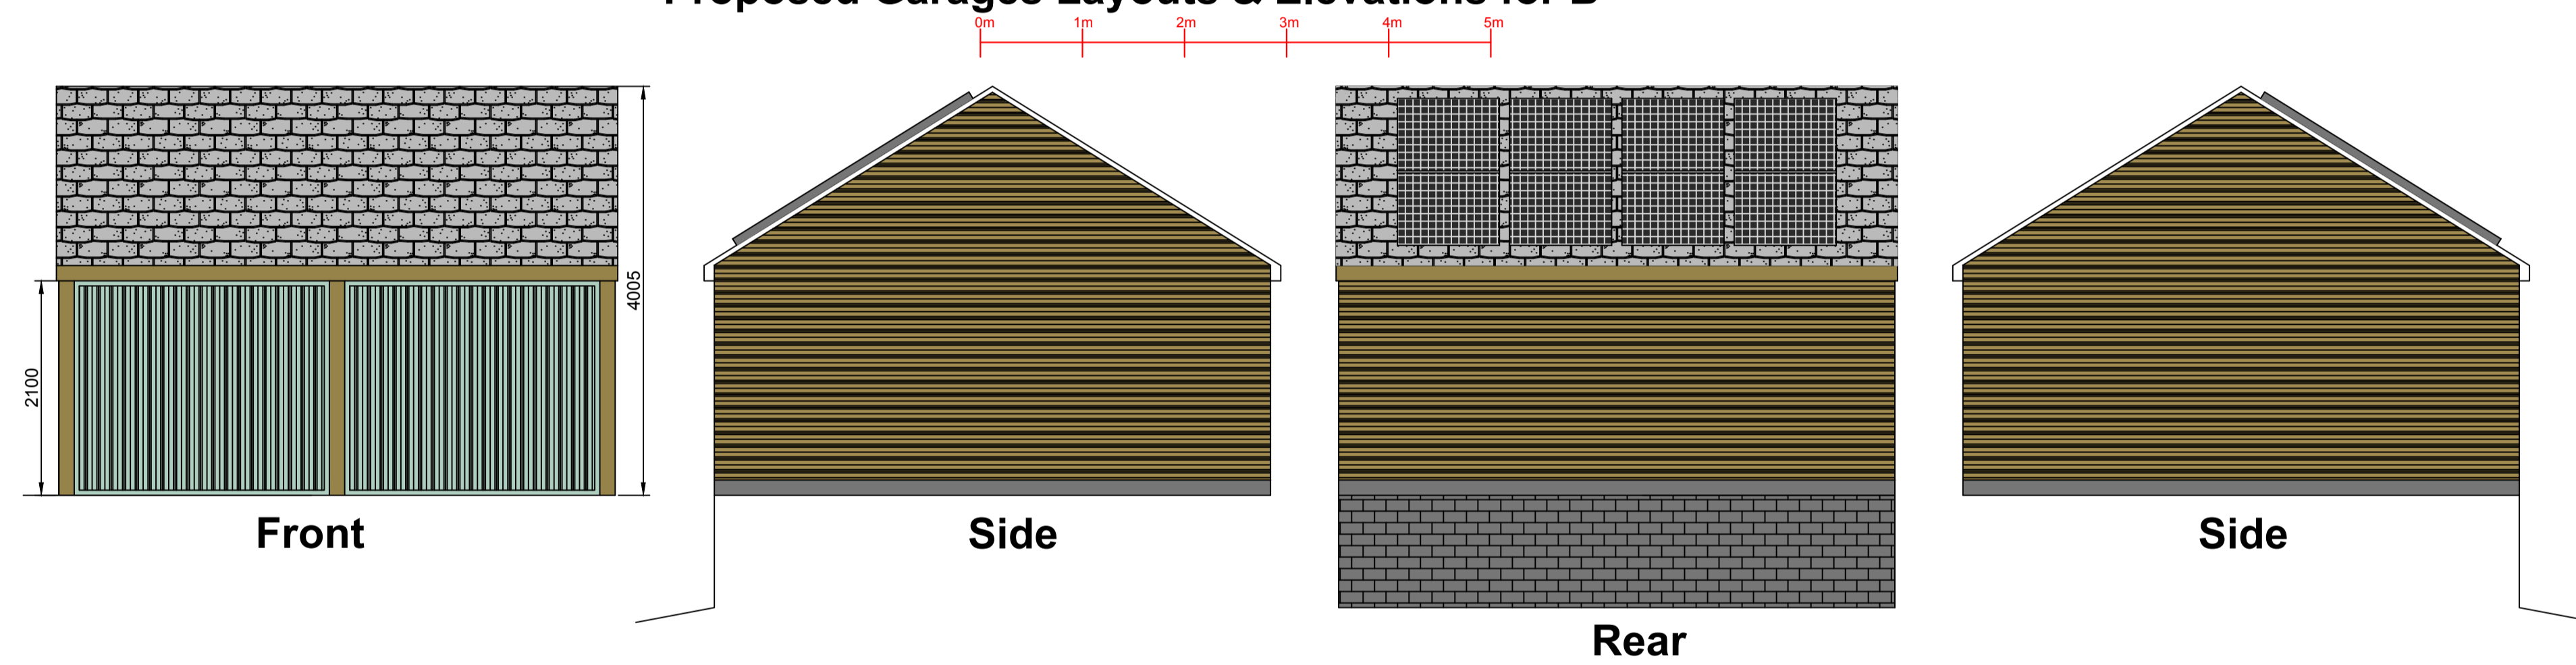

Proposed detached garages at :	
<b>Top Row Sabden Clitheroe BB7 9HL</b>	
CLIENT:	Mihran Hovnanian
DATE:	December 2025
SCALE:	1:50 @ A1
DWG No:	Garage B Planning Drawing
L.A:	
AMENDMENTS:	DATE:
<b>ENTWISTLE DESIGN SERVICES</b>	
7 Edgefield Astley Village Chorley PR7 1XH	Tel:01257 274976 E-Mail entwistledesign@aol.com