





Proposed Elevation A Scale 1:50



Proposed Elevation B Scale 1:50

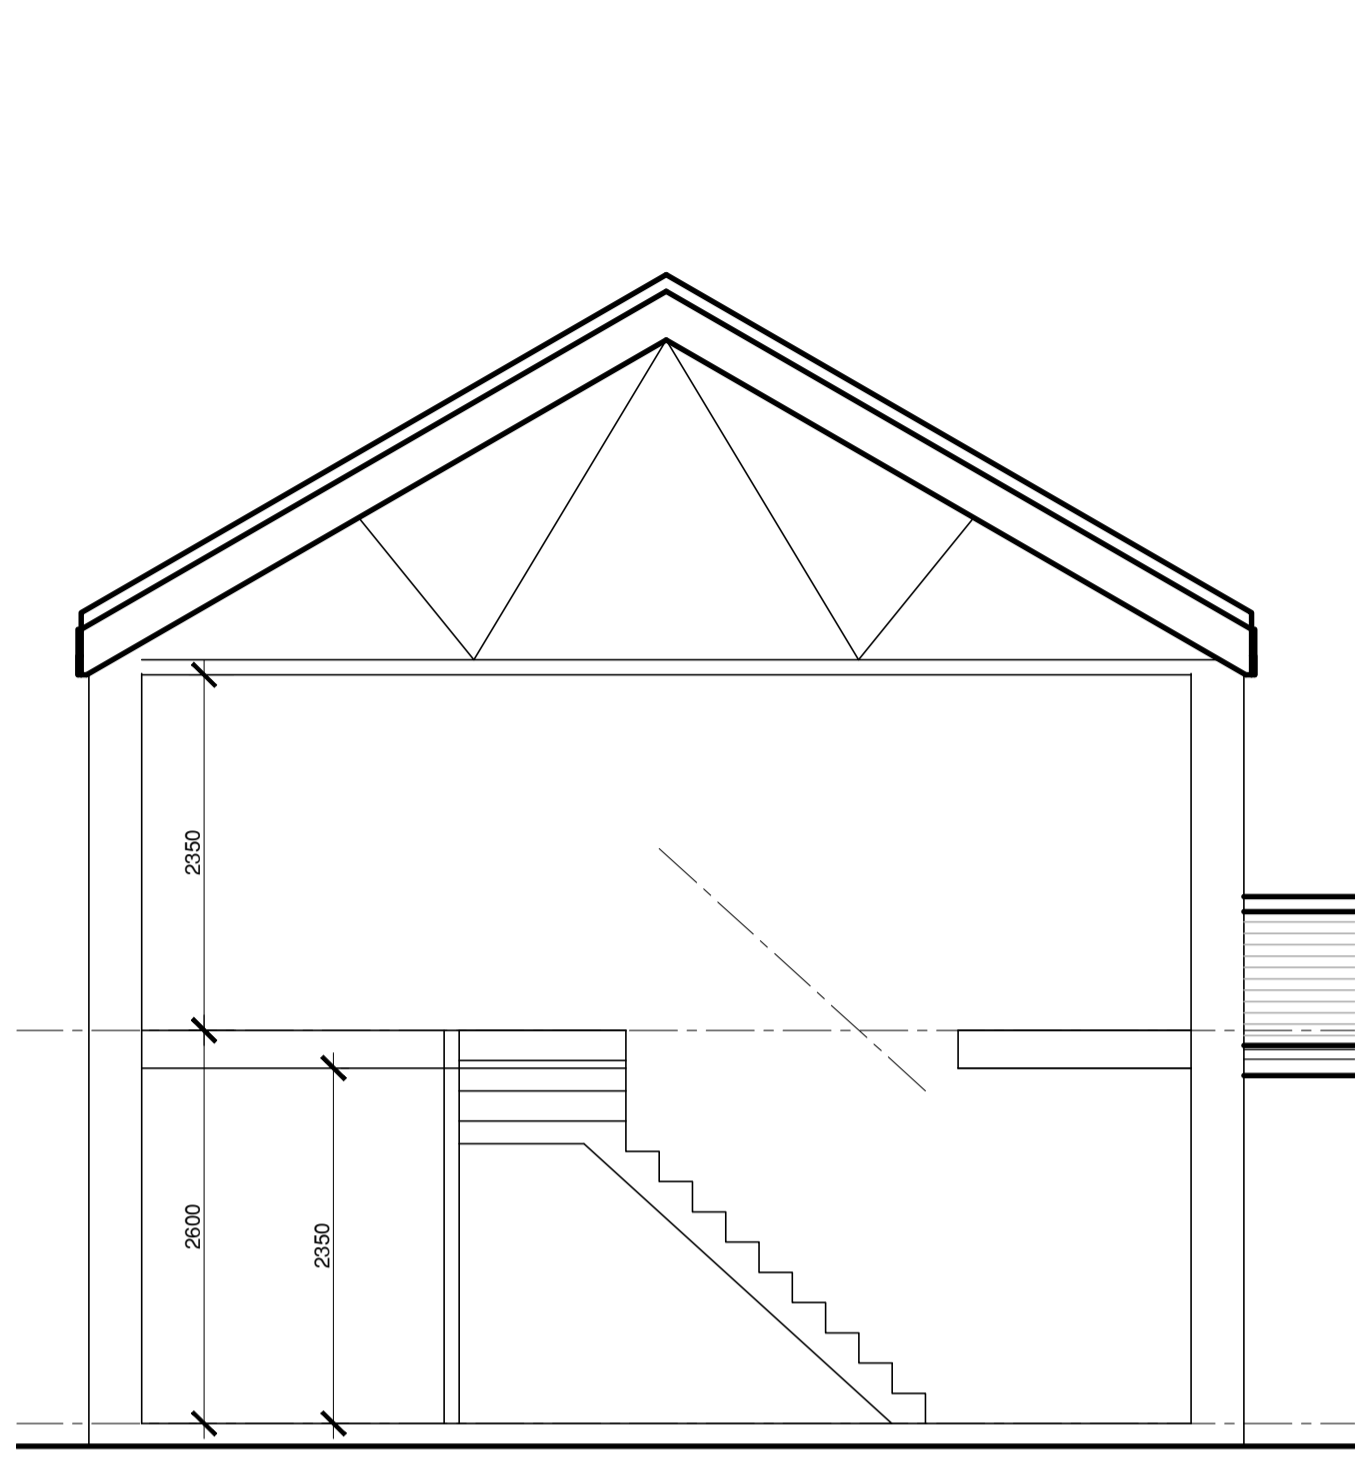

Proposed Section A Scale 1:50

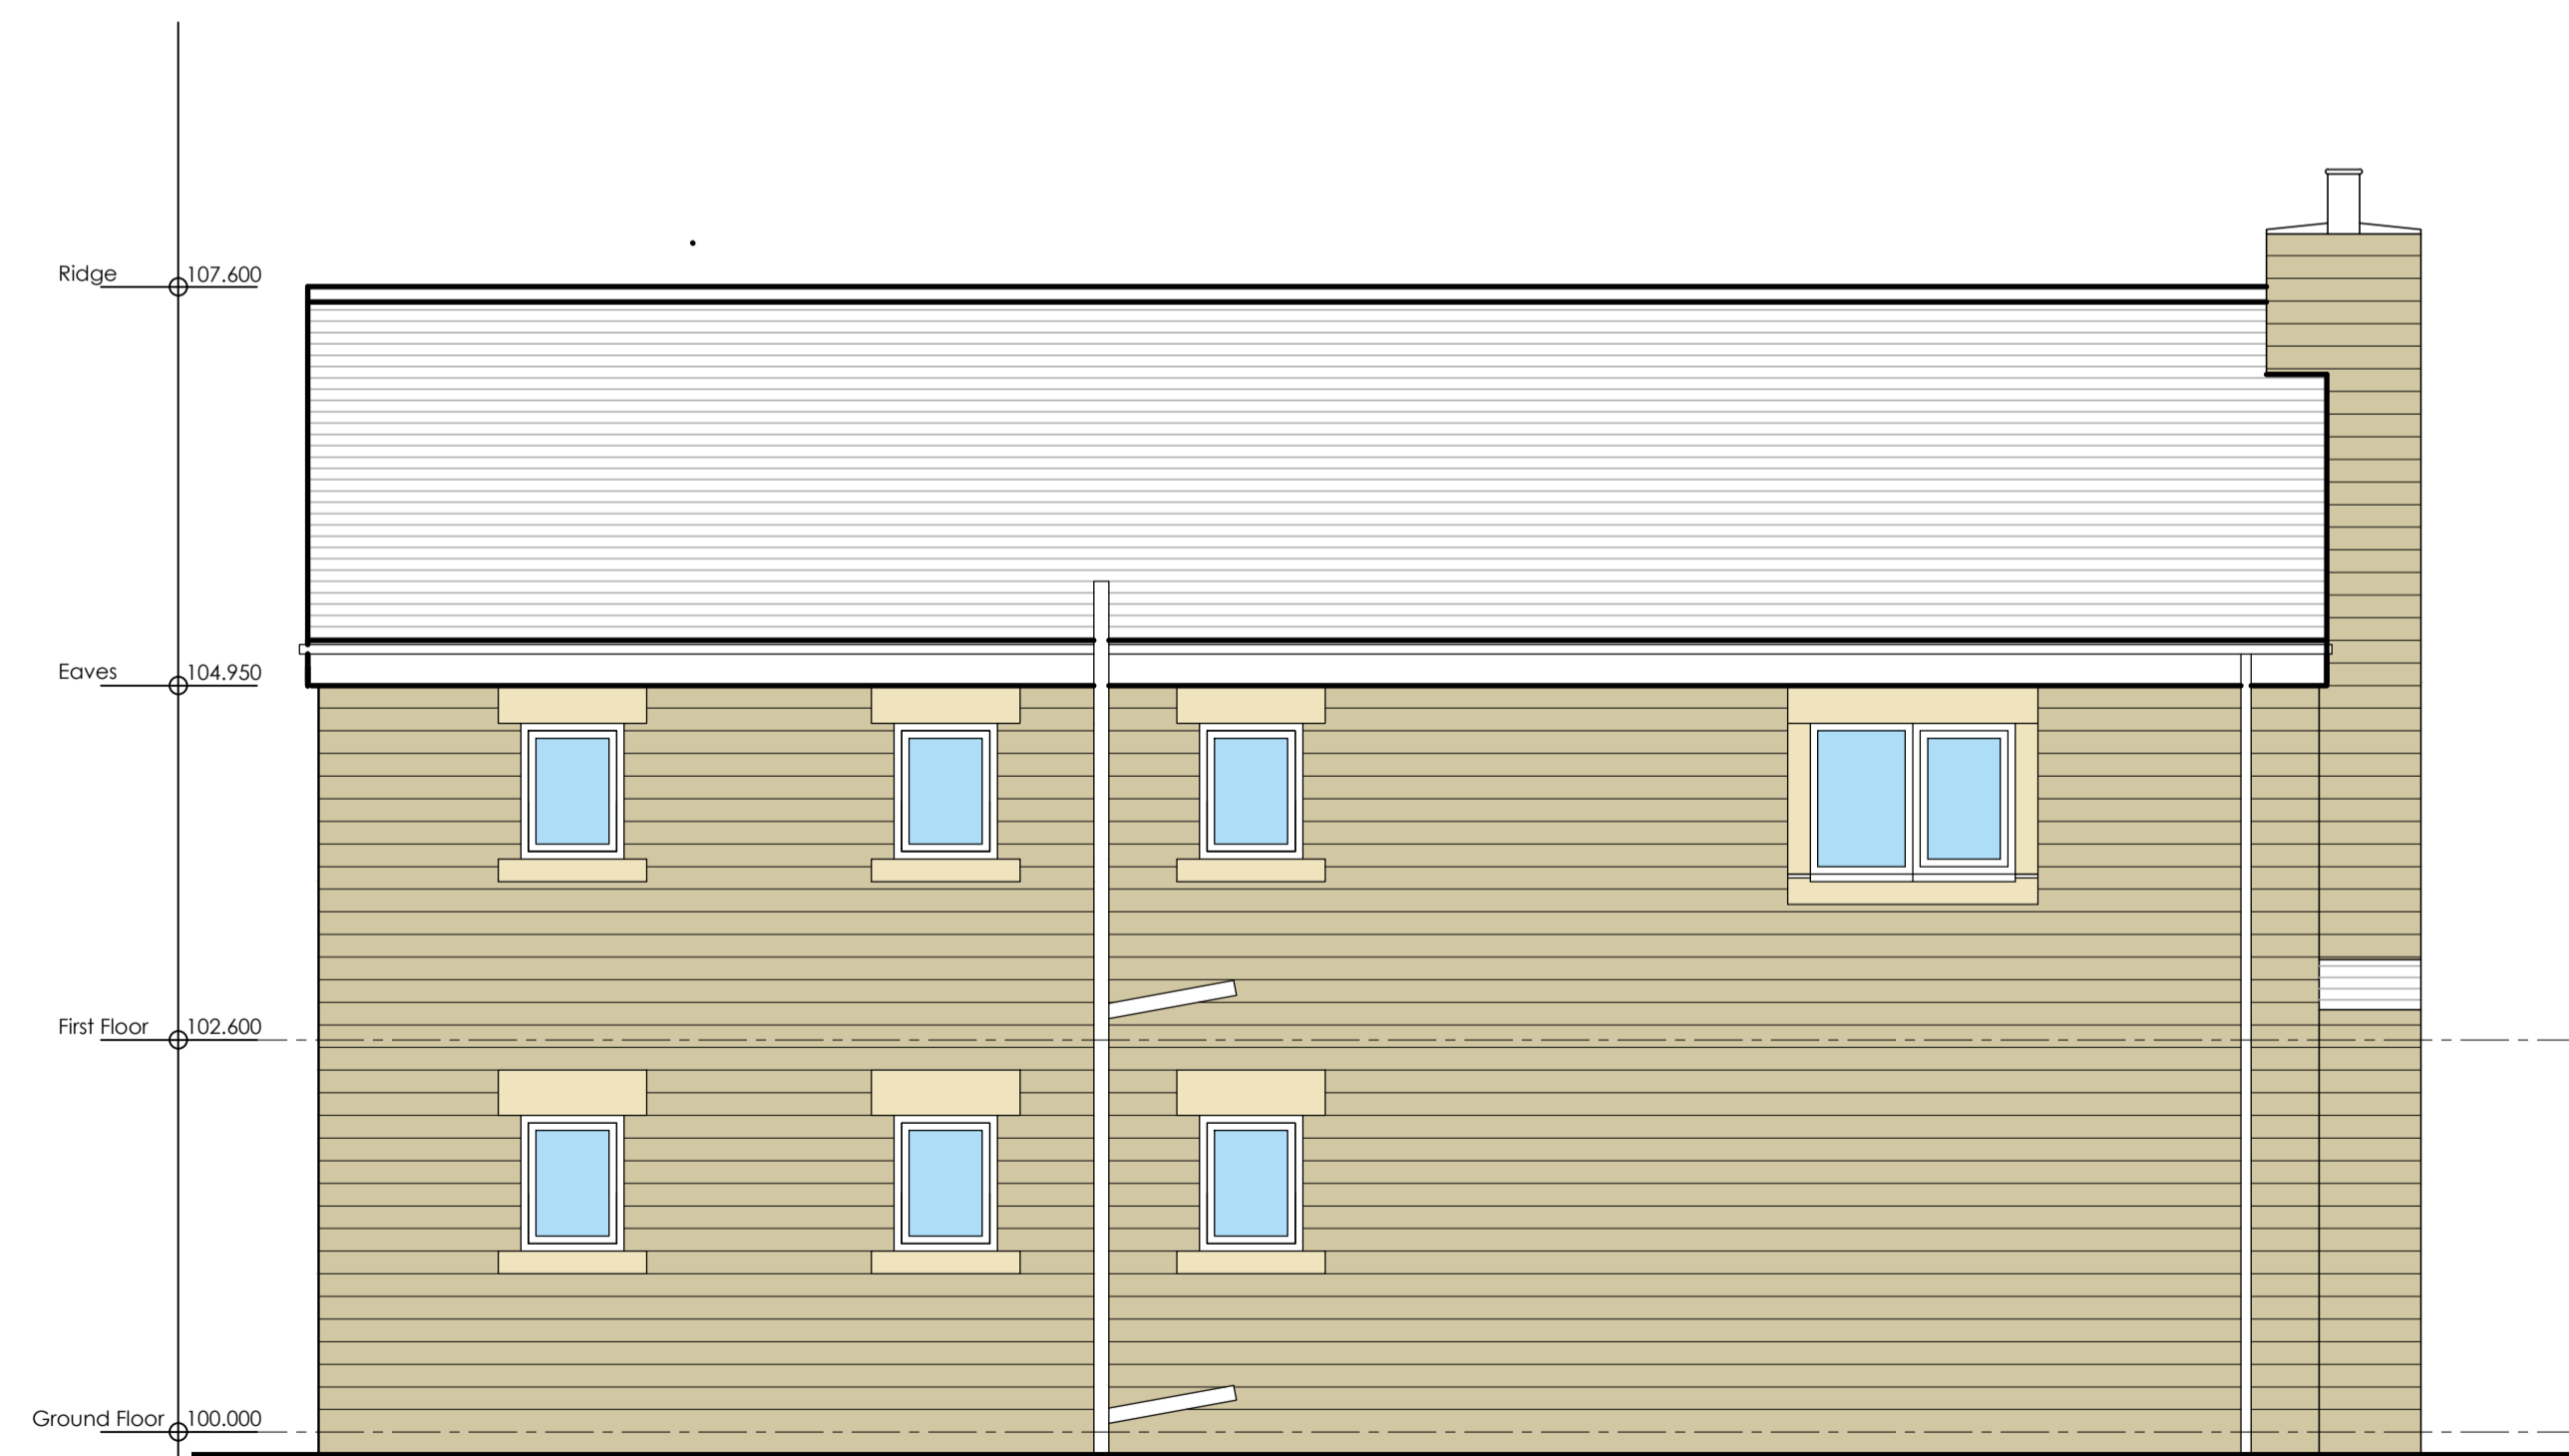

Proposed Elevation C Scale 1:50



Proposed Elevation D Scale 1:50

2) All dimensions shown on this drawing are in meters/millimeters unless otherwise noted.  
 3) The contractor is to confirm all dimensions on site prior to commencing work and advise of any discrepancies immediately to the Architect.  
 B. Updates following Planning comment - 11.02.2026  
 A. Updates following Planning Refusal - 10/2025

**OGDEN DESIGN CONSULTANTS**  
 T : 07968493550  
 E : RYAN@OGDENDESIGN.CO.UK  
 W : WWW.OGDENDESIGNCONSULTANTS.CO.UK

PROJECT  
**Mr John Barton**  
 Dilworth Cottage,  
 Ward Green Lane,  
 Longridge, PR3 2ZL

DRAWING TITLE  
**Proposed Elevations**

DATE	Novemeber 2024	DRAWN BY	RCO
SCALE	1:50@A1	CHECKED	RO
DWG No	1403 - L01(004)	REVISION	B

