



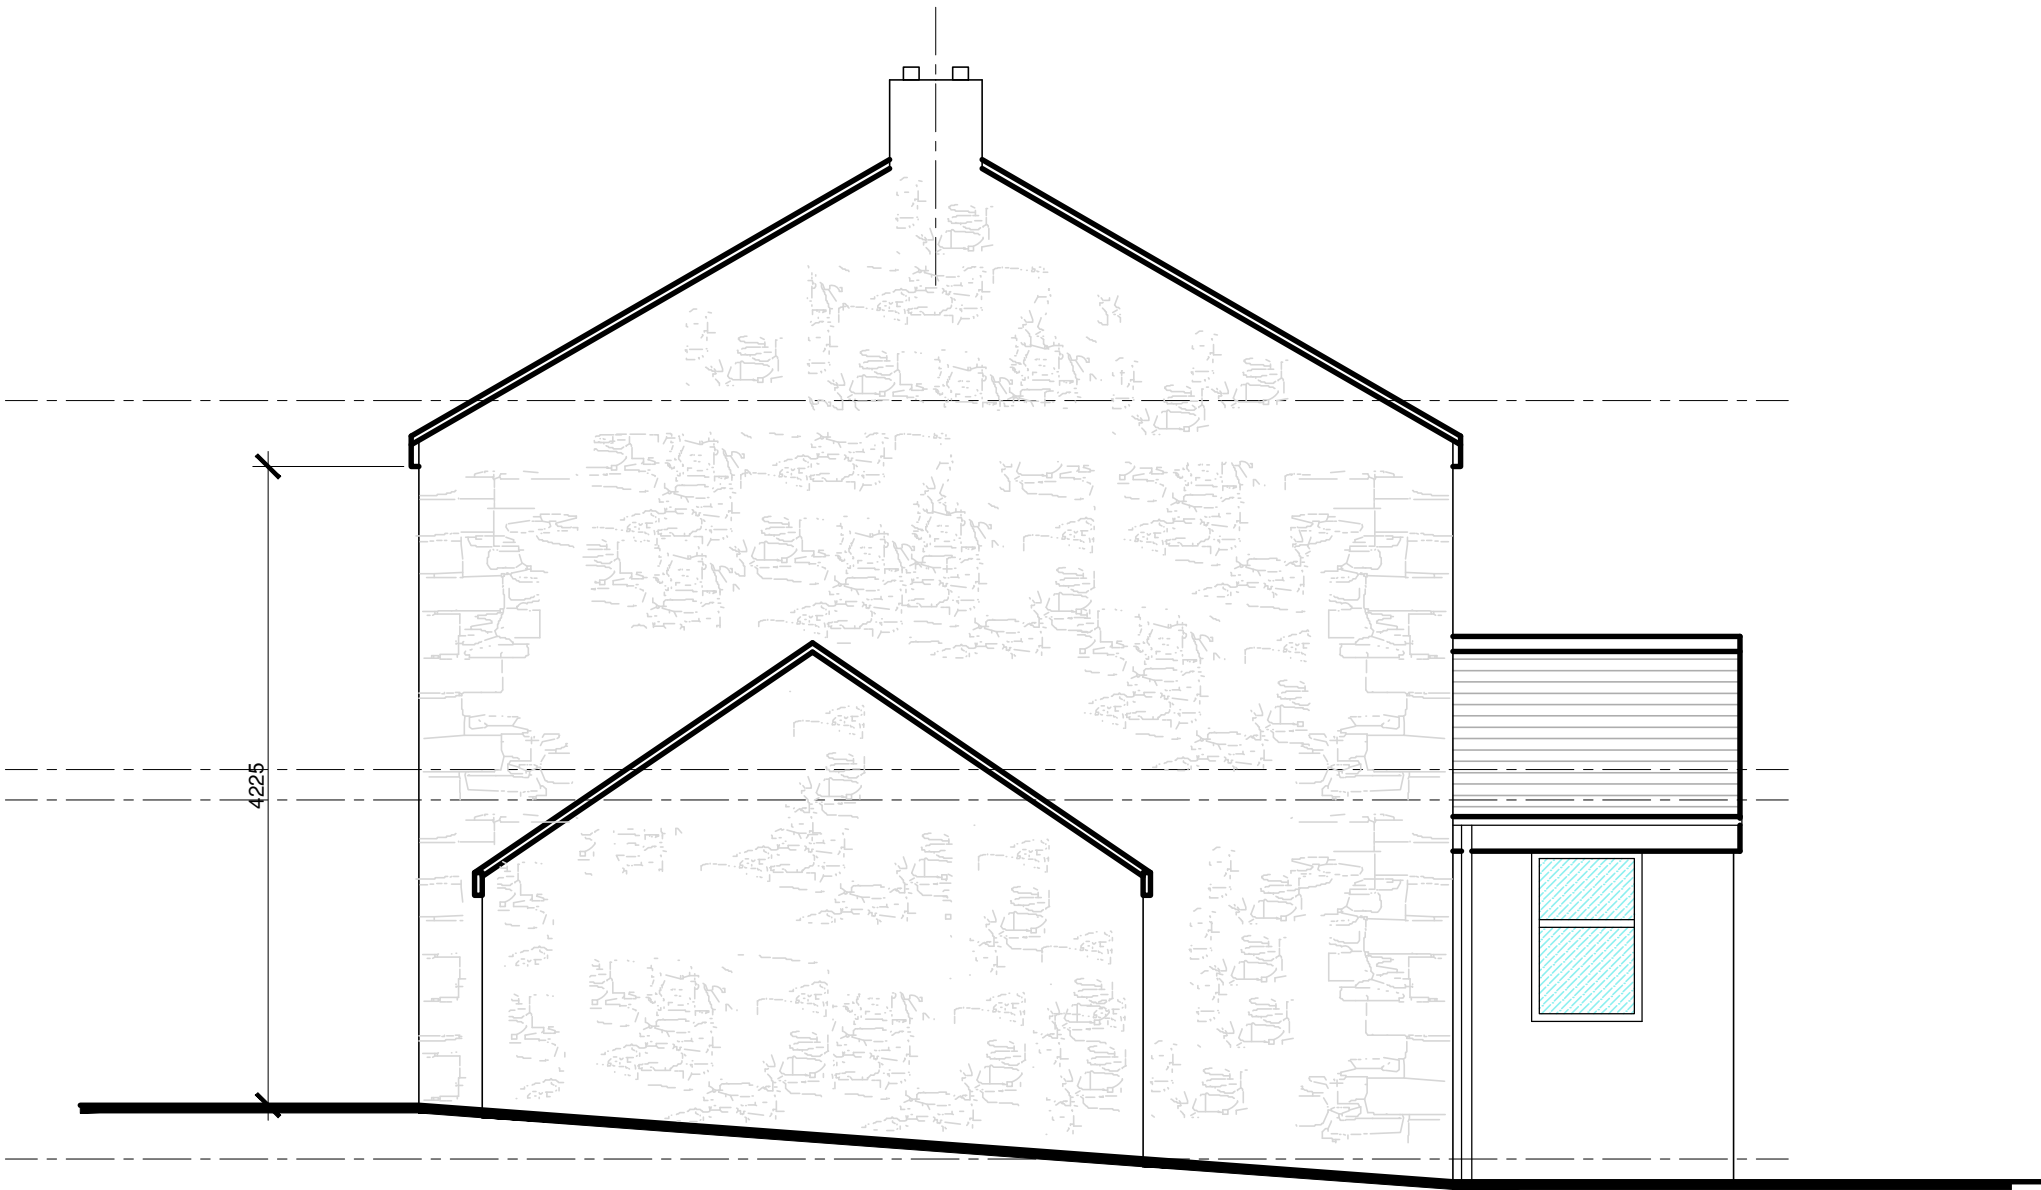

Existing Elevation A *Scale 1:50*

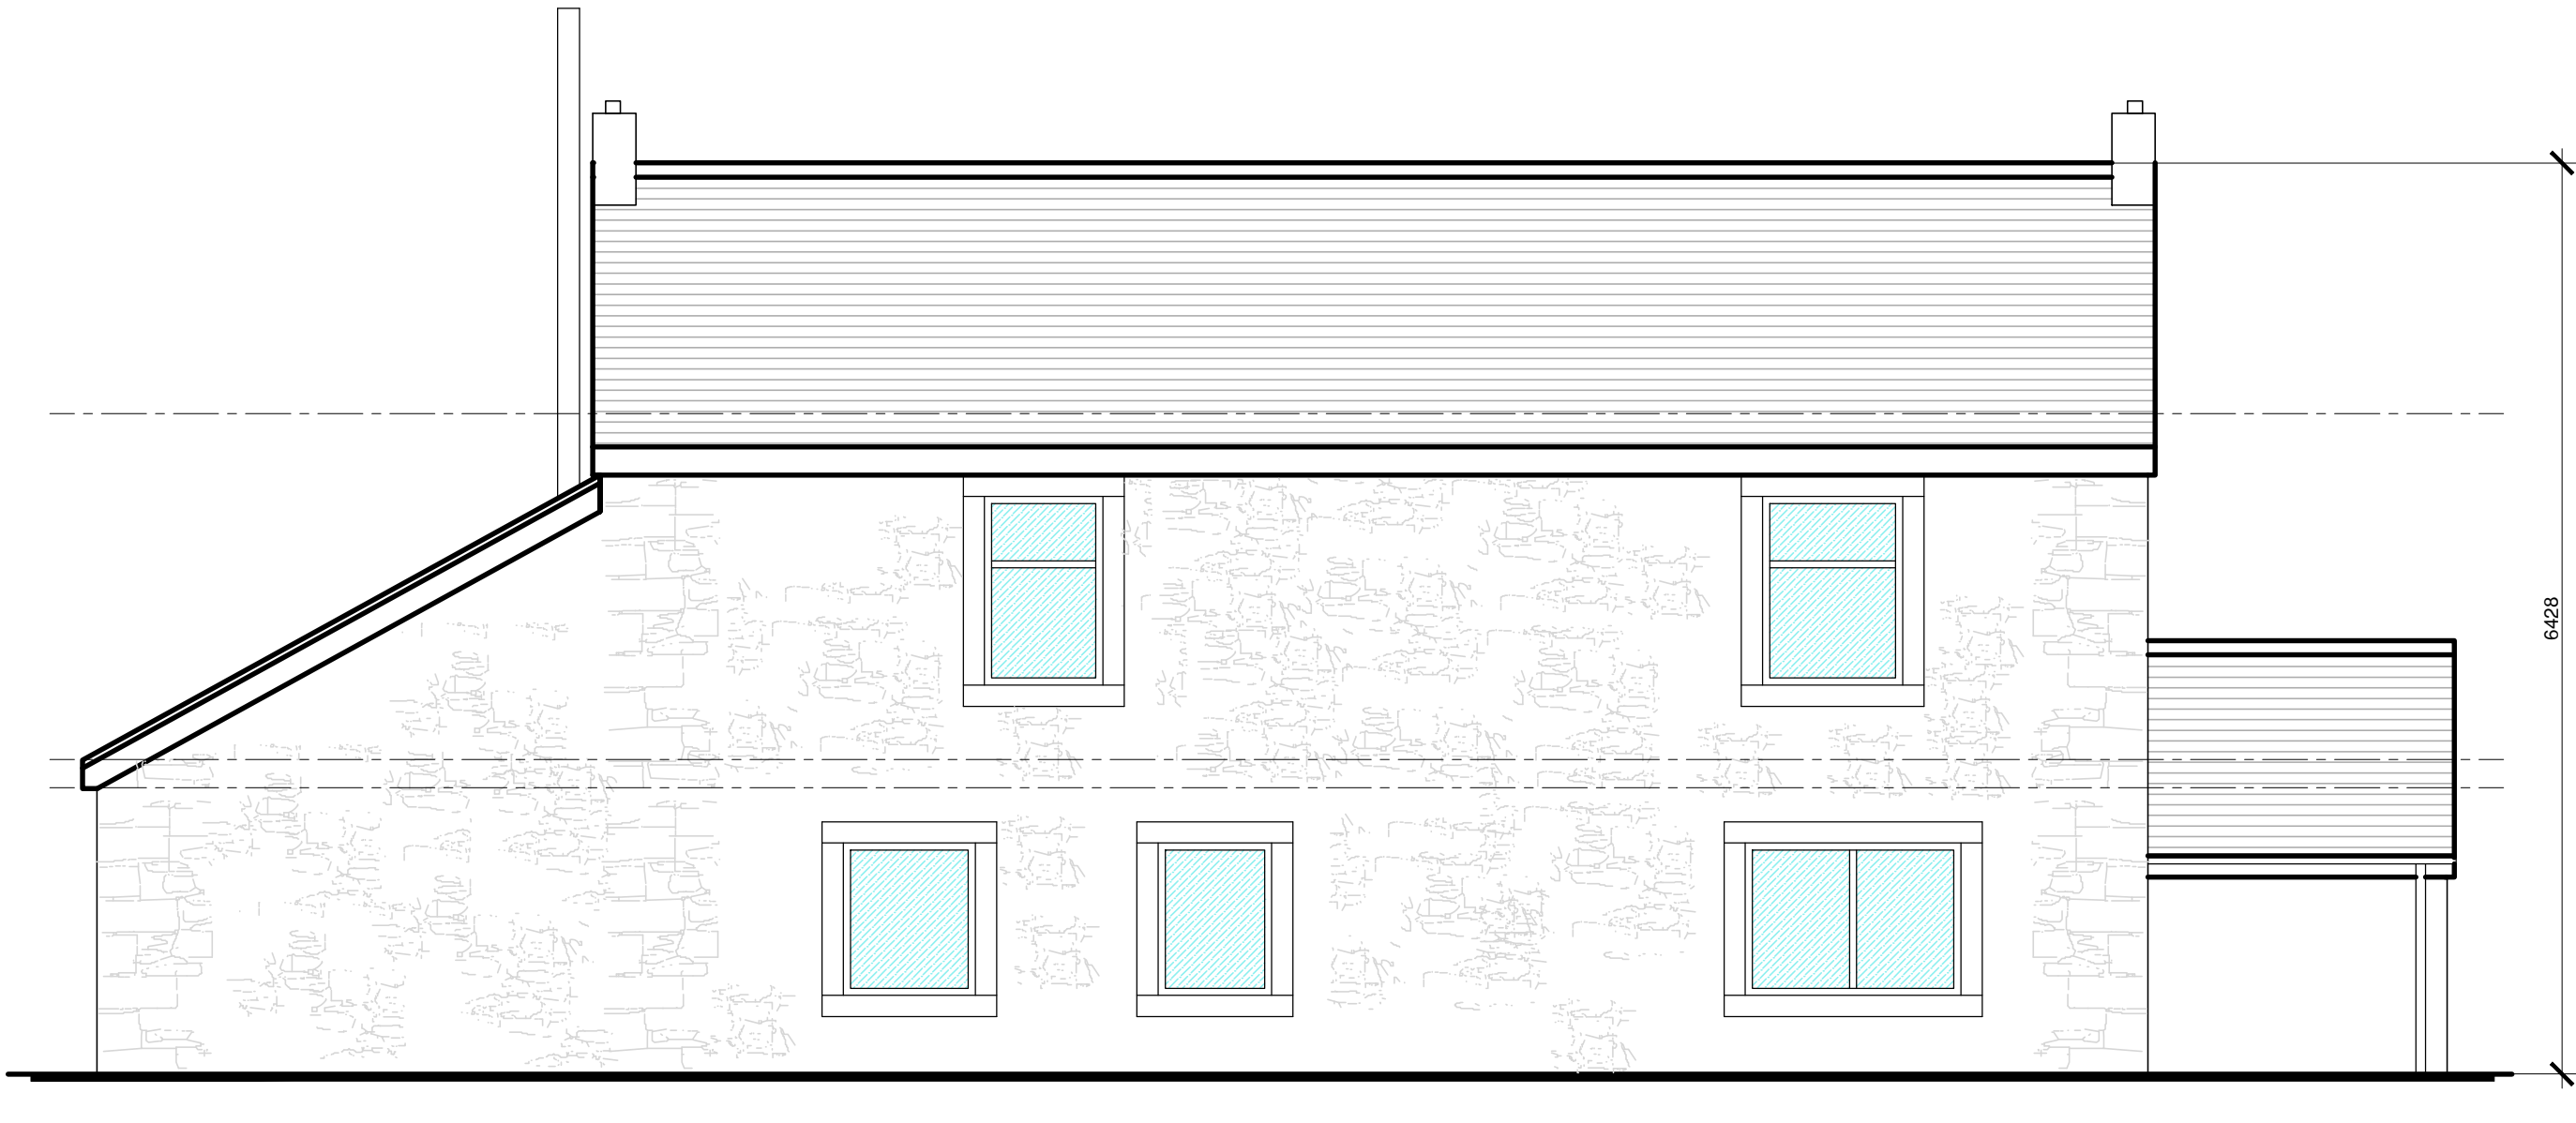

Existing Elevation A *Scale 1:50*



Existing Elevation C *Scale 1:50*



Existing Elevation D *Scale 1:50*

2) All dimensions shown on this drawing are in meters/millimeters unless otherwise noted.
3) The contractor is to confirm all dimensions on site prior to commencing work and advise of any discrepancies immediately to the Architect

OGDEN DESIGN CONSULTANTS			
T : 07968493550			
E : RYAN@OGDENDESIGN.CO.UK			
W : WWW.OGDENDESIGNCONSULTANTS.CO.UK			
PROJECT			
Mr John Barton Dilworth Cottage, Ward Green Lane, Longridge, PR3 2ZL			
DRAWING TITLE			
Existing Elevations			
DATE	Novemeber 2024	DRAWN BY	RCO
SCALE	1:50@A1	CHECKED	RO
DWG No	1403 - L01(002)	REVISION	-

