

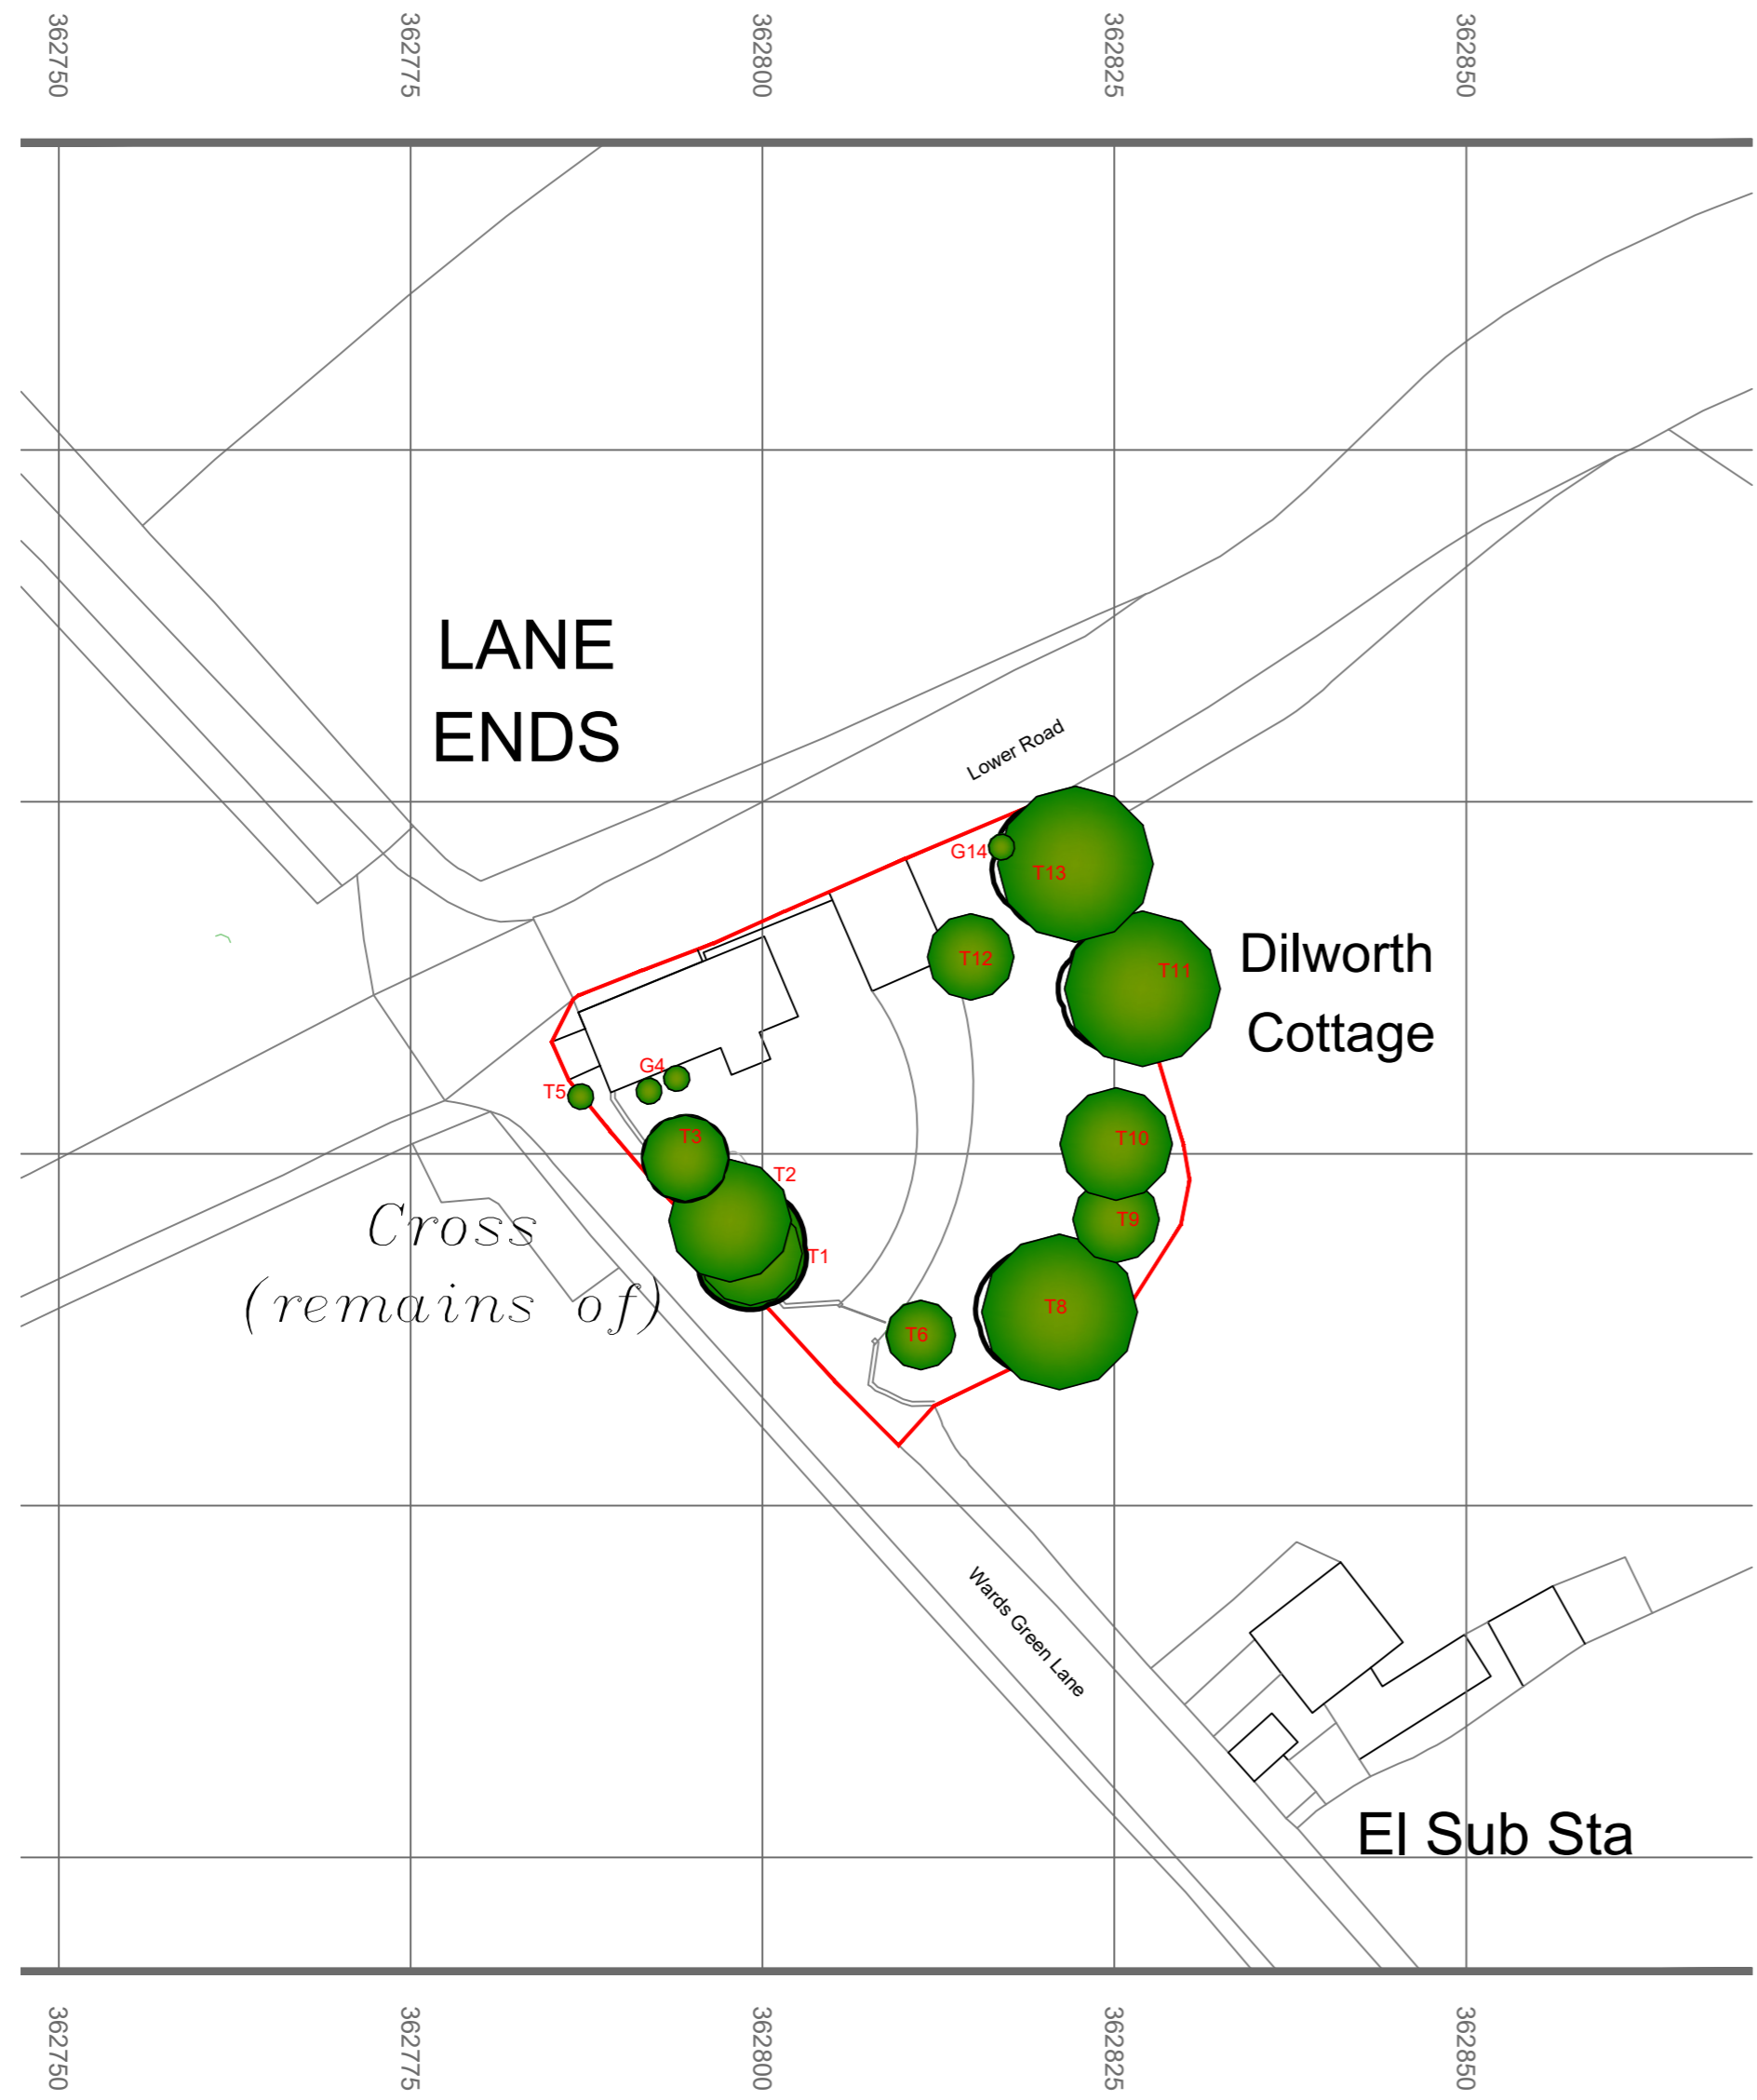


MapServe®

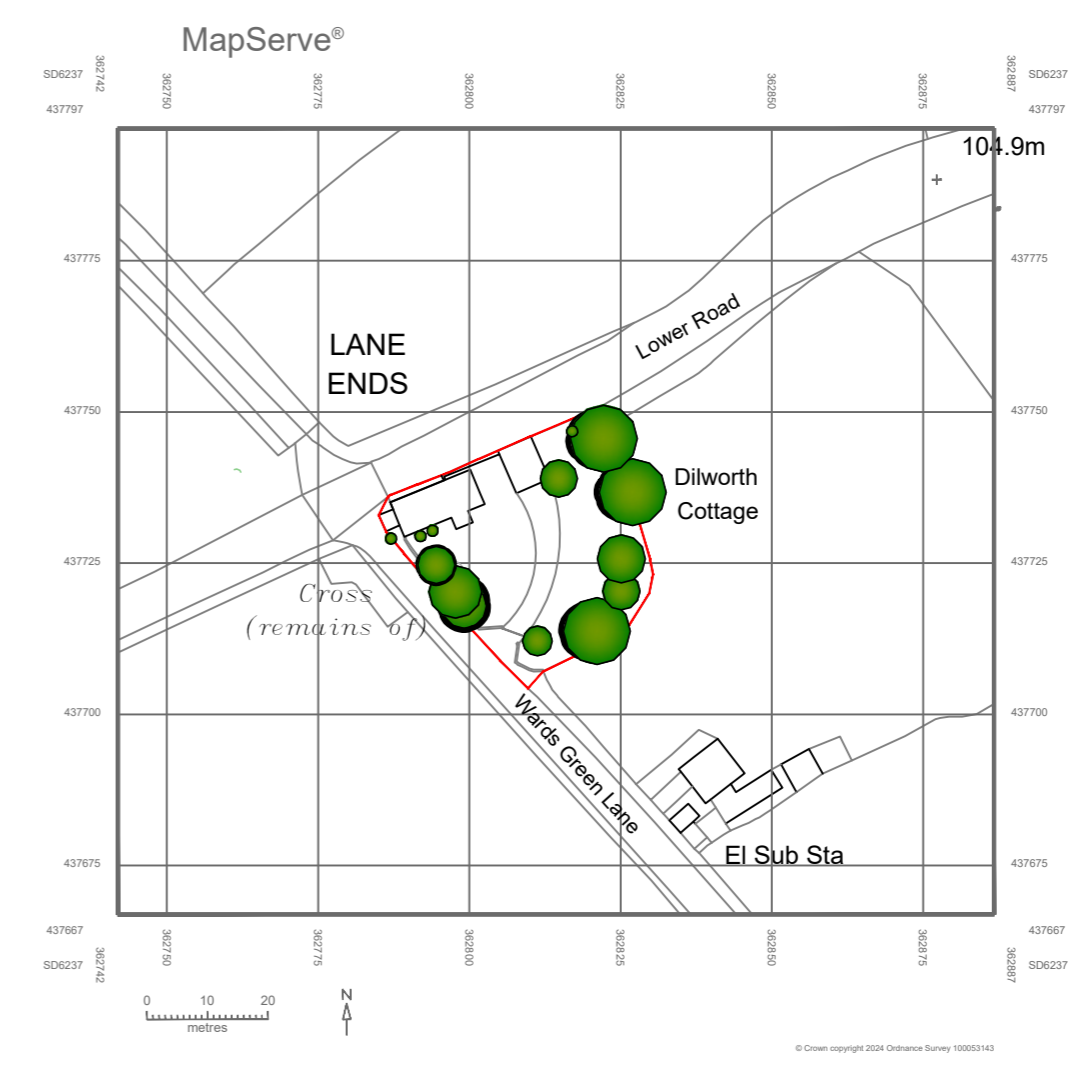

Block Plan Scale 1:500

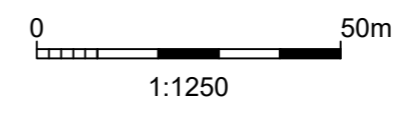

- 2) All dimensions shown on this drawing are in meters/millimeters unless otherwise noted.
- 3) The contractor is to confirm all dimensions on site prior to commencing work and advise of any discrepancies immediately to the Architect

A. Updates following Planning Refusal - 10/2025

**OGDEN DESIGN CONSULTANTS**

T : 07968493550  
 E : RYAN@OGDENDESIGN.CO.UK  
 W : WWW.OGDENDESIGNCONSULTANTS.CO.UK

PROJECT  
**Mr John Barton**  
 Dilworth Cottage,  
 Ward Green Lane,  
 Longridge, PR3 2ZL

DRAWING TITLE  
**Location and Block Plan**

DATE	Novemeber 2024	DRAWN BY	RCO
SCALE	1:50@A1	CHECKED	RO
DWG No	1403 - L01(005)		REVISION
			<b>A</b>