





Proposed Elevation A Scale 1:50




Proposed Elevation B Scale 1:50

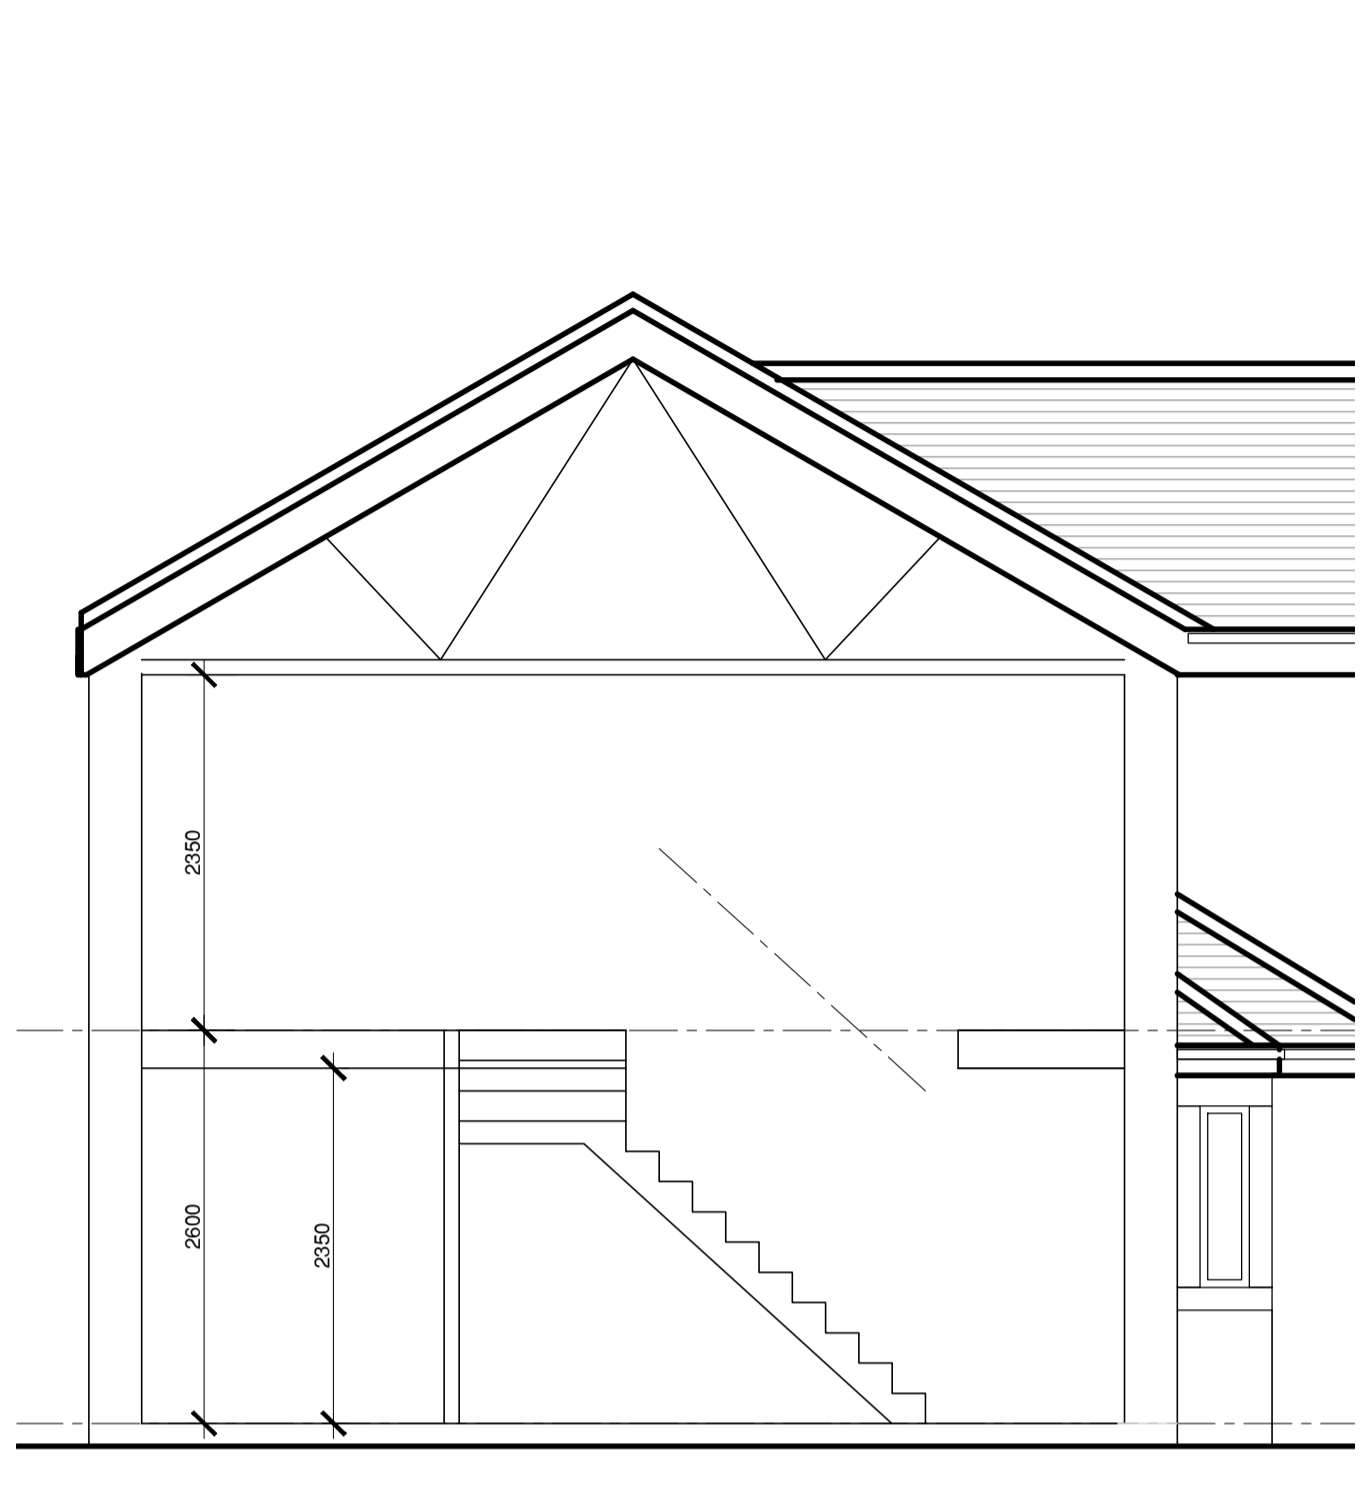

Proposed Section A Scale 1:50

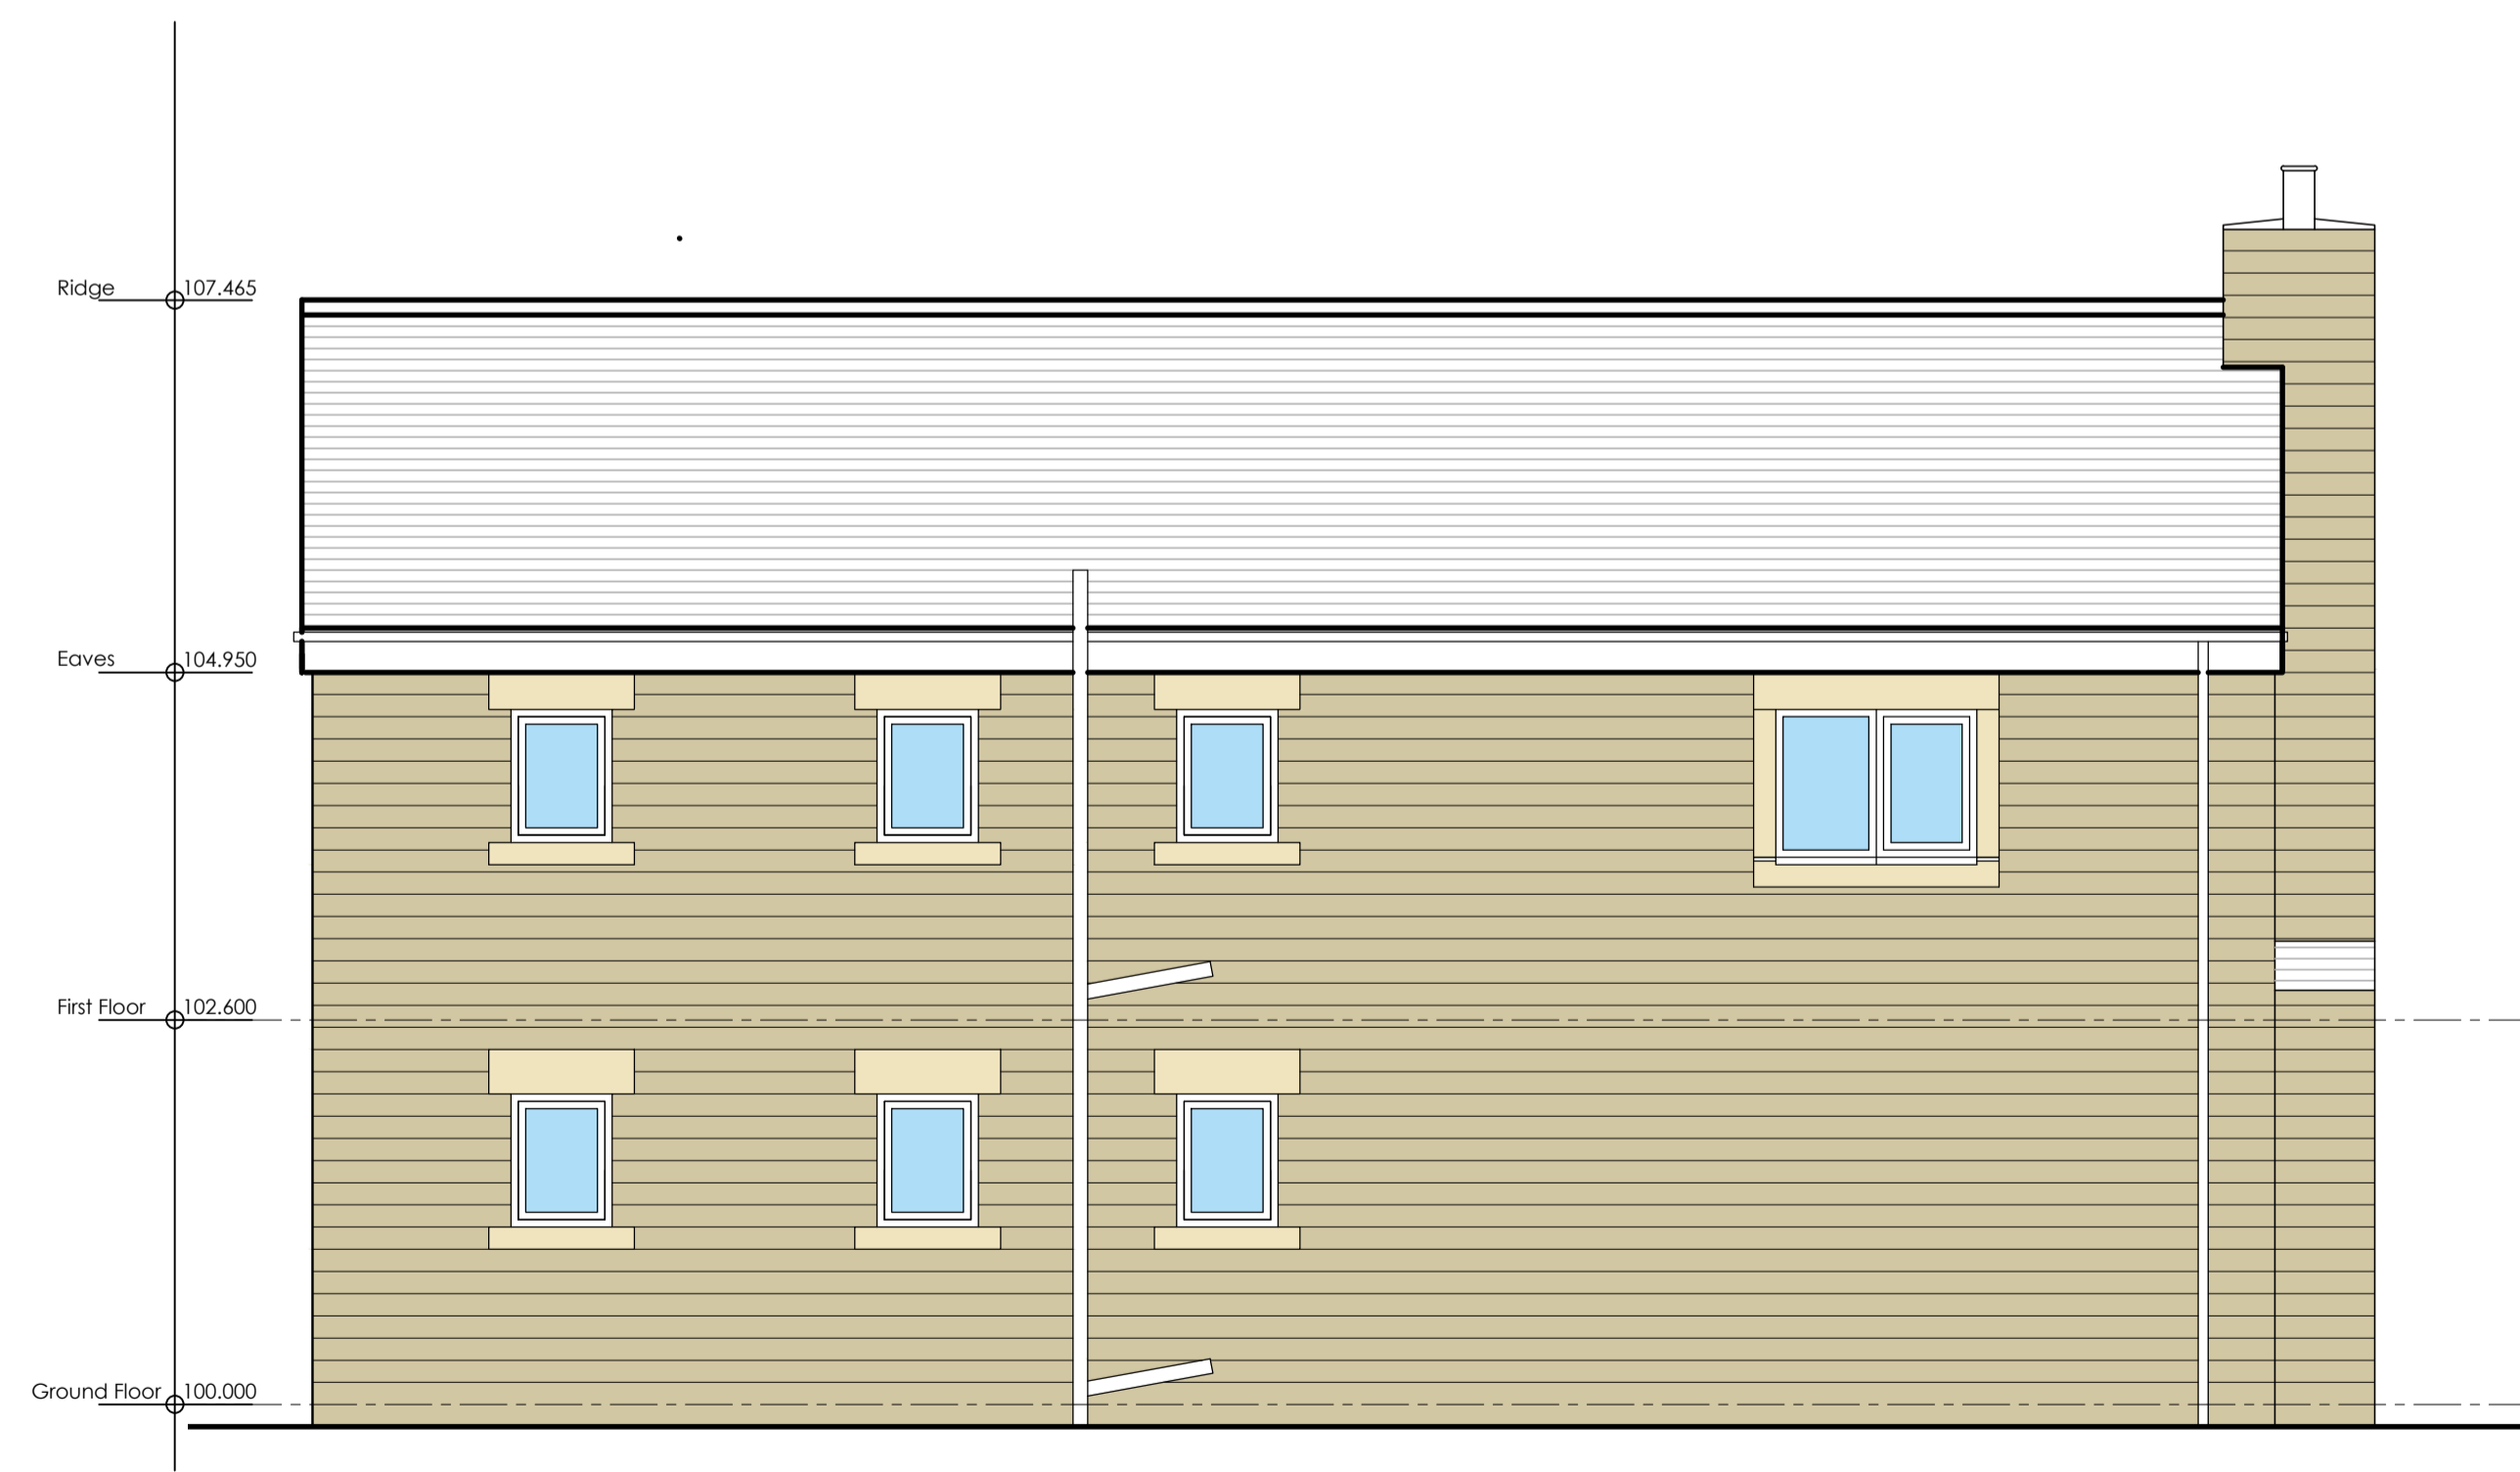

Proposed Elevation C Scale 1:50

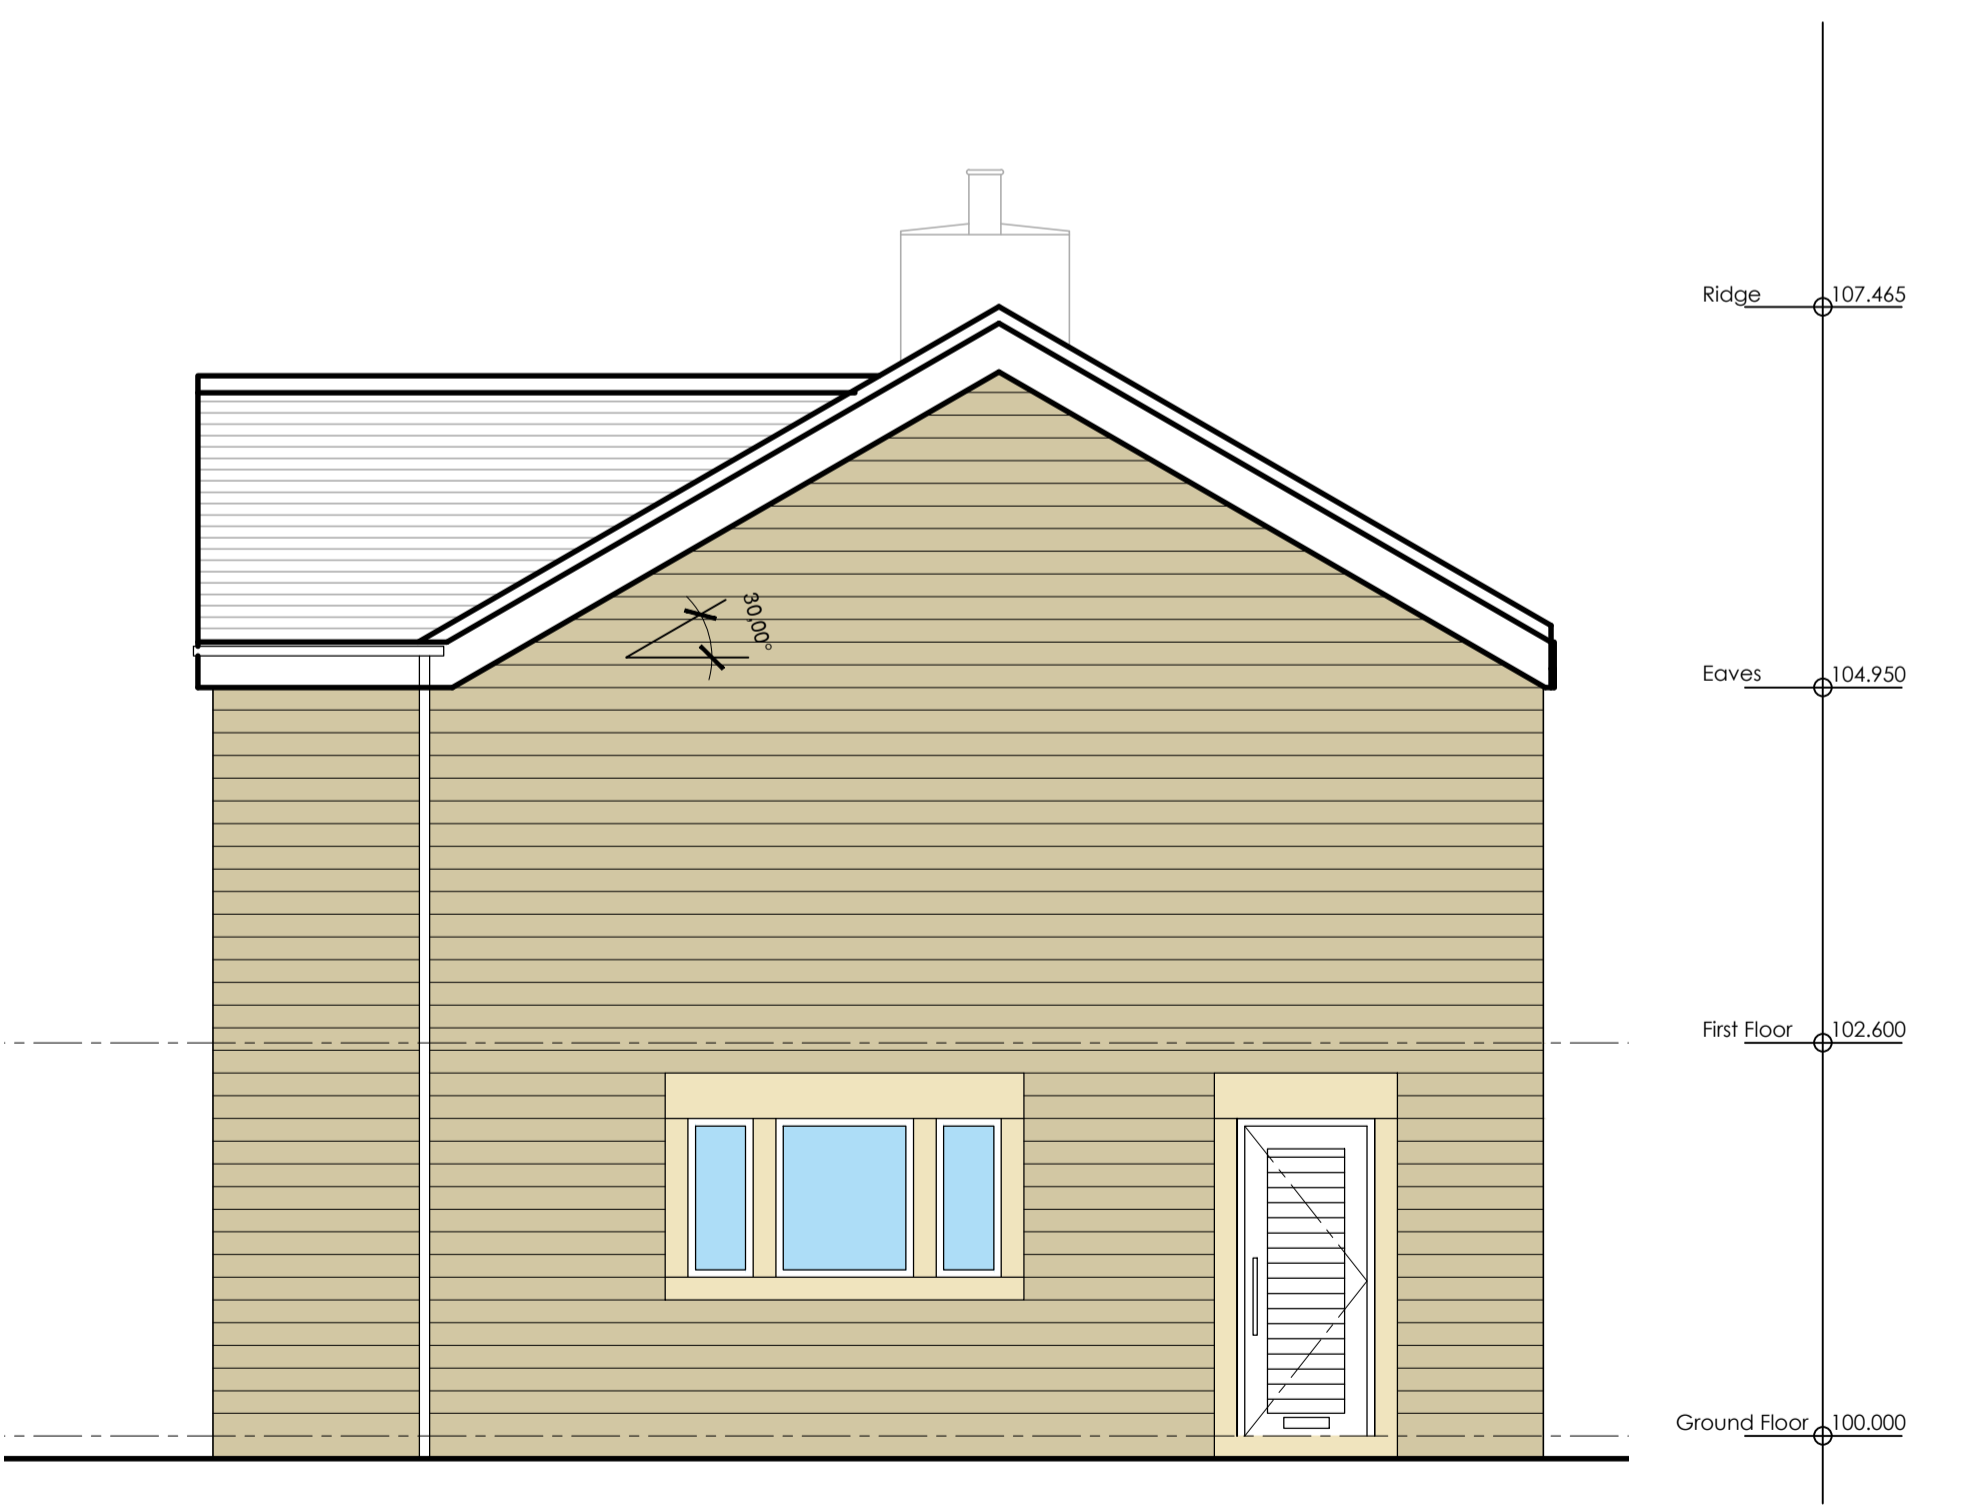

Proposed Elevation D Scale 1:50

2) All dimensions shown on this drawing are in meters/millimeters unless otherwise noted.
 3) The contractor is to confirm all dimensions on site prior to commencing work and advise of any discrepancies immediately to the Architect.

A. Updates following Planning Refusal - 10/2025

OGDEN DESIGN CONSULTANTS
 T : 07968493550
 E : RYAN@OGDENDESIGN.CO.UK
 W : WWW.OGDENDESIGNCONSULTANTS.CO.UK

PROJECT
Mr John Barton
 Dilworth Cottage,
 Ward Green Lane,
 Longridge, PR3 2ZL

DRAWING TITLE
Proposed Elevations

DATE **Novemeber 2024** DRAWN BY **RCO**

SCALE **1:50@A1** CHECKED **RO**

DWG No **1403 - L01(004)** REVISION **A**

