

**KEY**


- Site Boundary
- Proposed Development Area  
(Taken from 9053-FPCR-XX-XX-DR-L-0001-P14 Framework Plan)

Odour Composite - 3 Odour Contour – UU Covered Sludge Tanks

**Year**

- 2020
- 2021
- 2022
- 2023
- 2024

Odour Contour Plot Taken from GM13551-014 Rev A

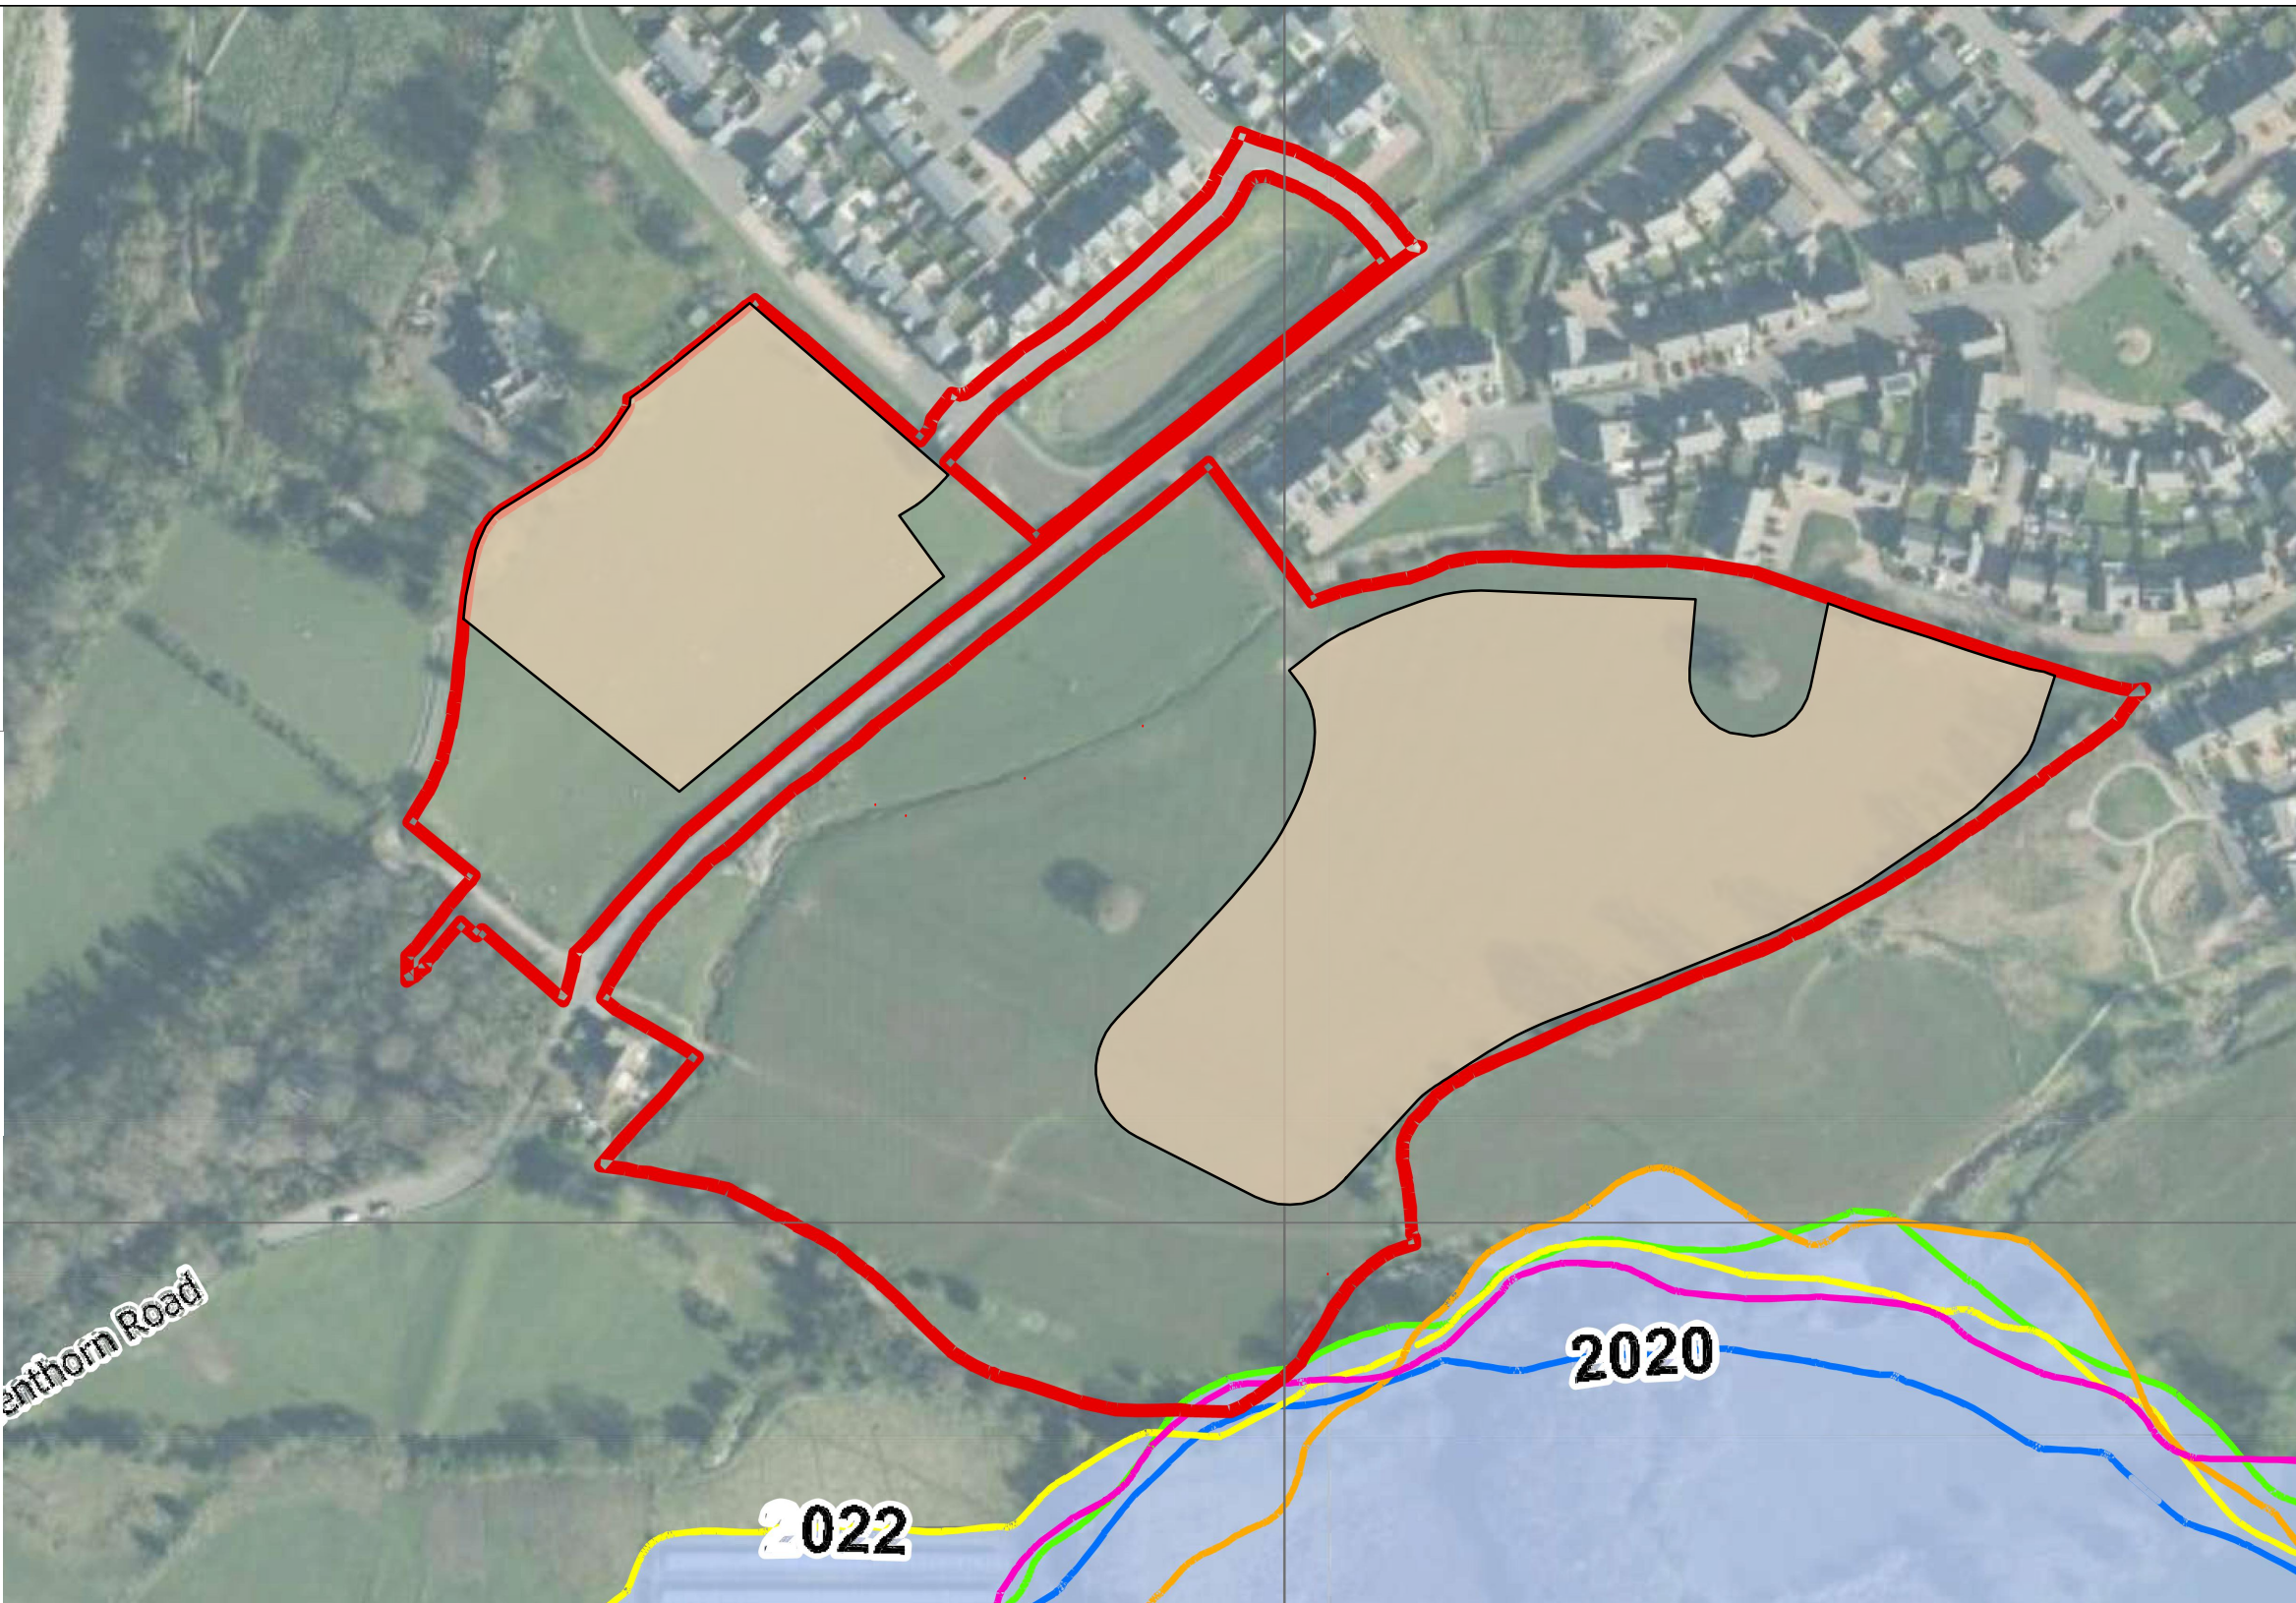

**NOTE**  
Drawing to be read in conjunction with the Odour Impact Assessment



**GLADMAN**  
Gladman House, Alexandria Way  
Congleton Business Park  
Congleton, Cheshire  
CW12 1LB  
Tel: 01260 288800  
Fax: 01260 288801  
www.gladman.co.uk

Rev	Date	By	Revision notes
*	*	*	*
<b>FOR INFORMATION ONLY</b>			

<b>Project</b>	<b>Land off Henthorn Road, Clitheroe</b>
<b>Title</b>	<b>Composite Odour Contour Plot with Development Area</b>

<b>Drawn by</b> AKE	<b>Issue date</b> 06/05/2026
<b>Title checked by</b> N/A	<b>Title checked date</b> N/A
<b>Highways checked by</b> N/A	<b>Highways checked date</b> N/A
<b>Topo checked by</b> N/A	<b>Topo checked date</b> N/A
<b>Scale(s)</b> 1:2000@A3	
<b>Drawing No</b> GDL-2018-128-ODOUR2024	