

KEY


- Site Boundary

- Proposed Development Area
(Taken from 9053-FPCR-XX-XX-DR-L-0001-P14 Framework Plan)

Odour Concentration

- 1.5
- 3
- 5
- 10

Odour Contour Plot Taken from GM13551-010 Rev A

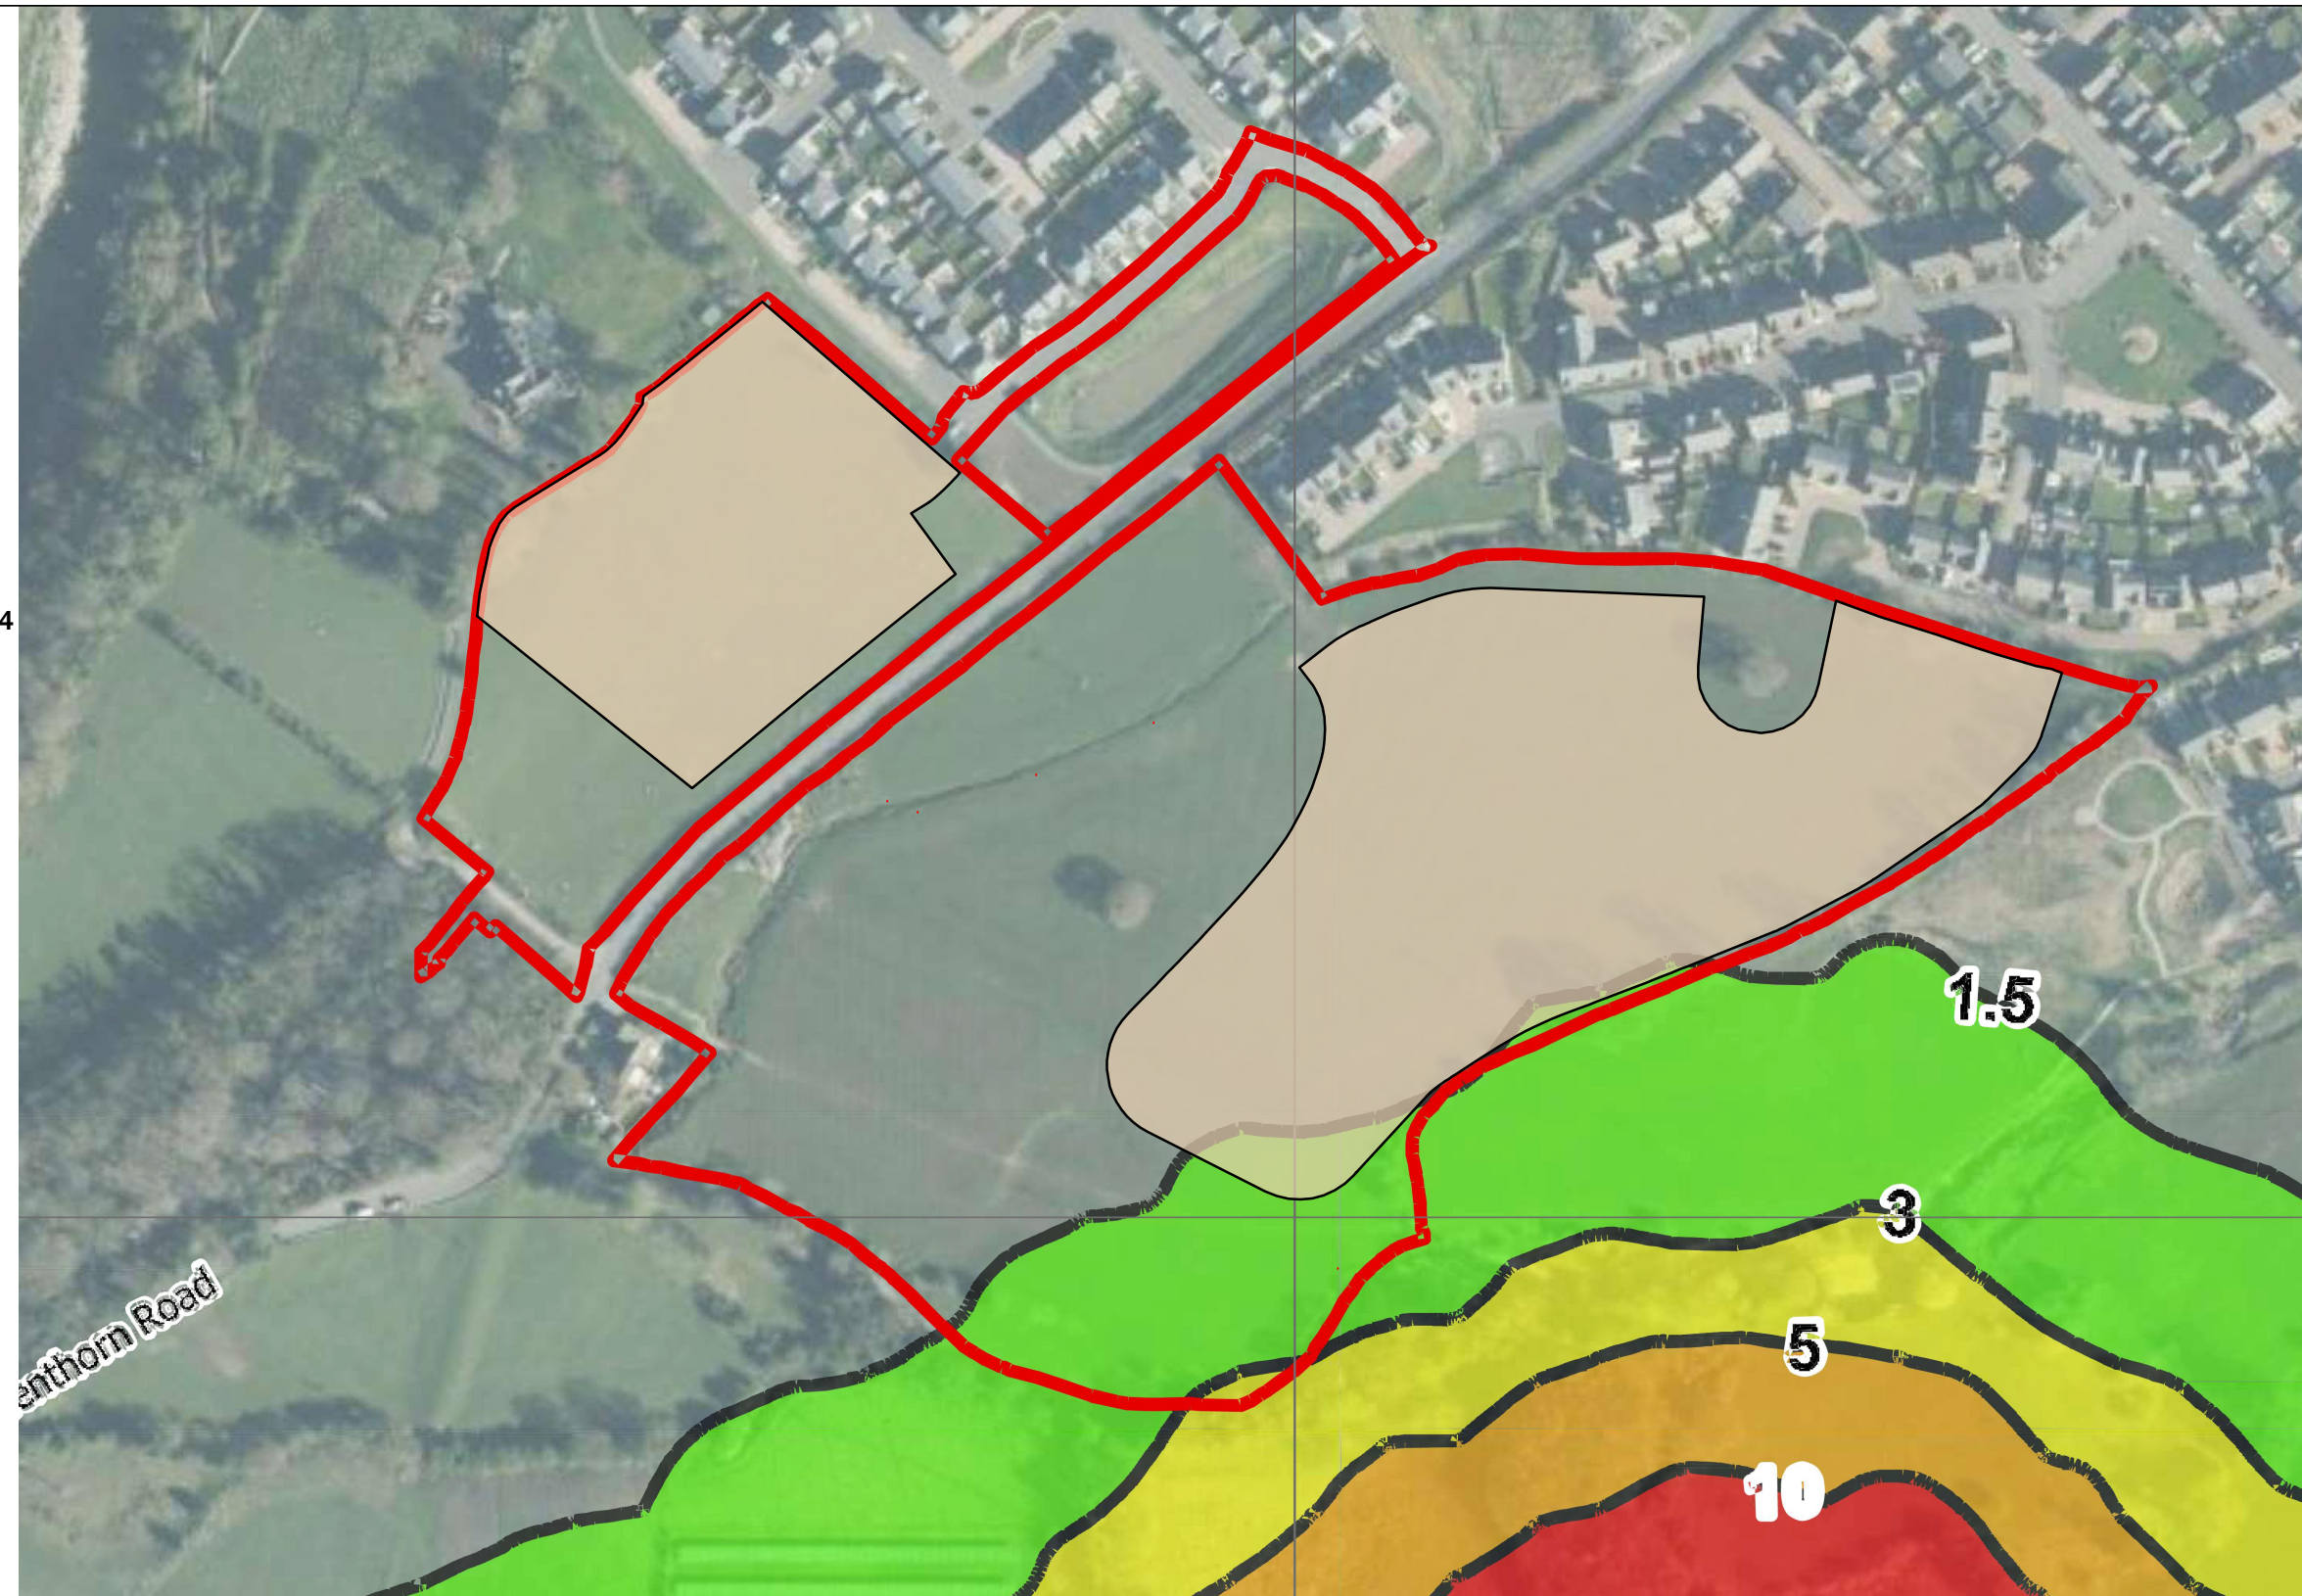

NOTE
Drawing to be read in conjunction with the Odour Impact Assessment



GLADMAN
Gladman House, Alexandria Way
Congleton Business Park
Congleton, Cheshire
CW12 1LB
Tel: 01260 288800
Fax: 01260 288801
www.gladman.co.uk

Rev	Date	By	Revision notes
*	*	*	*
FOR INFORMATION ONLY			

Project	Land off Henthorn Road, Clitheroe
Title	2021 Odour Contour Plot with Development Area

Drawn by AKE	Issue date 06/05/2026
Title checked by N/A	Title checked date N/A
Highways checked by N/A	Highways checked date N/A
Topo checked by N/A	Topo checked date N/A
Scale(s)	
1:2000@A3	
Drawing No	
GDL-2018-128-ODOUR2021	