

KEY


- Site Boundary

- Proposed Development Area
(Taken from 9053-FPCR-XX-XX-DR-L-0001-P14 Framework Plan)

Odour Concentration

- 1.5
- 3
- 5
- 10

Odour Contour Plot Taken from GM13551-011 Rev A

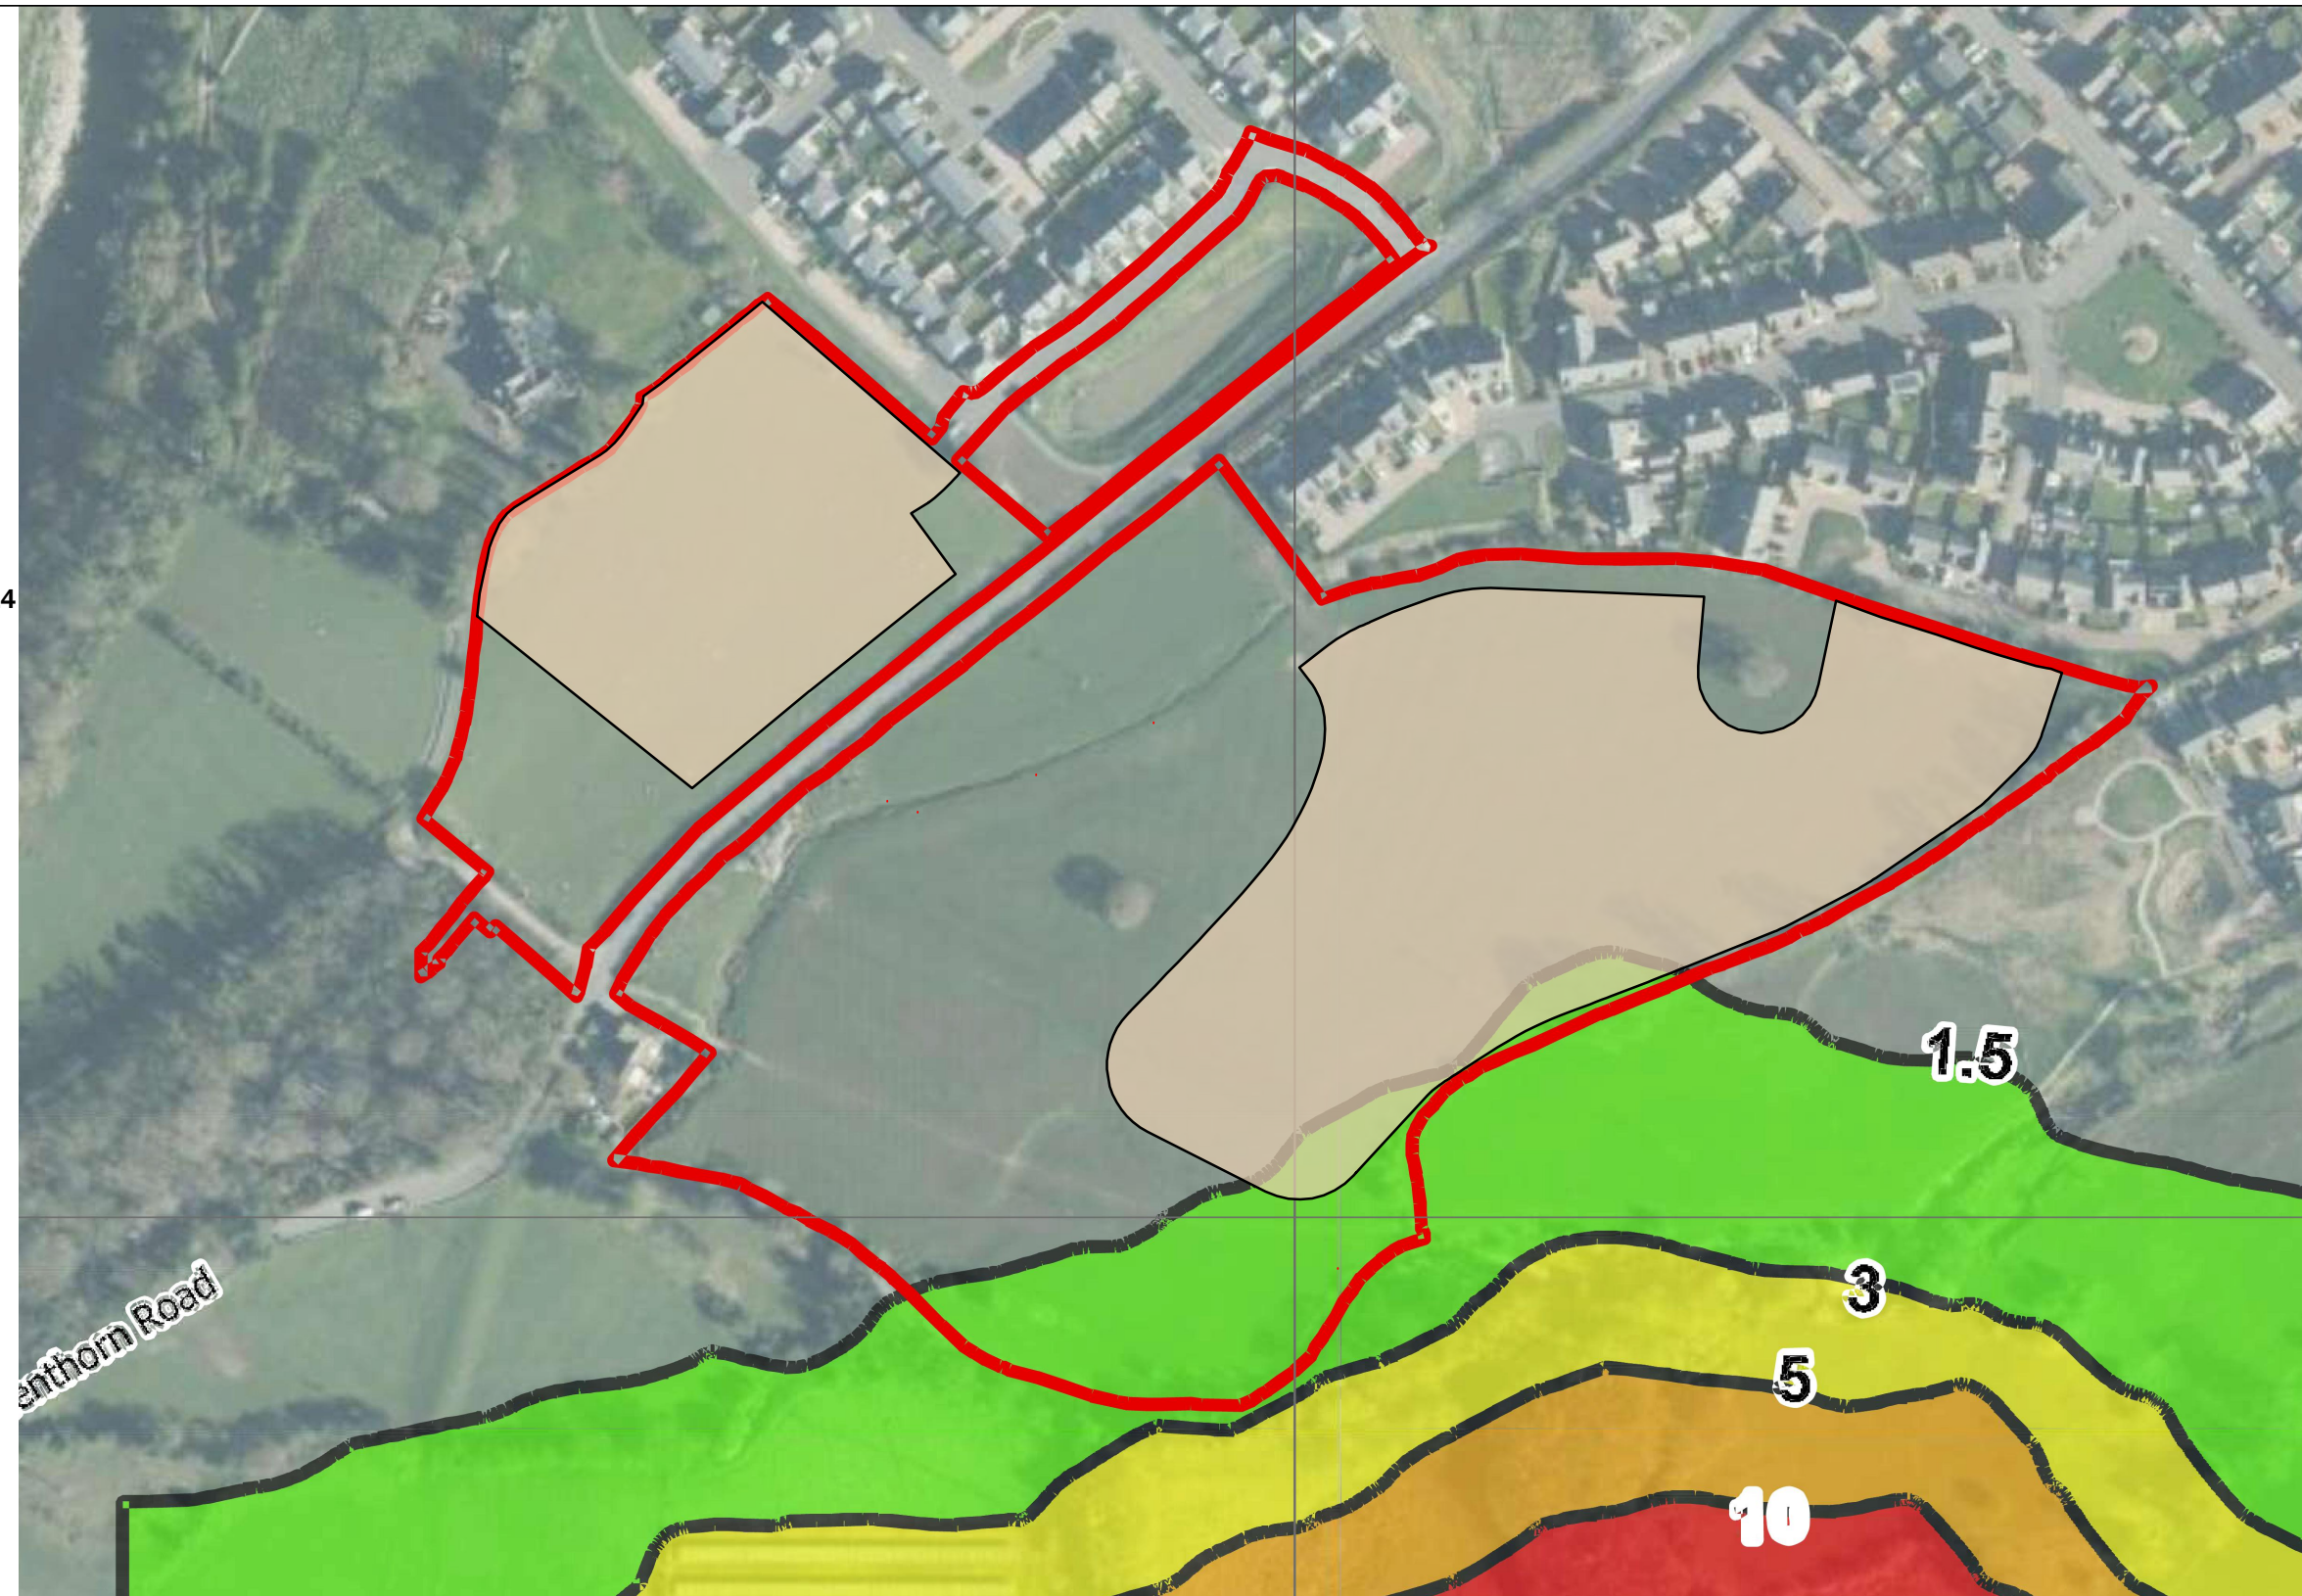

NOTE
Drawing to be read in conjunction with the Odour Impact Assessment



GLADMAN
Gladman House, Alexandria Way
Congleton Business Park
Congleton, Cheshire
CW12 1LB
Tel: 01260 288800
Fax: 01260 288801
www.gladman.co.uk

Rev	Date	By	Revision notes
*	*	*	*
FOR INFORMATION ONLY			

Project	Land off Henthorn Road, Clitheroe
Title	2022 Odour Contour Plot with Development Area

Drawn by	AKE
Title checked by	N/A
Highways checked by	N/A
Topo checked by	N/A
Issue date	06/05/2026
Title checked date	N/A
Highways checked date	N/A
Topo checked date	N/A
Scale(s)	1:2000@A3
Drawing No	GDL-2018-128-ODOUR2022