

KEY

- Site Boundary



- Proposed Development Area
(Taken from 9053-FPCR-XX-XX-DR-L-0001-P14 Framework Plan)

Odour Concentration

- 1.5
- 3
- 5
- 10

Odour Contour Plot Taken from GM13551-012 Rev A

NOTE
Drawing to be read in conjunction with the Odour Impact Assessment

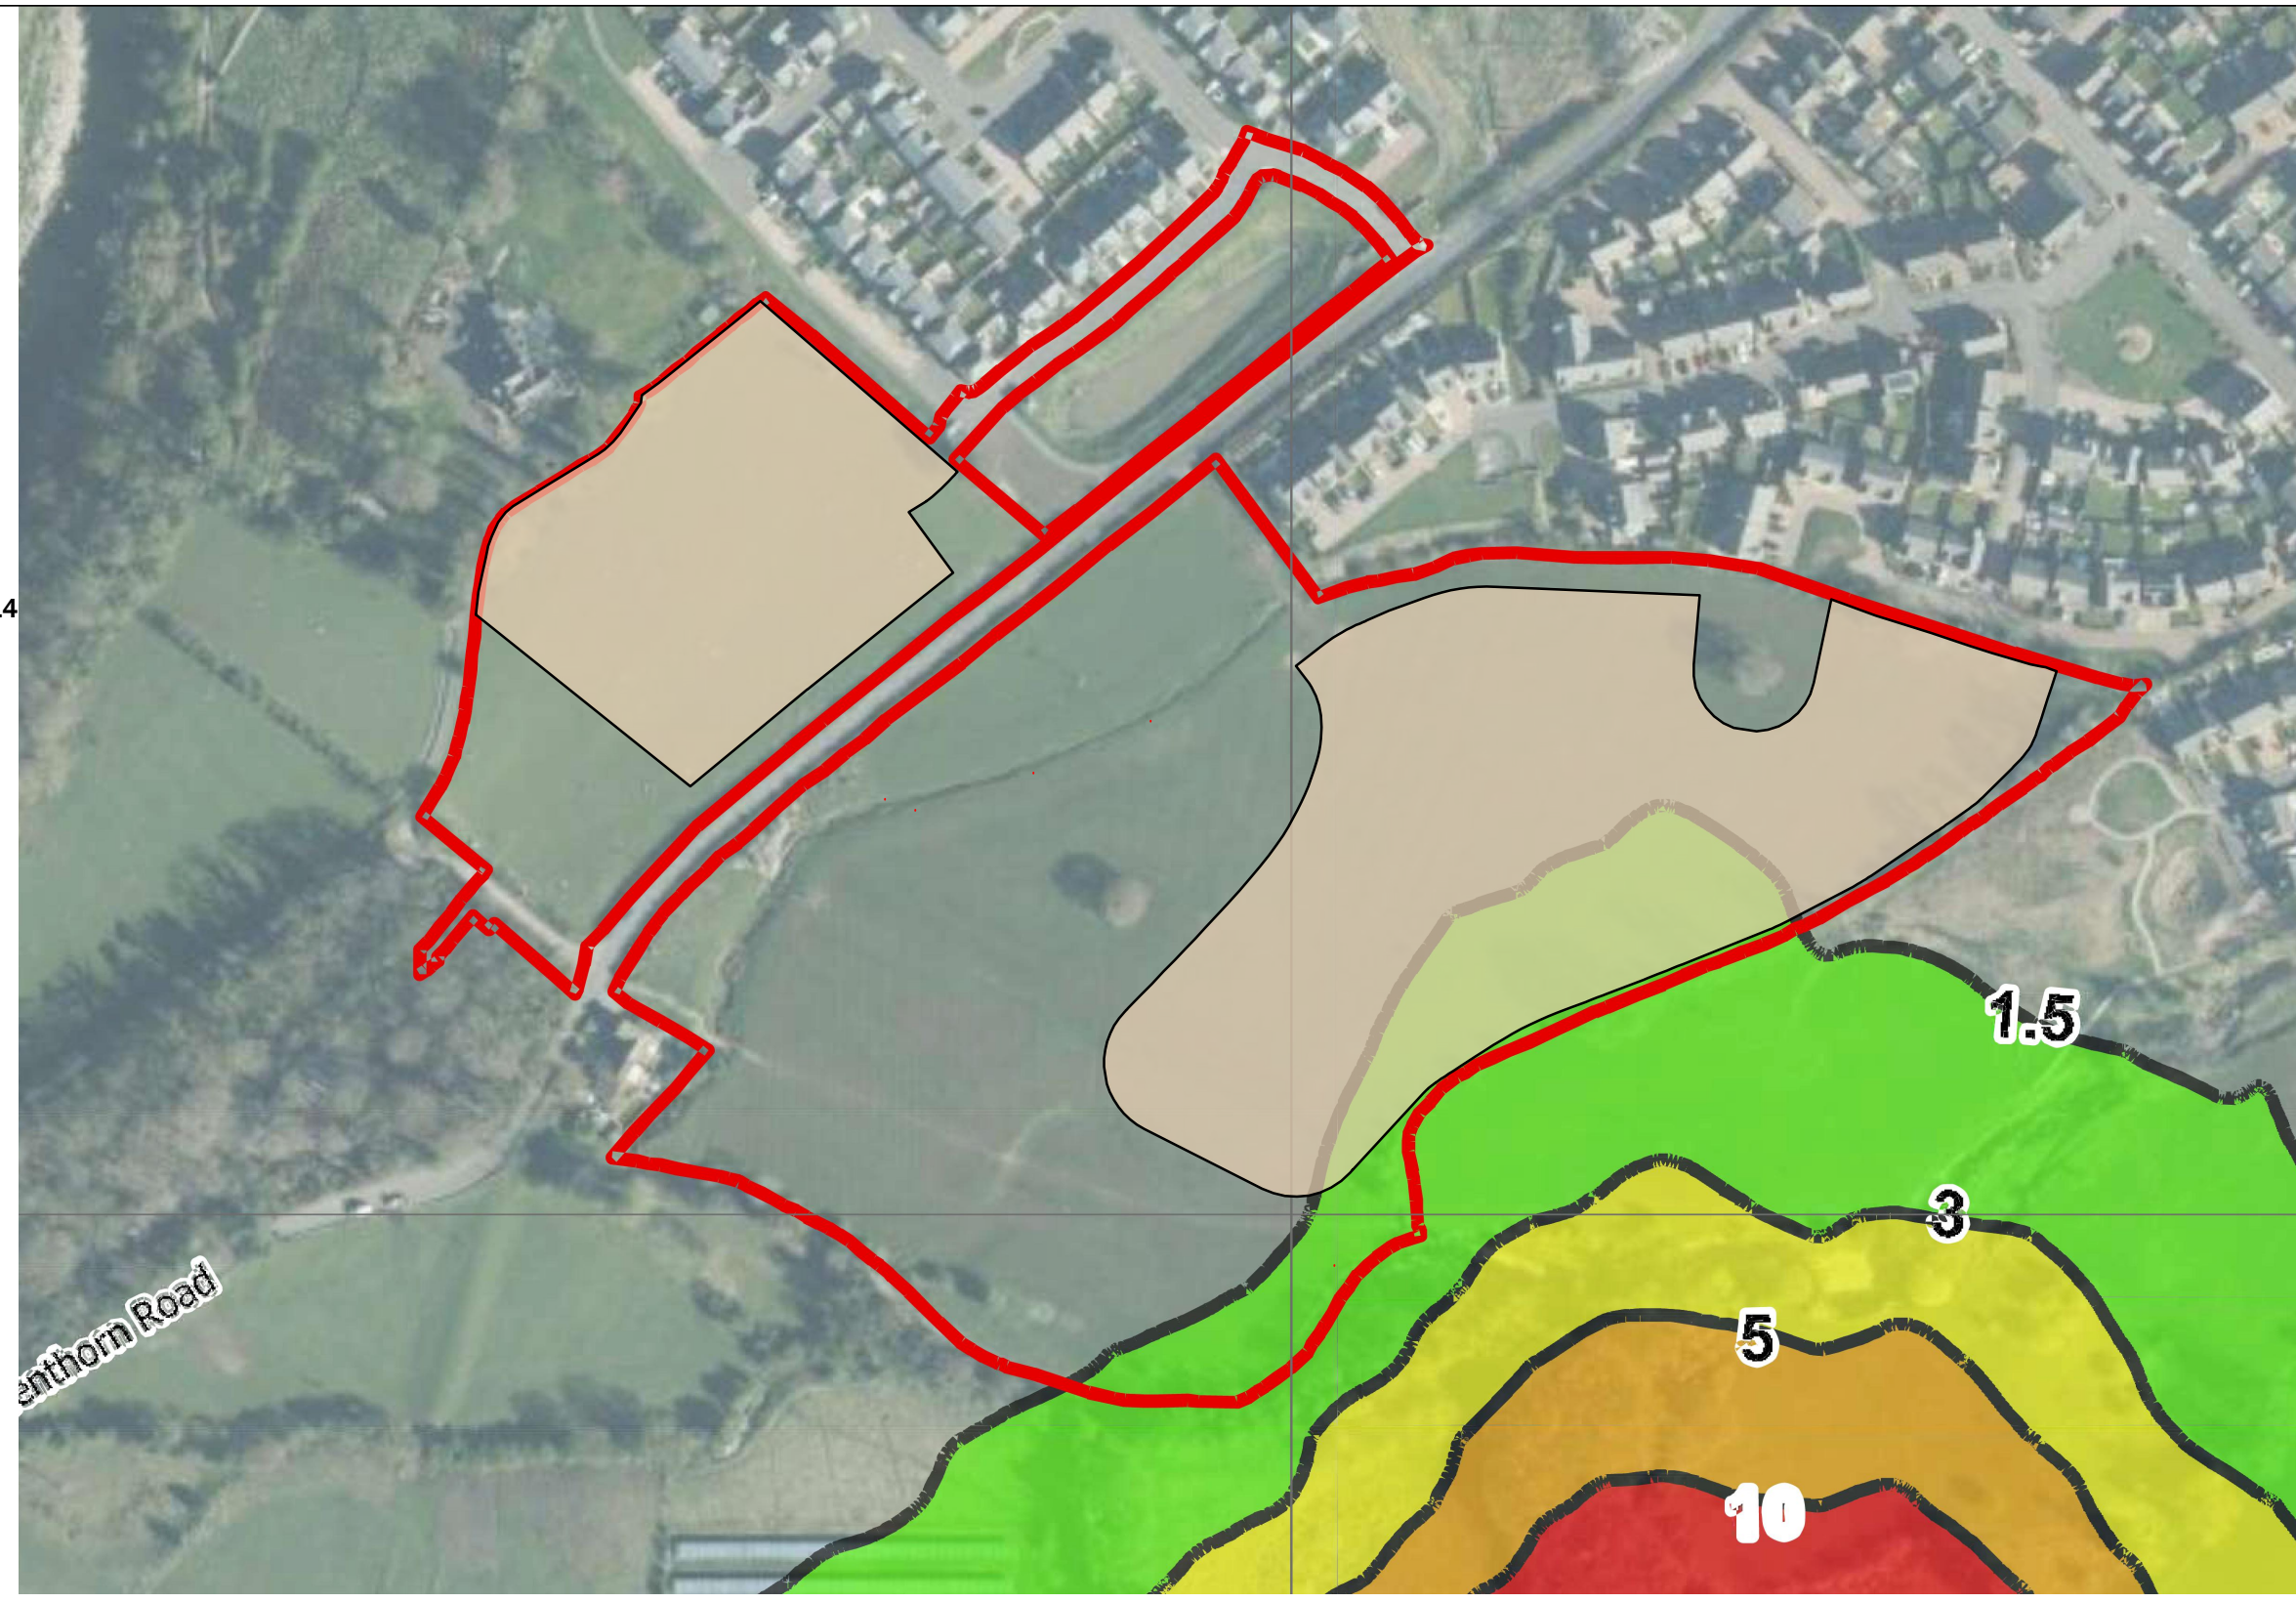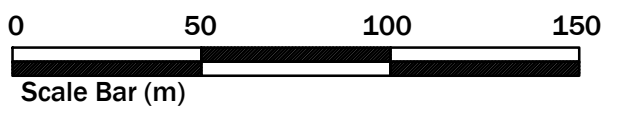

GLADMAN
Gladman House, Alexandria Way
Congleton Business Park
Congleton, Cheshire
CW12 1LB
Tel: 01260 288800
Fax: 01260 288801
www.gladman.co.uk

| Rev | Date | By | Revision notes |
|-----------------------------|------|----|----------------|
| * | * | * | * |
| FOR INFORMATION ONLY | | | |

| | |
|--|---|
| <p>Project</p> <p style="text-align: center;">Land off Henthorn Road, Clitheroe</p> | <p>Drawn by AKE</p> <p>Title checked by N/A</p> <p>Highways checked by N/A</p> <p>Topo checked by N/A</p> |
| <p>Title</p> <p style="text-align: center;">2023 Odour Contour Plot with Development Area</p> | <p>Issue date 06/05/2026</p> <p>Title checked date N/A</p> <p>Highways checked date N/A</p> <p>Topo checked date N/A</p> |
| <p>Scale(s)</p> <p>1:2000@A3</p> | |
| <p>Drawing No</p> <p>GDL-2018-128-ODOUR2023</p> | |