
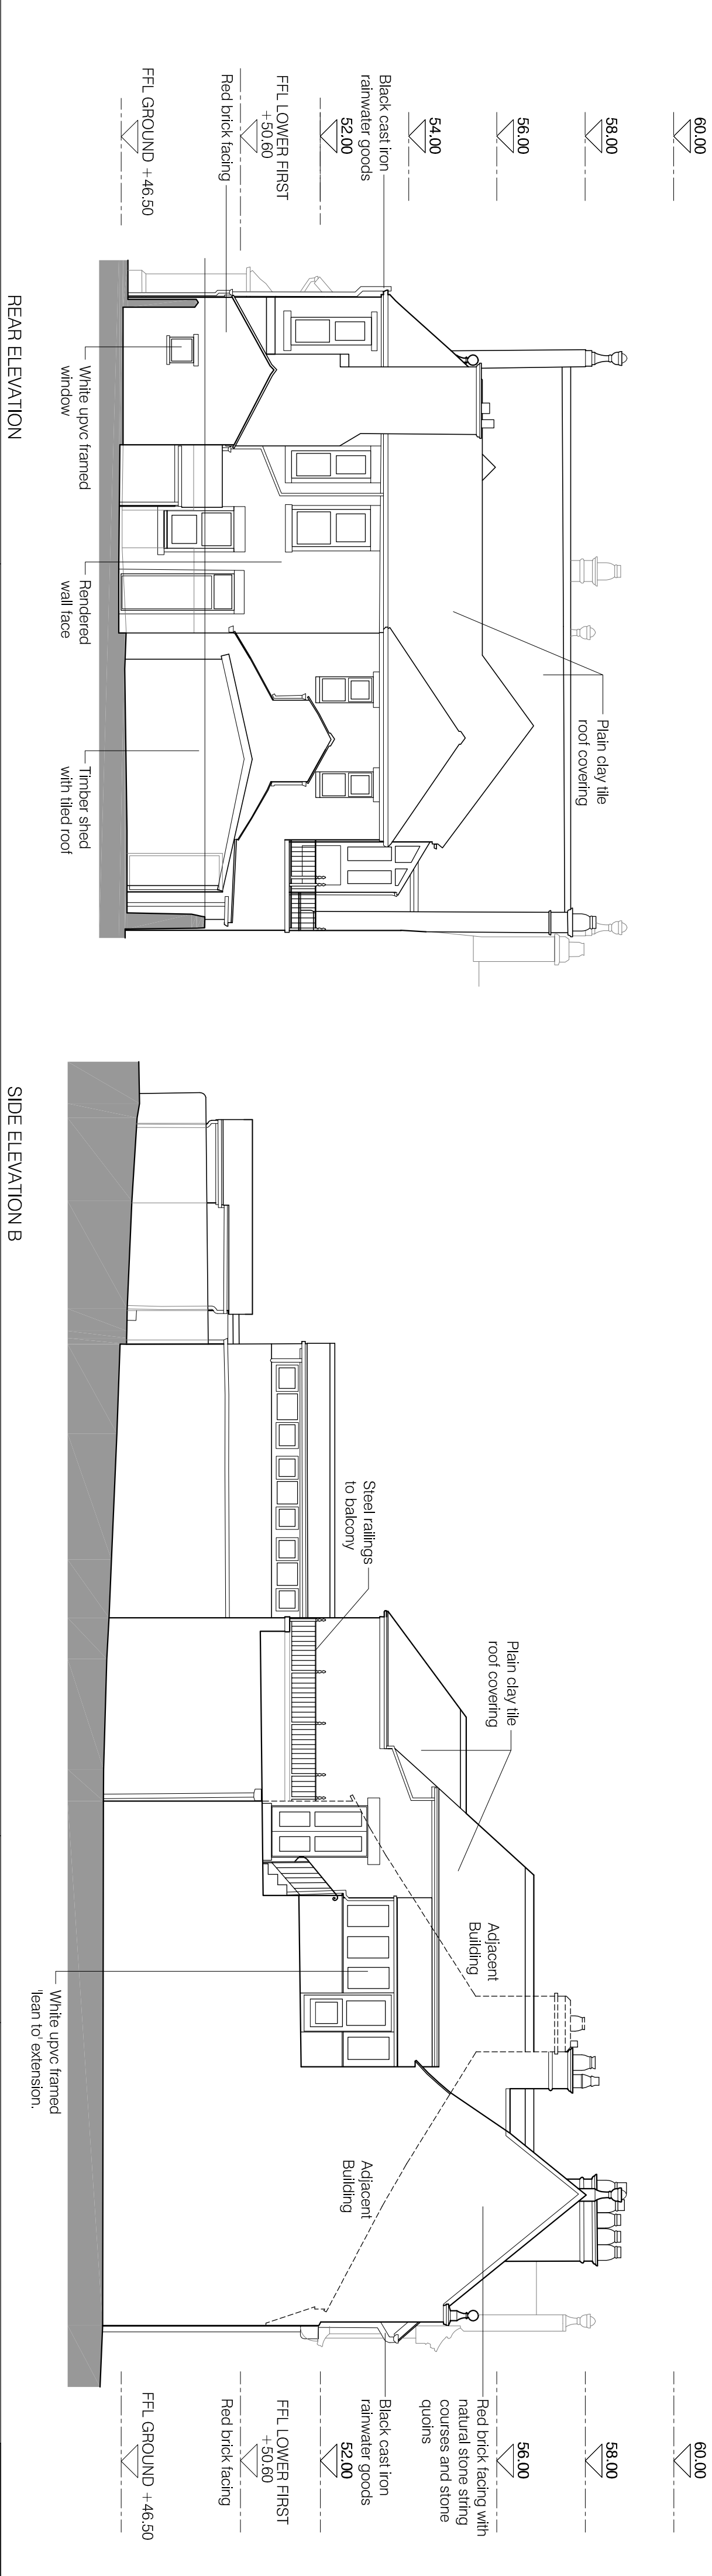


Do not scale. Contractors must check all dimensions on site before preparing production drawings or commencing any work. This drawing and its design is the copyright of LMC Architecture Limited and may not be reproduced in any form whatsoever without their prior express written consent.

| Revision | Date     | Revision note | Drawn by | Purpose of issue |
|----------|----------|---------------|----------|------------------|
| -        | 01.12.25 | First Issue   | LM       | Planning         |

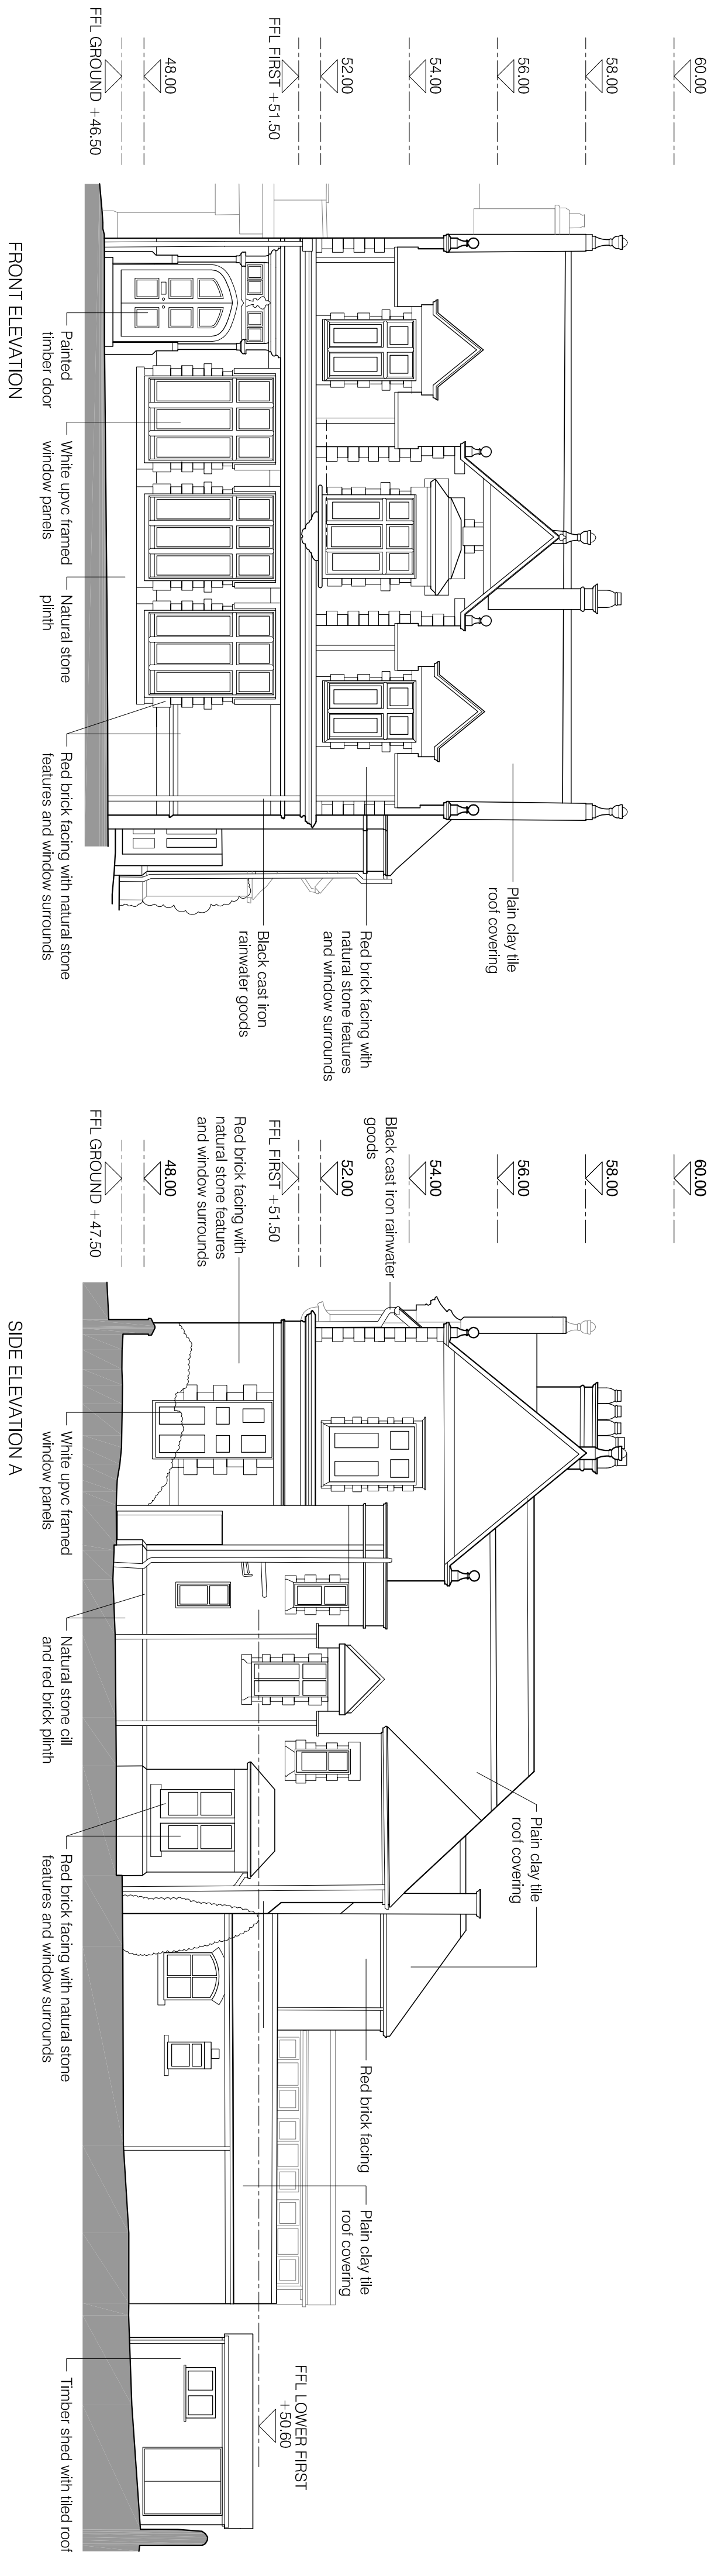

|                                                                   |                                      |                     |                                                                                                 |
|-------------------------------------------------------------------|--------------------------------------|---------------------|-------------------------------------------------------------------------------------------------|
| Project<br>Conversion and extension to 69 King Street,<br>Whalley | Drawing title<br>Existing elevations | Scale<br>1:100 @ A2 | LMC Architecture Limited<br>Architectural design services                                       |
| Client<br>Northcote                                               | Drawing number<br>2546-PL01          | Date<br>01.12.25    | 4 Dovegate Drive, Ighiteinill, Burnley, Lancashire, BB12 8XD<br>Web : www.lmcarchitecture.co.uk |
|                                                                   |                                      |                     |                                                                                                 |