


1U344

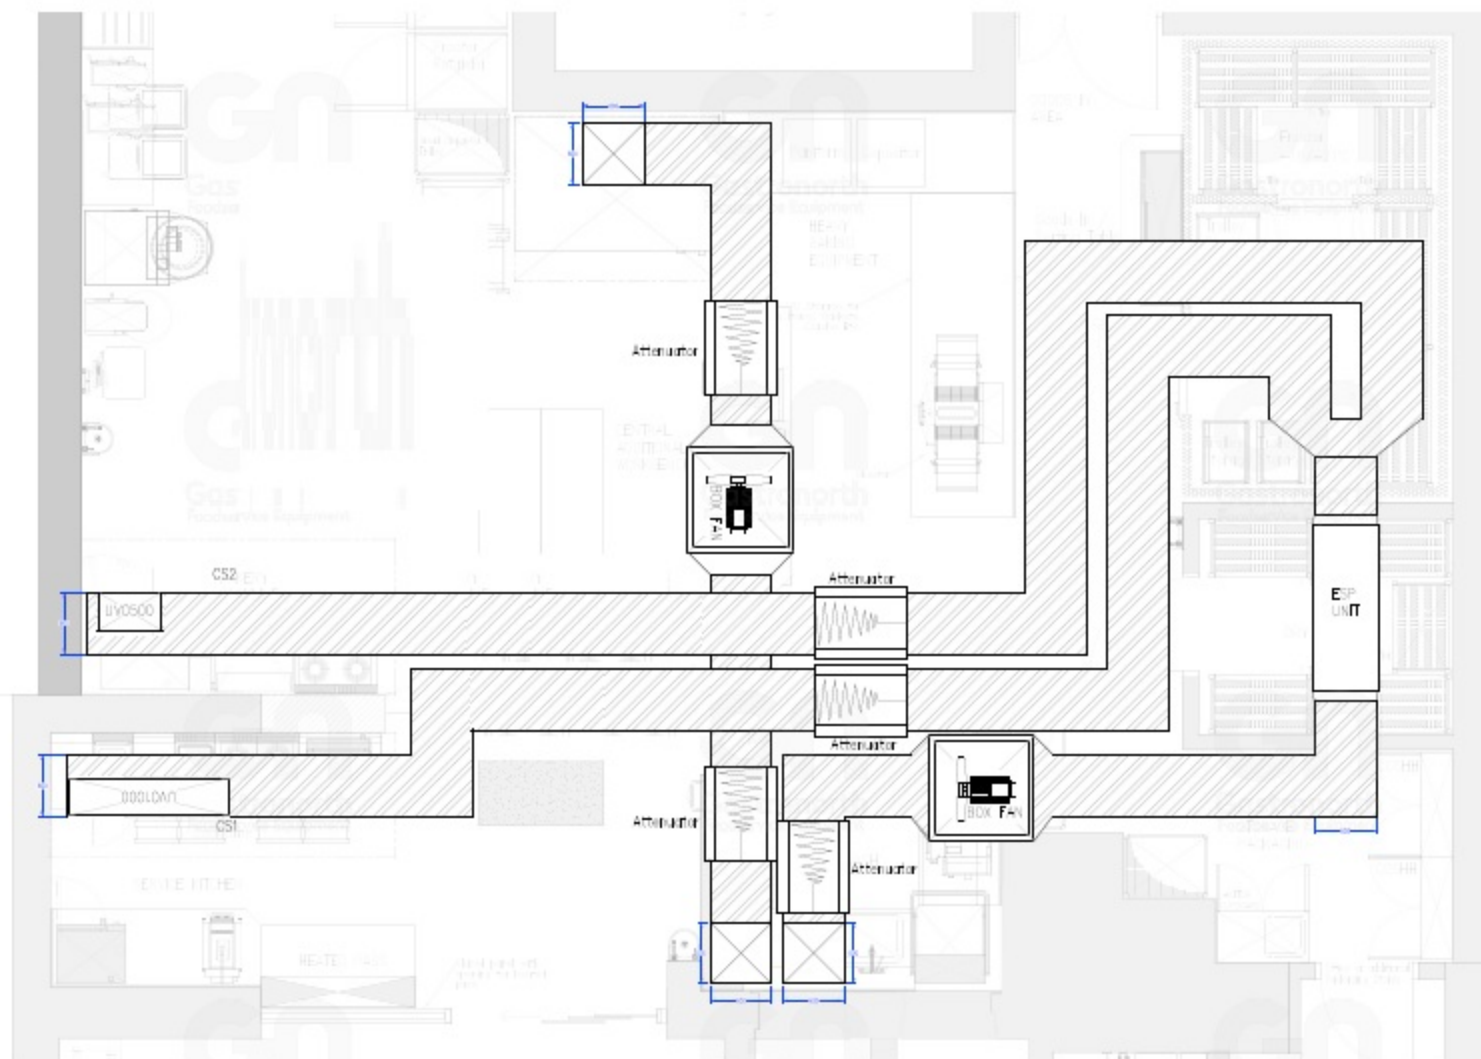

NO.	DATE OF REV.	REV. NO.	REV. DESCRIPTION	REV. DATE
1	01/01/2024	1	ISSUED FOR CONSTRUCTION	01/01/2024
2				
3				
GN
Gastronorth
Foodservice Equipment

Gastronorth Ltd.
Unit 10, Queens Court, Third
Avenue, Team Valley Trading
Estate, Team Valley, Gateshead,
Tyne & Wear, NE11 1BB.
© PROTECTED BY COPYRIGHT
LAW

T: 0191 681 0001 | E: enquiries@gastronorth.com | W: www.gastronorth.co.uk

ceda
Construction Equipment
Development Association

Project Name	Northcote Whalley Bakery	File Name	Ducting Layout, Extraction
Project No.	1-08-525-1876-4	Issue No.	0
Issue Date	25/03/24	Issue By	JP

Northcote Whalley Bakery