




PROPOSED CABIN SIDE ELEVATION (SE) 1:50

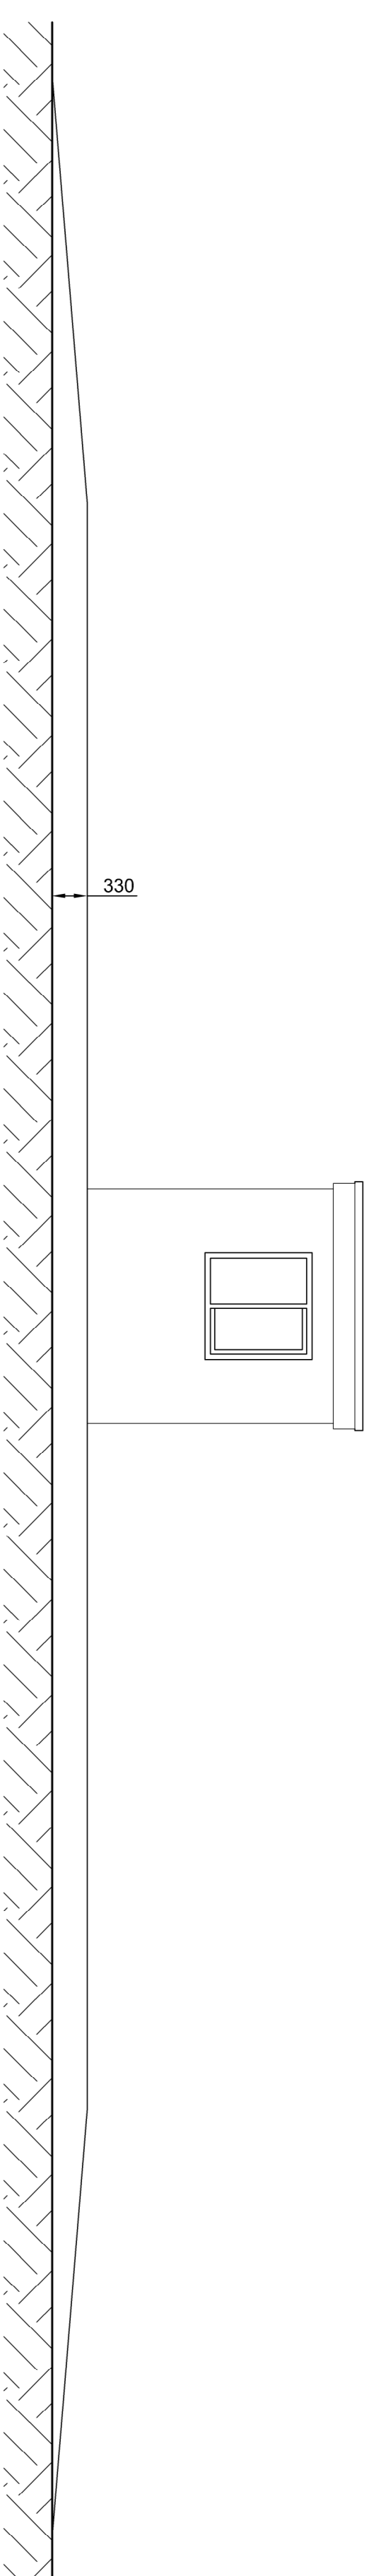


PROPOSED CABIN ROOF PLAN 1:50

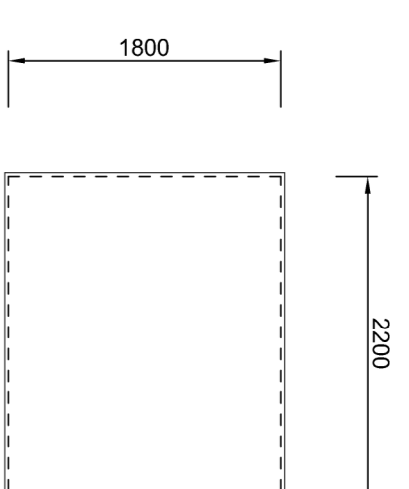


PROPOSED CABIN SIDE ELEVATION (NW) 1:50

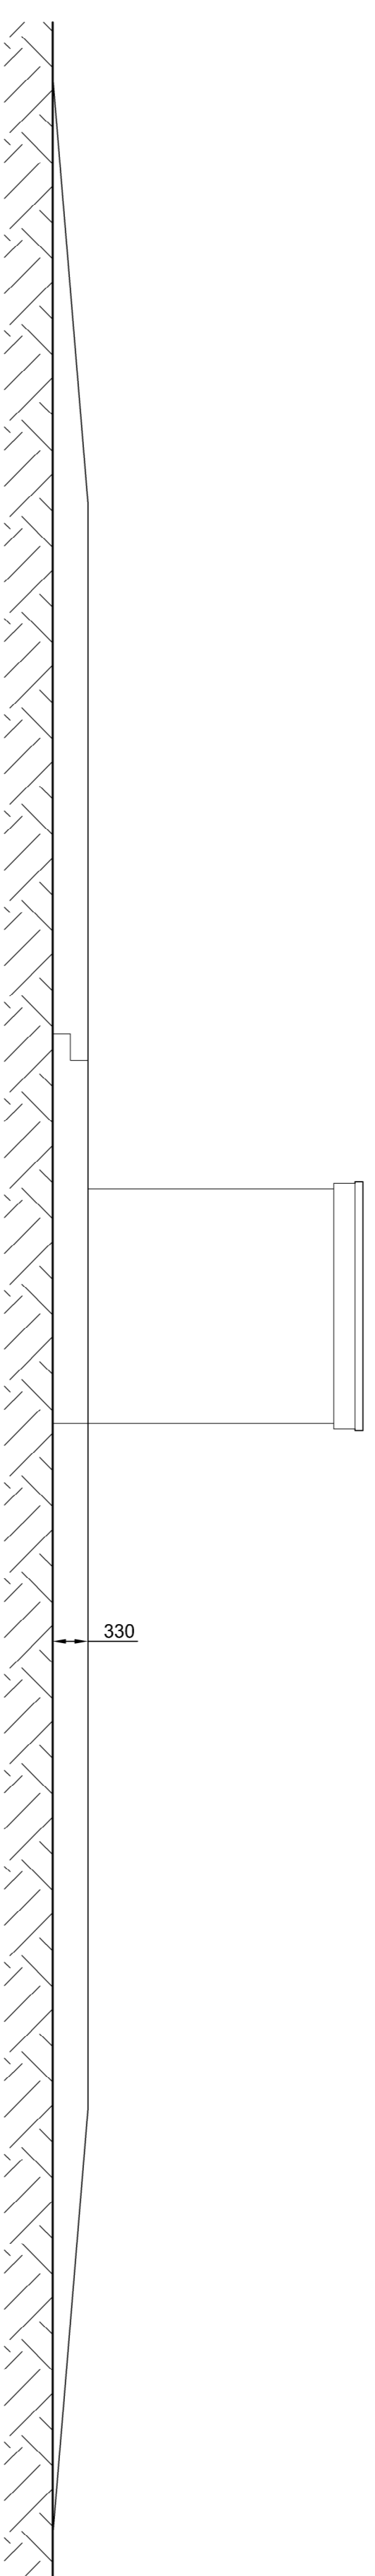


PROPOSED CABIN FRONT ELEVATION (NE) 1:50

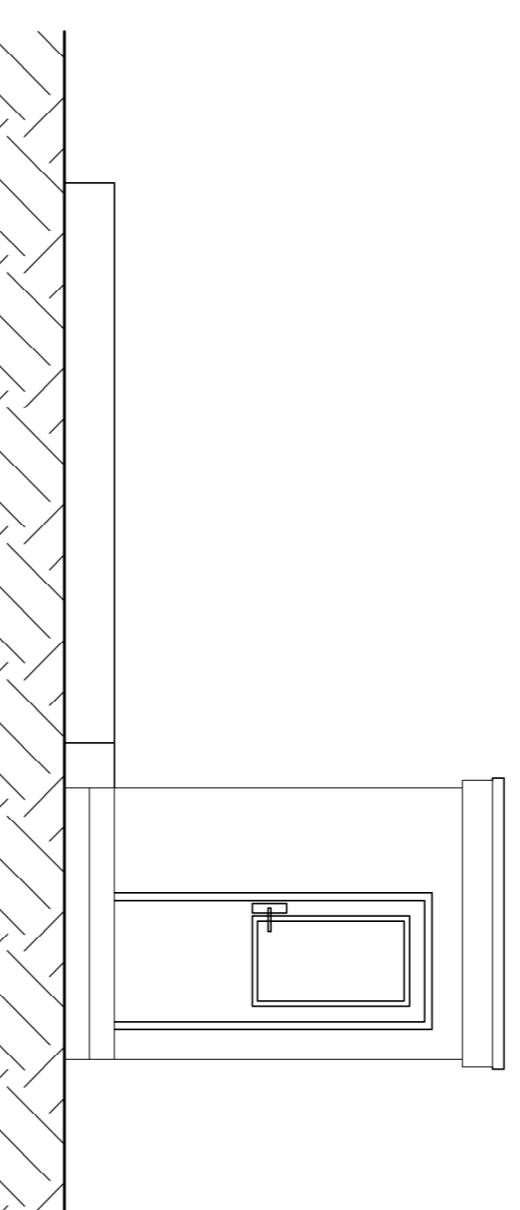


PROPOSED CABIN FRONT ELEVATION (SW) 1:50

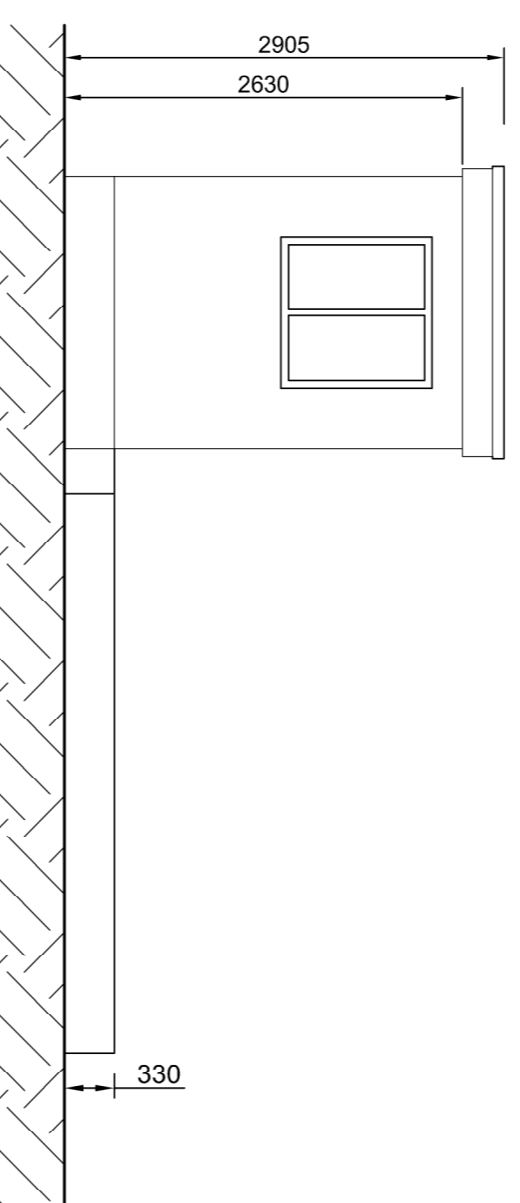


PROPOSED CABIN AND WEIGHBRIDGE PLAN 1:50

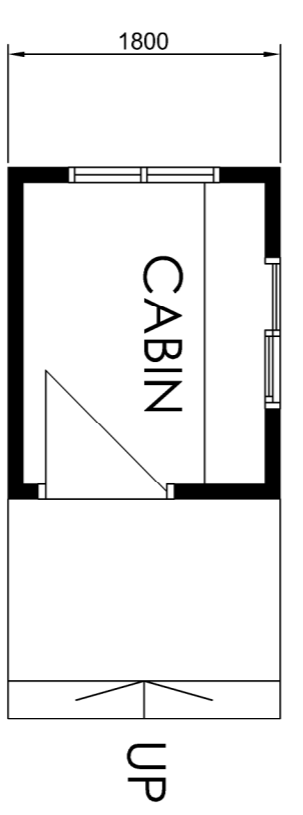


PROPOSED WALL ELEVATION (S) 1:200

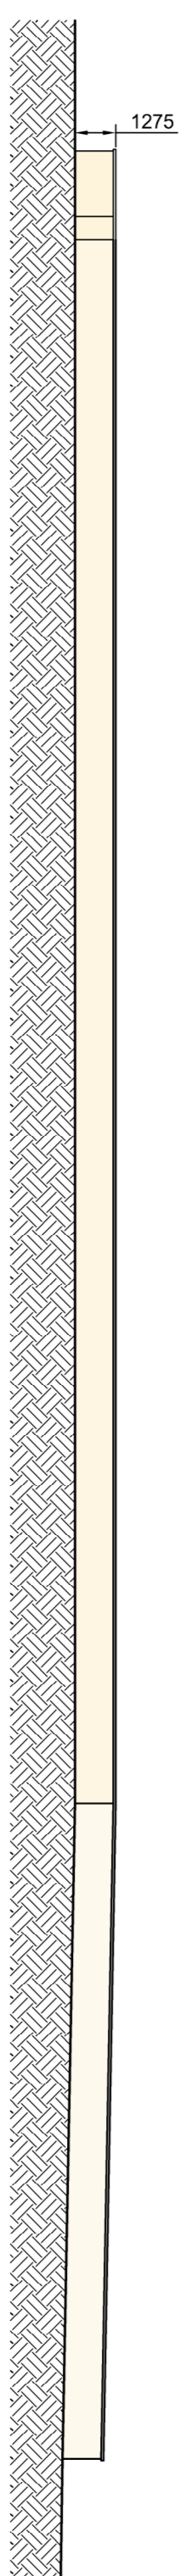

PROPOSED WALL ELEVATION (W) 1:200

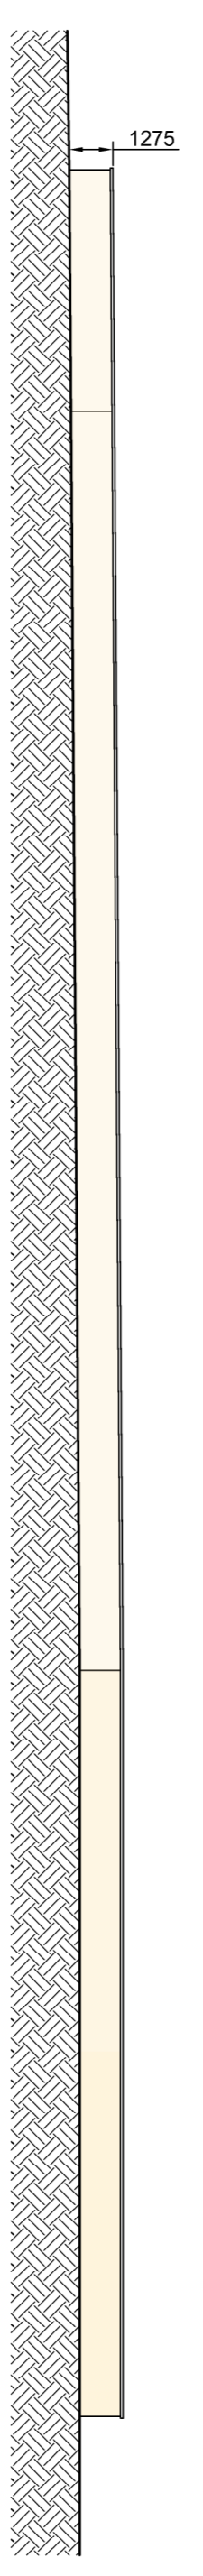

PROPOSED WALL ELEVATION (N) 1:200

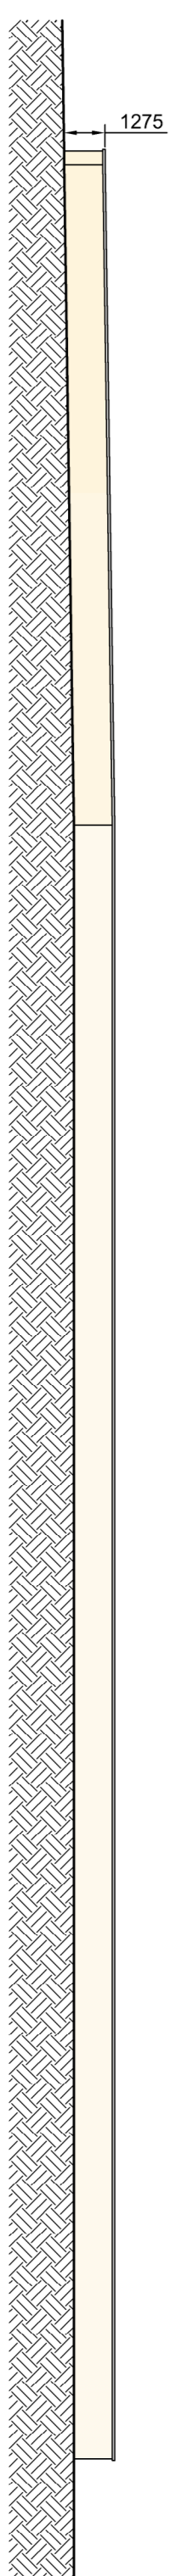

PROPOSED WALL ELEVATION (E) 1:200

