









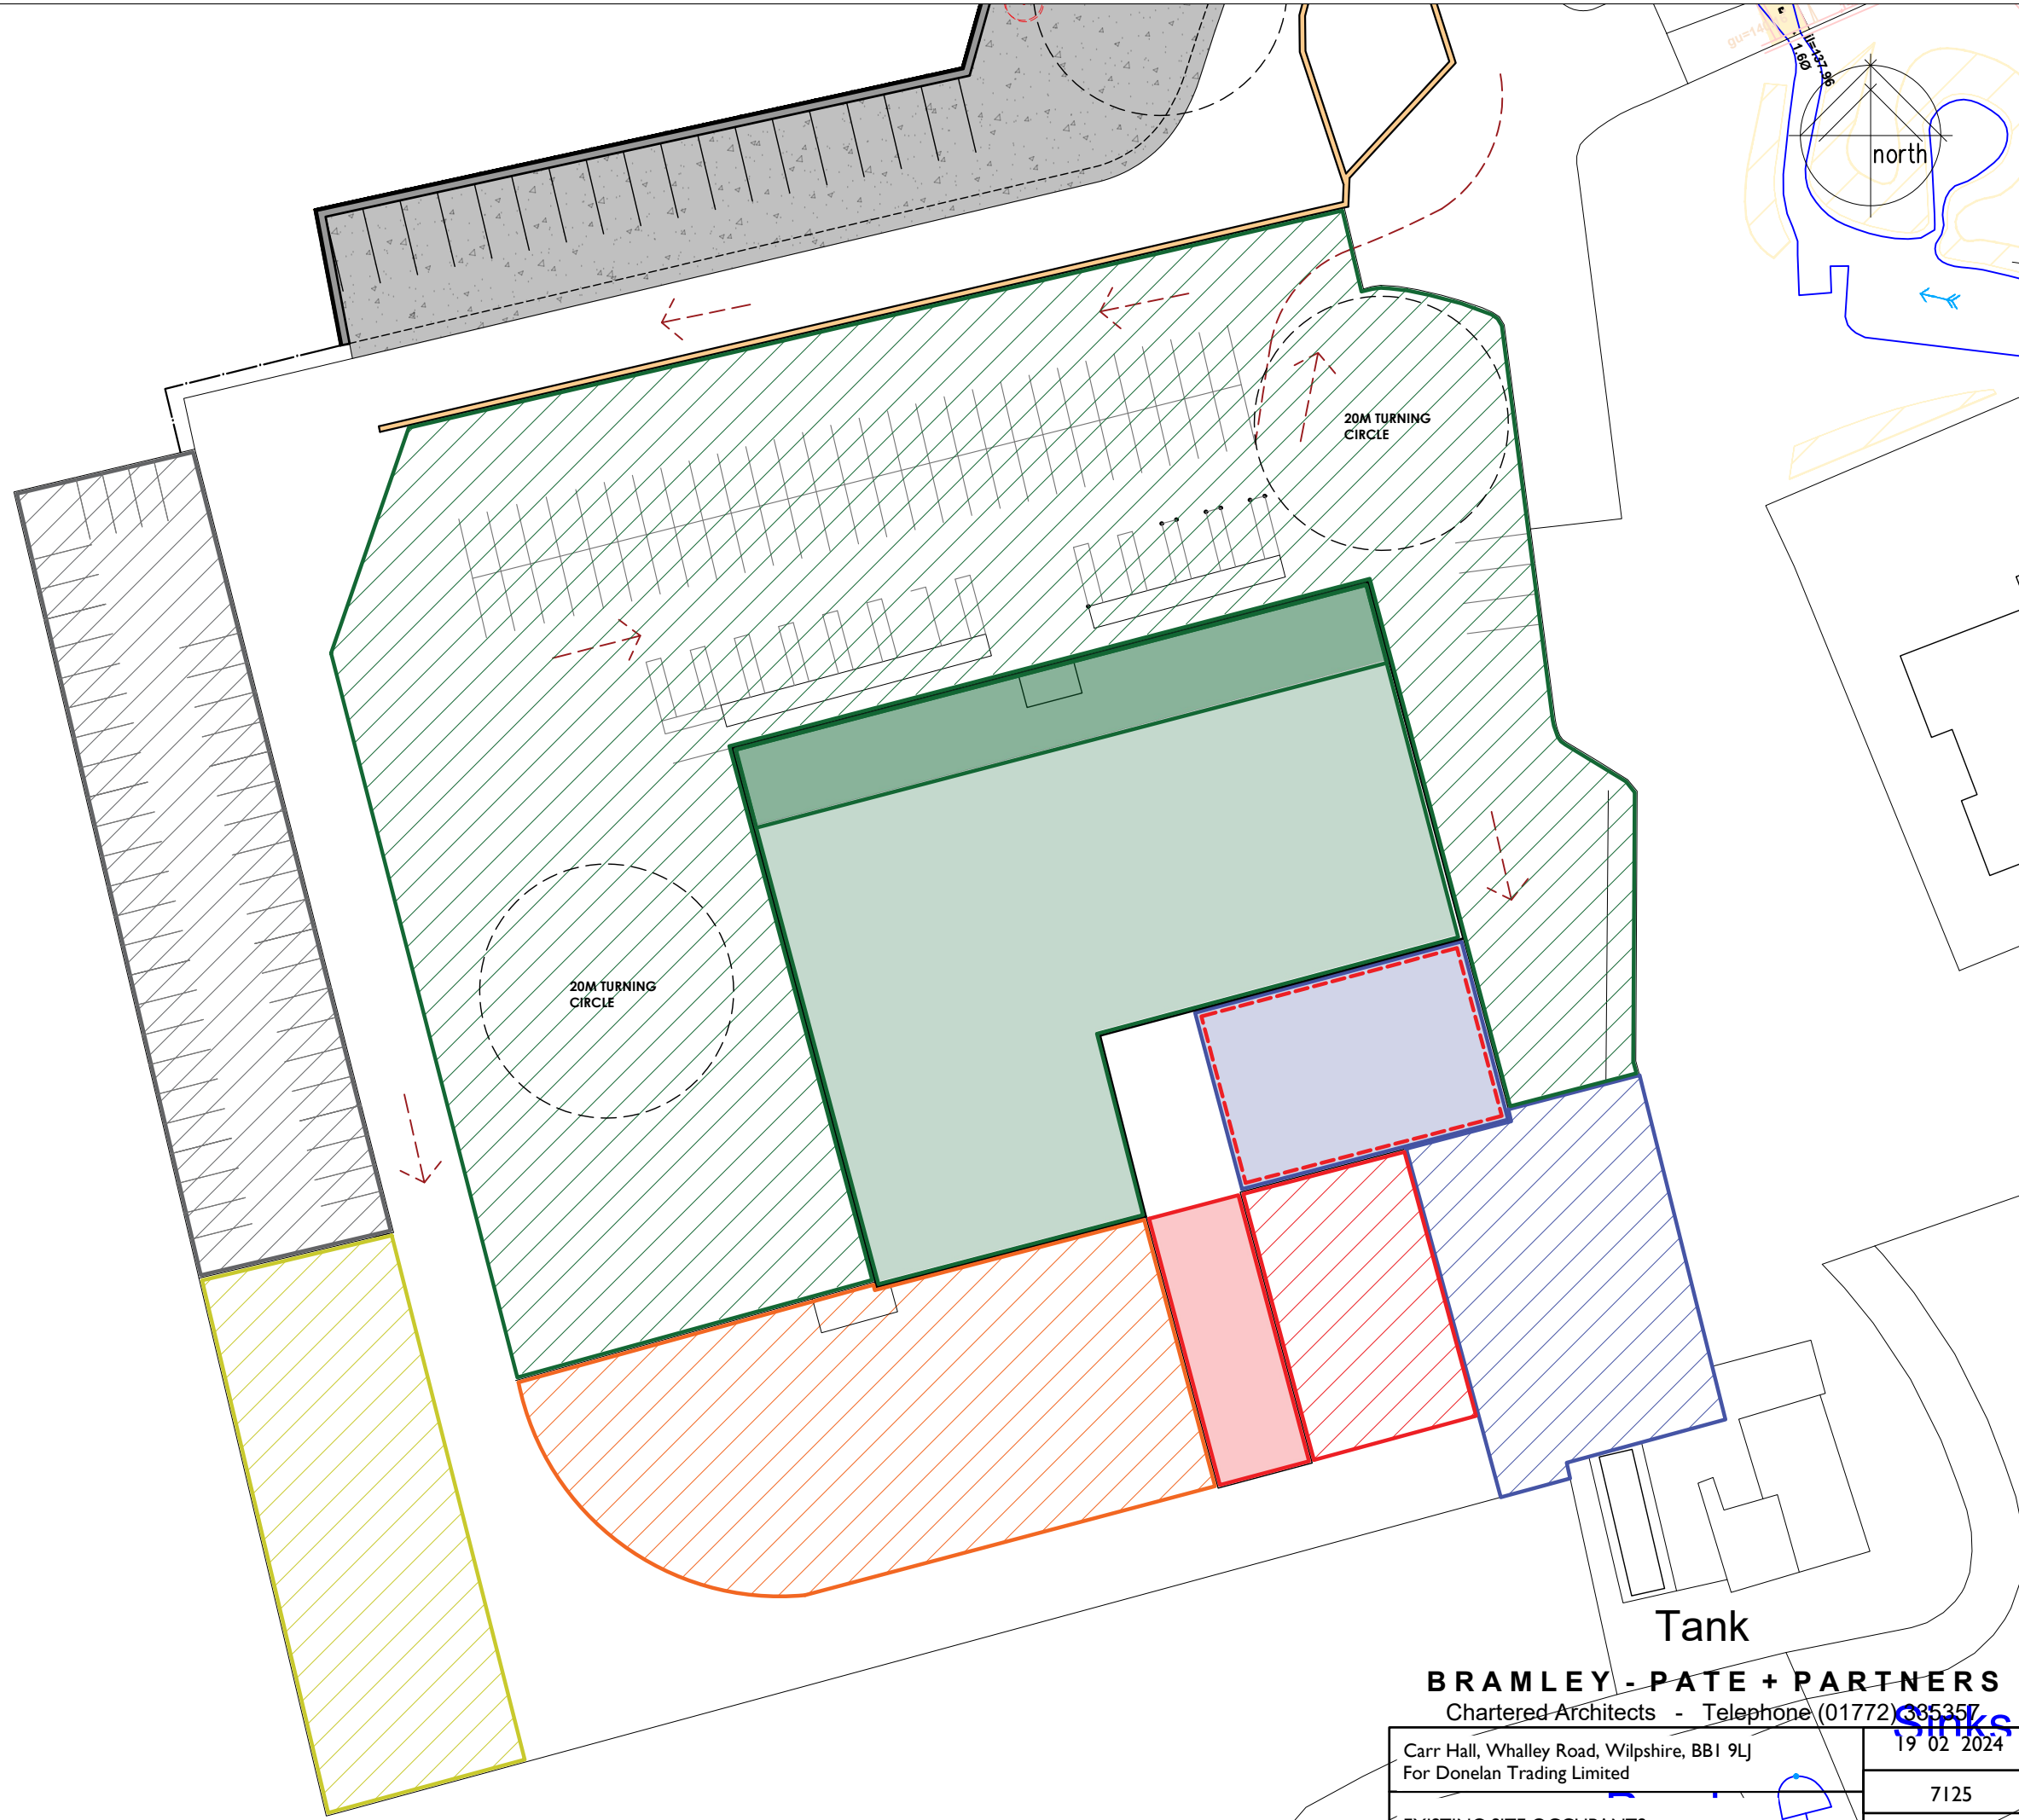


KEY	
	MUOVITECH & MUOVITECH AB GROUND AND FIRST FLOOR - B2
	MANEUVERING/YARD/ PARKING
	GO GREEN LTD & GREEN IMPROVE LTD GROUND FLOOR - B2
	PARKING/YARD
	THE GARDEN VILLAGE LTD & CATERING AGENCY LTD - E
	PARKING
	PARENTIS LTD FIRST FLOOR - E
	CVS (NW) LTD PARKING AREA - B8
	SBR SPECIALIST COACH BUILDERS LTD YARD - B8
	AISLING RENEWABLES LTD YARD - E



SITE PLAN
NTS A3

BRAMLEY - PATE + PARTNERS
Chartered Architects - Telephone (01772) 385357

Carr Hall, Whalley Road, Wilpshire, BBI 9LJ For Donelan Trading Limited	19 02 2024
EXISTING SITE OCCUPANTS	7125 PL.03