

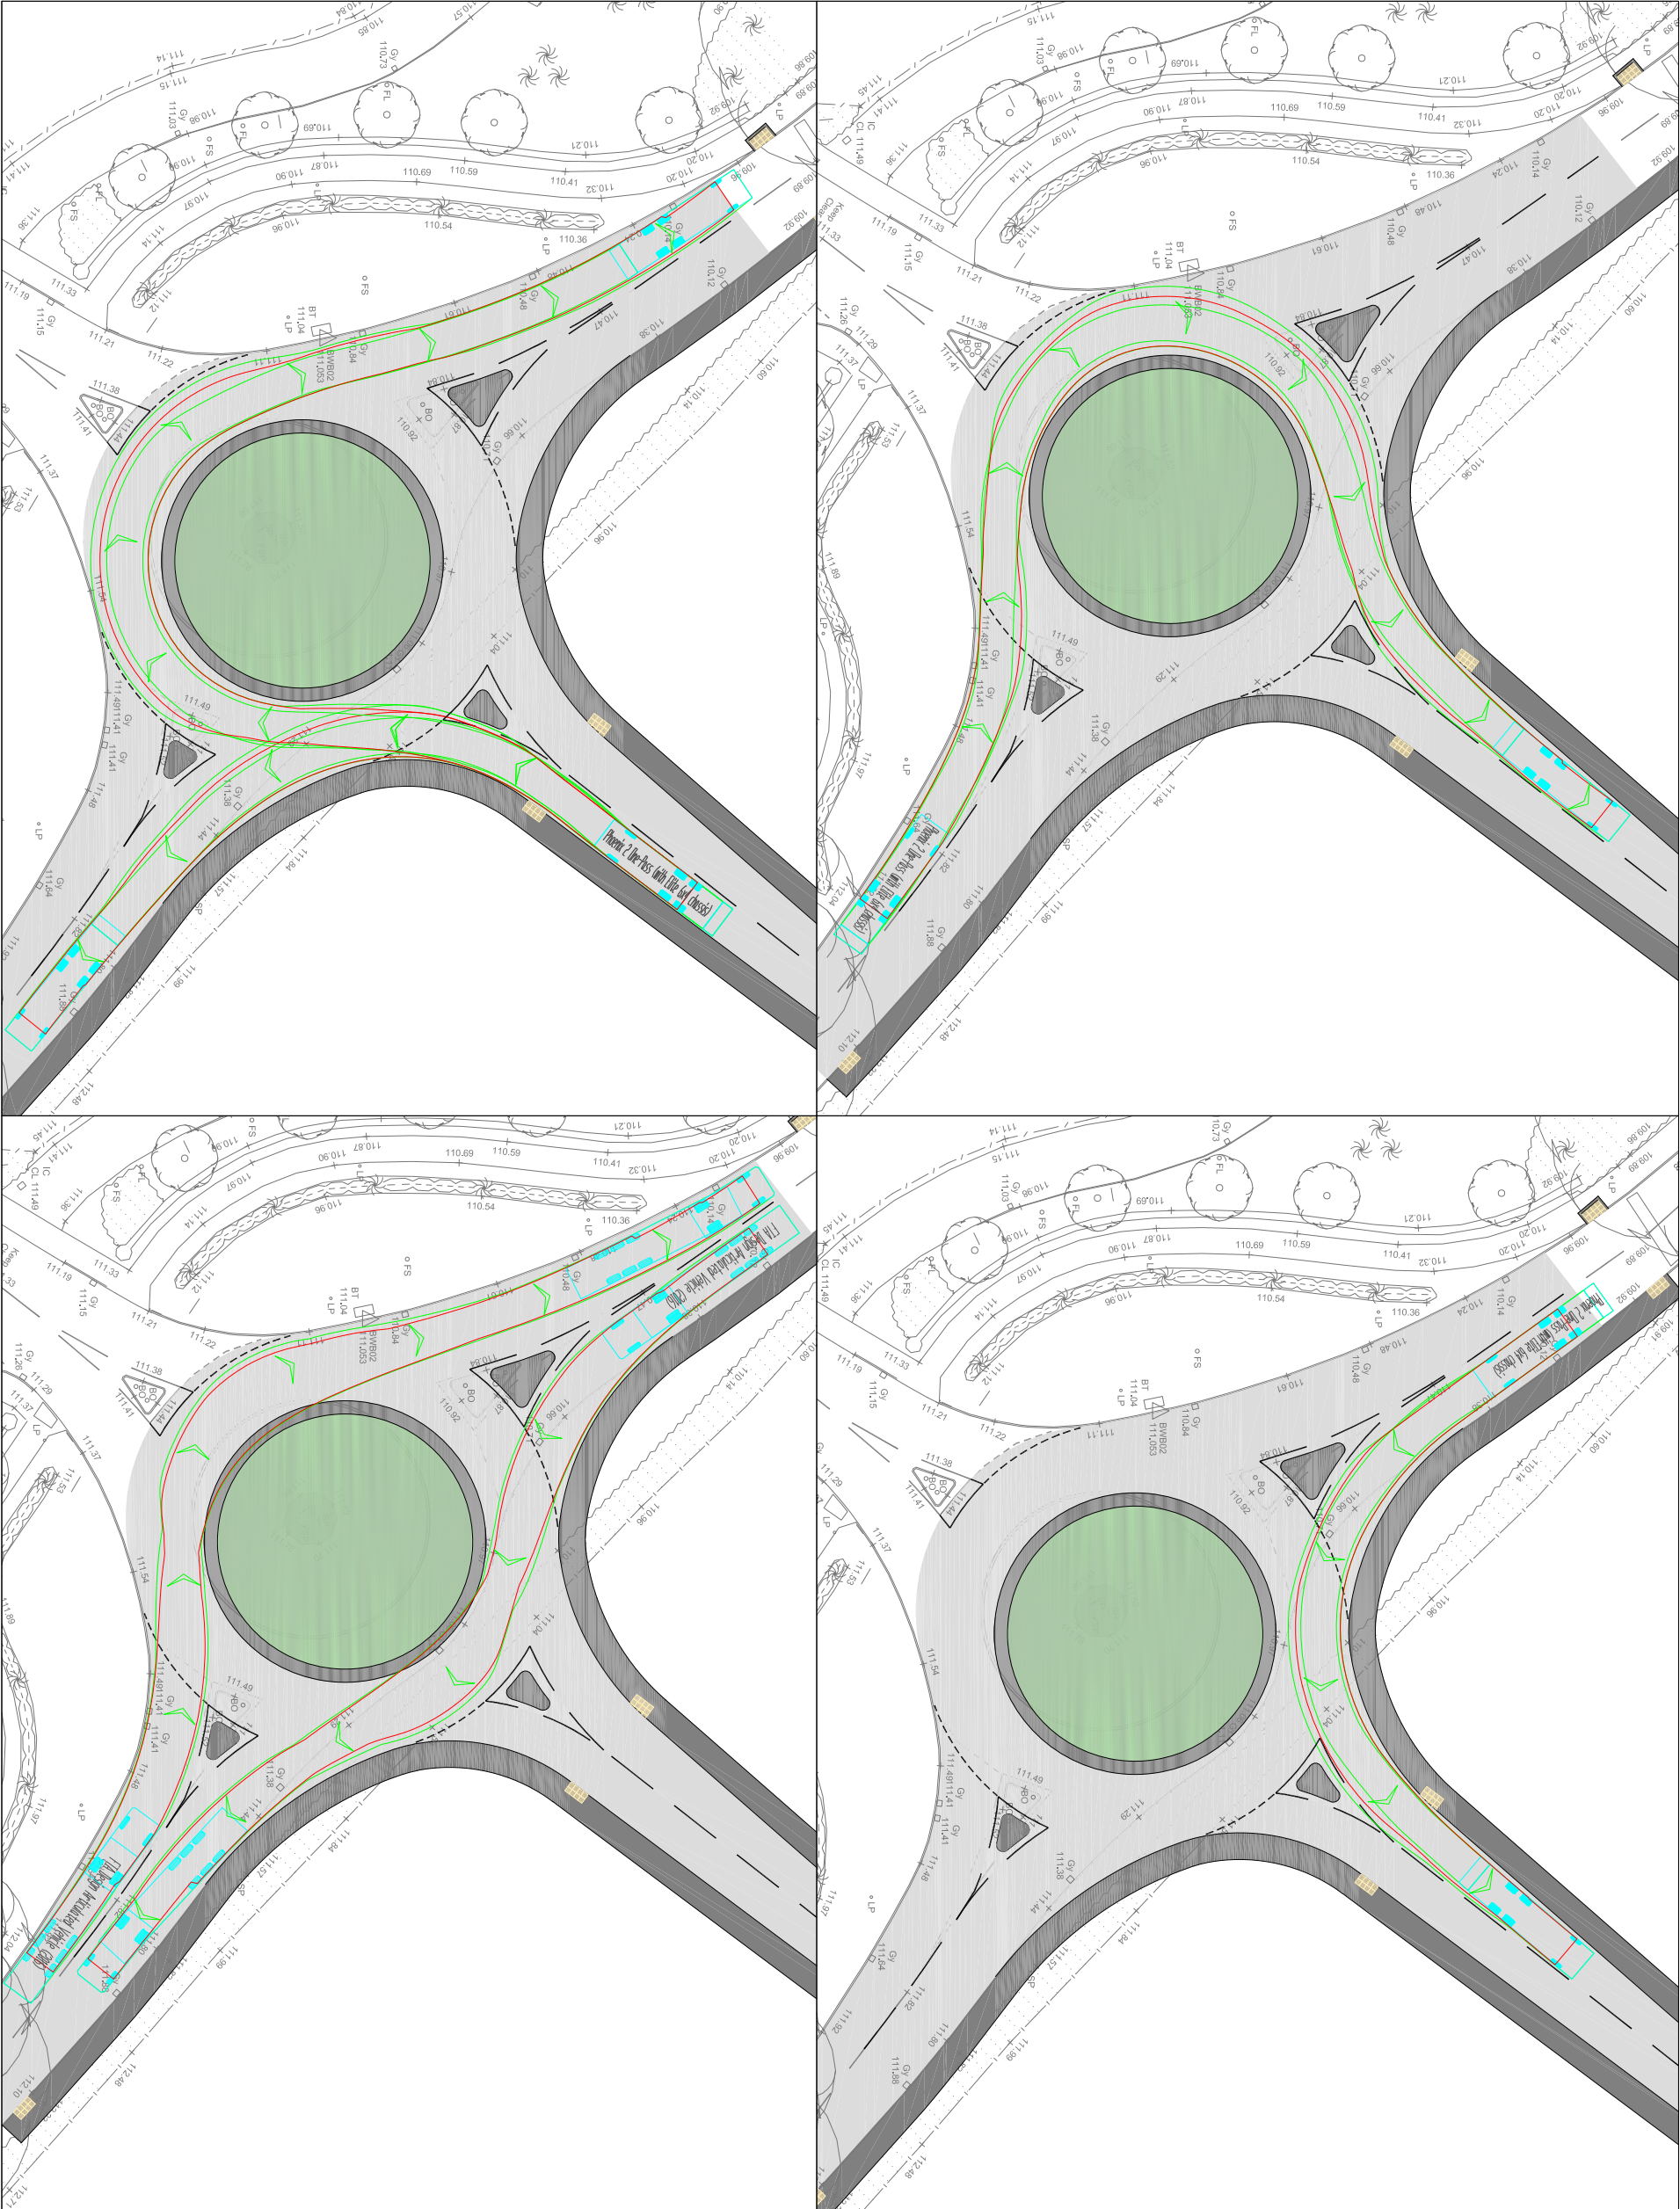


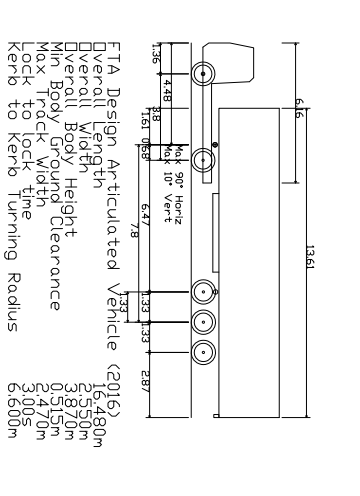

1. THIS DRAWING IS NOT TO BE SCALED FOR CONSTRUCTION PURPOSES.
2. THE CONTRACTOR SHALL CHECK ALL DIMENSIONS AND LEVELS ON SITE.

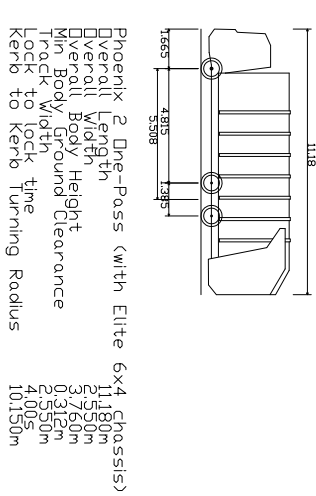

REV

DESCRIPTION

DATE

BY

AUTH

hub

TRANSPORT PLANNING LTD

Hub Transport Planning Ltd
Floor 1B
4 Temple Row
Birmingham
B2 5HG
T : 0121 454 5530

CLIENT

RICHBOROUGH

PROJECT

CLITHEROE

TITLE

SITE ACCESS REFUSE VEHICLE
AND HGV SWEPT PATH ANALYSIS

DRAWN	AUTHORISED	SCALE	SHEET SIZE	DATE
JP	GM	1:500	A3	16.12.25

PROJECT NO.	DRAWING NO.	REV
T25604	002	-