



**EXISTING STREET SCENE ELEVATION**

SCALE - 1:100 @ A1




**PROPOSED STREET SCENE ELEVATION**

SCALE - 1:100 @ A1

Address  
**THE ACRES  
BARROW**

drawing title <b>EXISTING AND PROPOSED STREET SCENE ELEVATION</b>		
drawn by JL	date 19/01/26	
scale 1:100 @ A1	Drawing no. 2025/07	revision ----

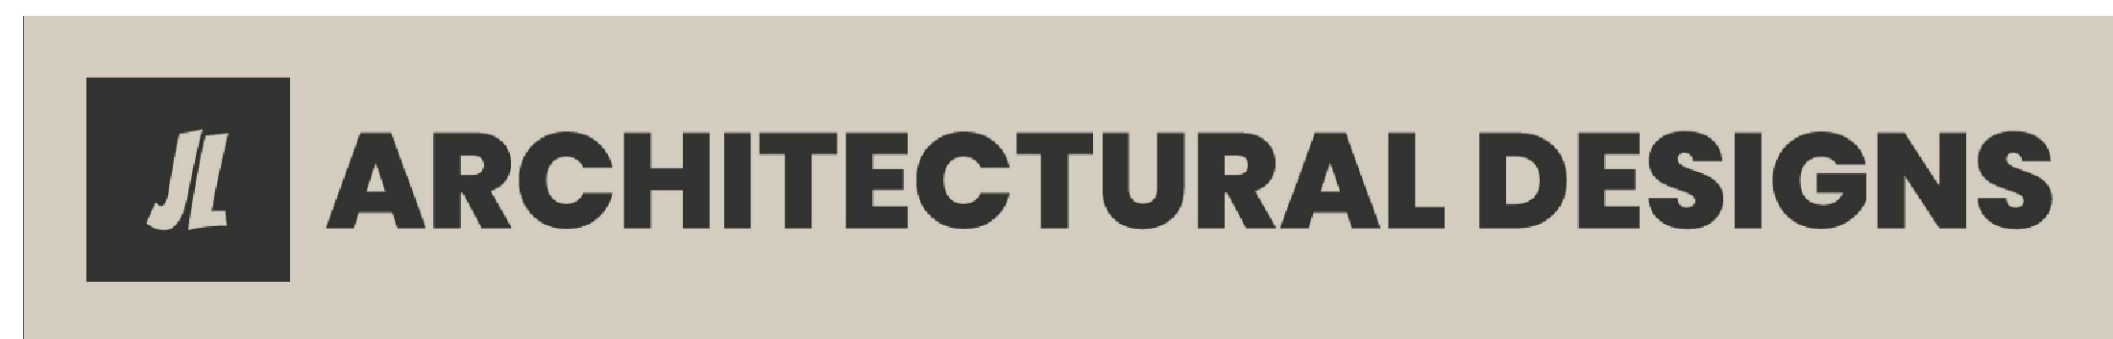

rev	date	description