



EXISTING ELEVATIONS


MARTINS CROFT - LORDS LANE - LONGRIDGE - PRESTON - PR3 2TA

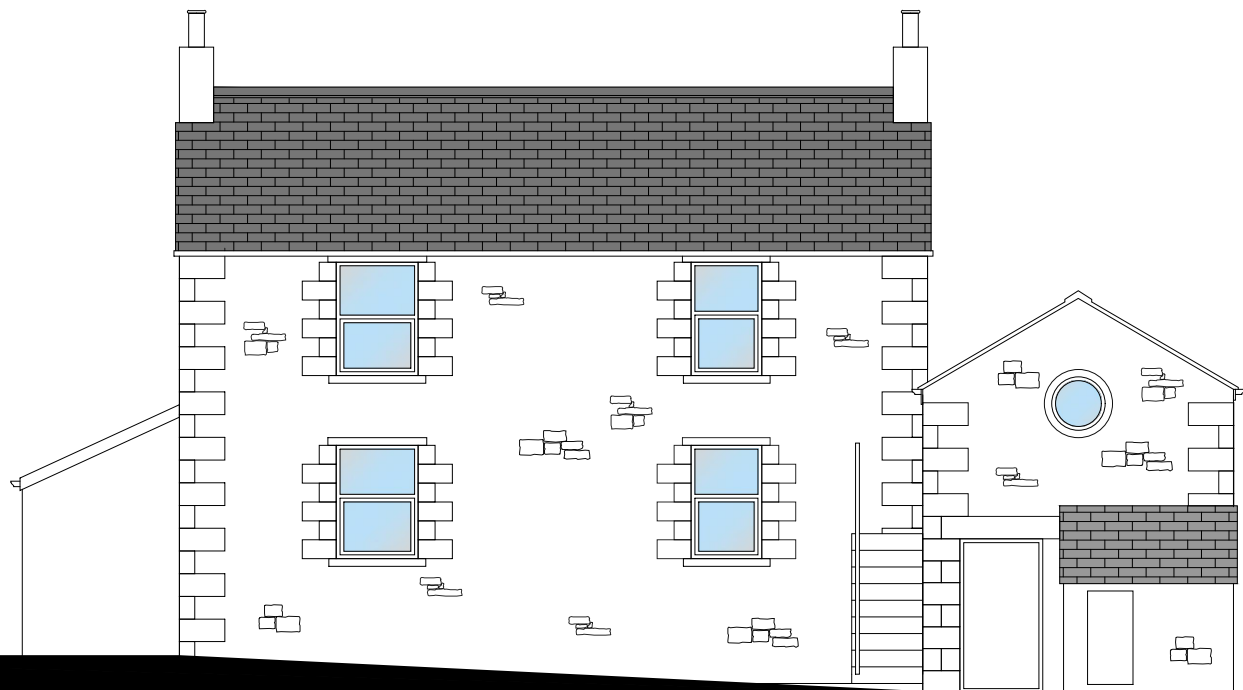

Front (North-West) Elevation

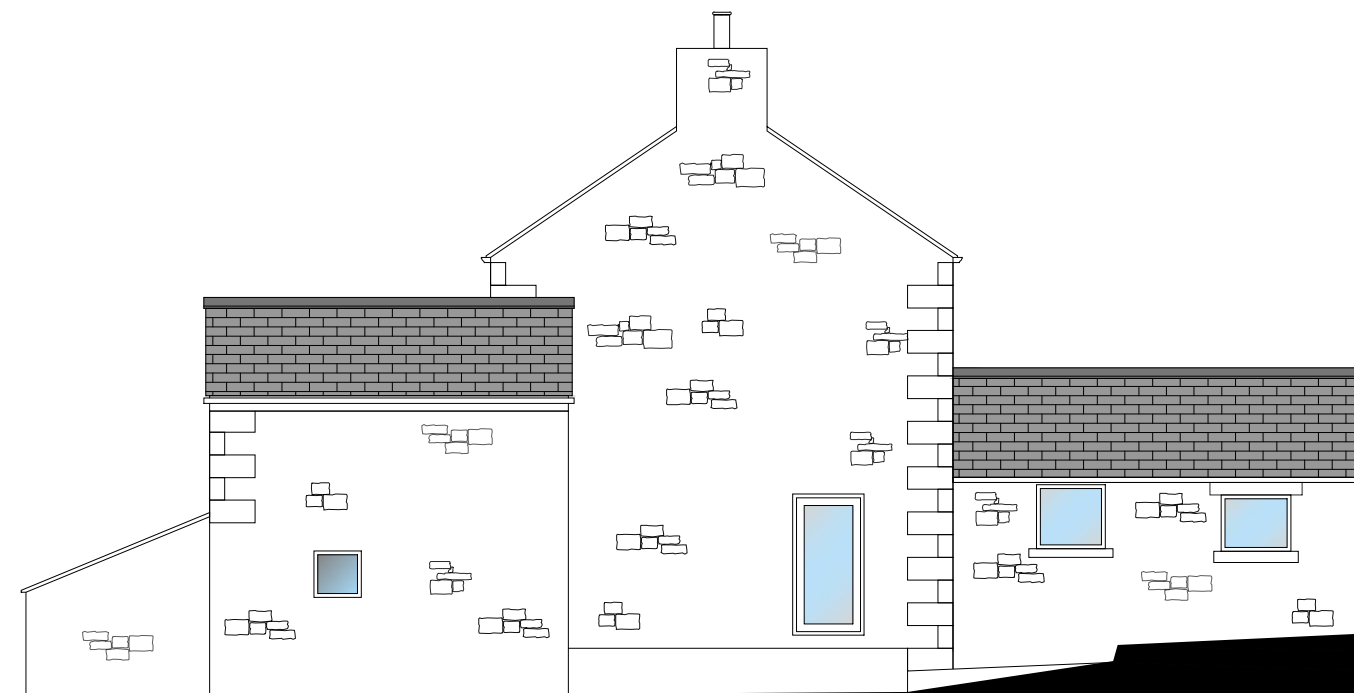

Side (South-West) Elevation

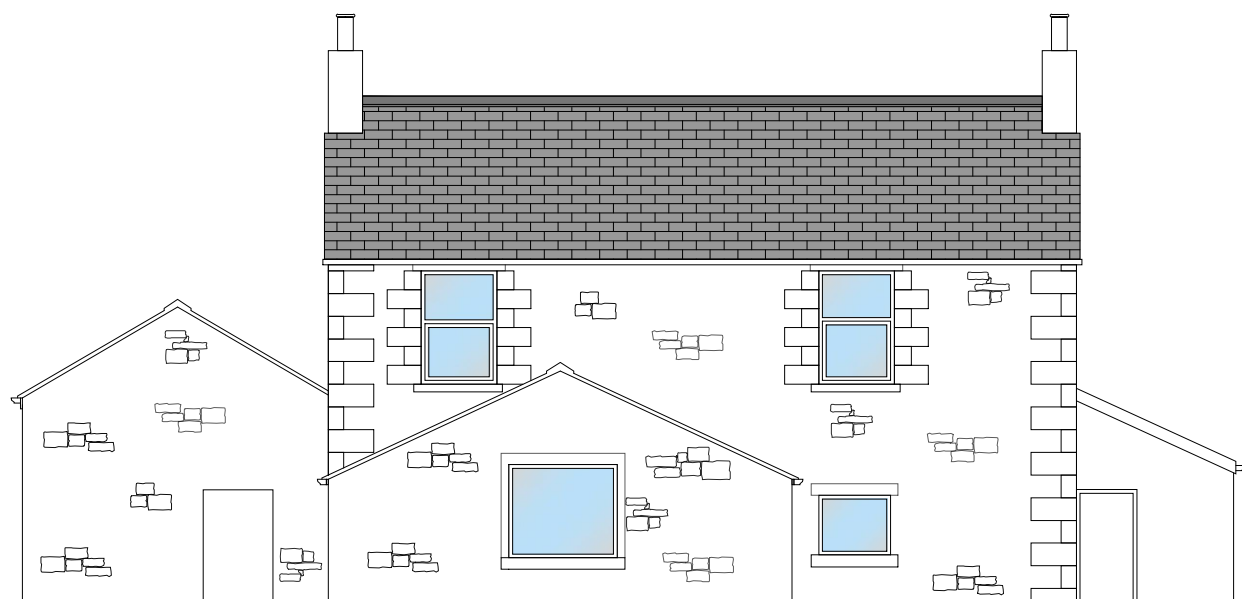

Rear (South-East) Elevation



Side (North-East) Elevation

MR & MRS ARROWSMITH
MARTINS CROFT
LORDS LANE
LONGRIDGE
PRESTON
LANCASHIRE
PR3 2TA

JM-0362

EXISTING ELEVATIONS
(Measured Survey)

004

Date: 27.11.25
Drawn by: J Monks
Scale: 1:100
Paper Size: A4

MONKS-ARCHITECTURAL-DESIGN
25 BIRCHFIELD DRIVE - LONGRIDGE - PRESTON - PR3 3HP