


EXISTING SECTION X-X

MARTINS CROFT - LORDS LANE - LONGRIDGE - PRESTON - PR3 2TA

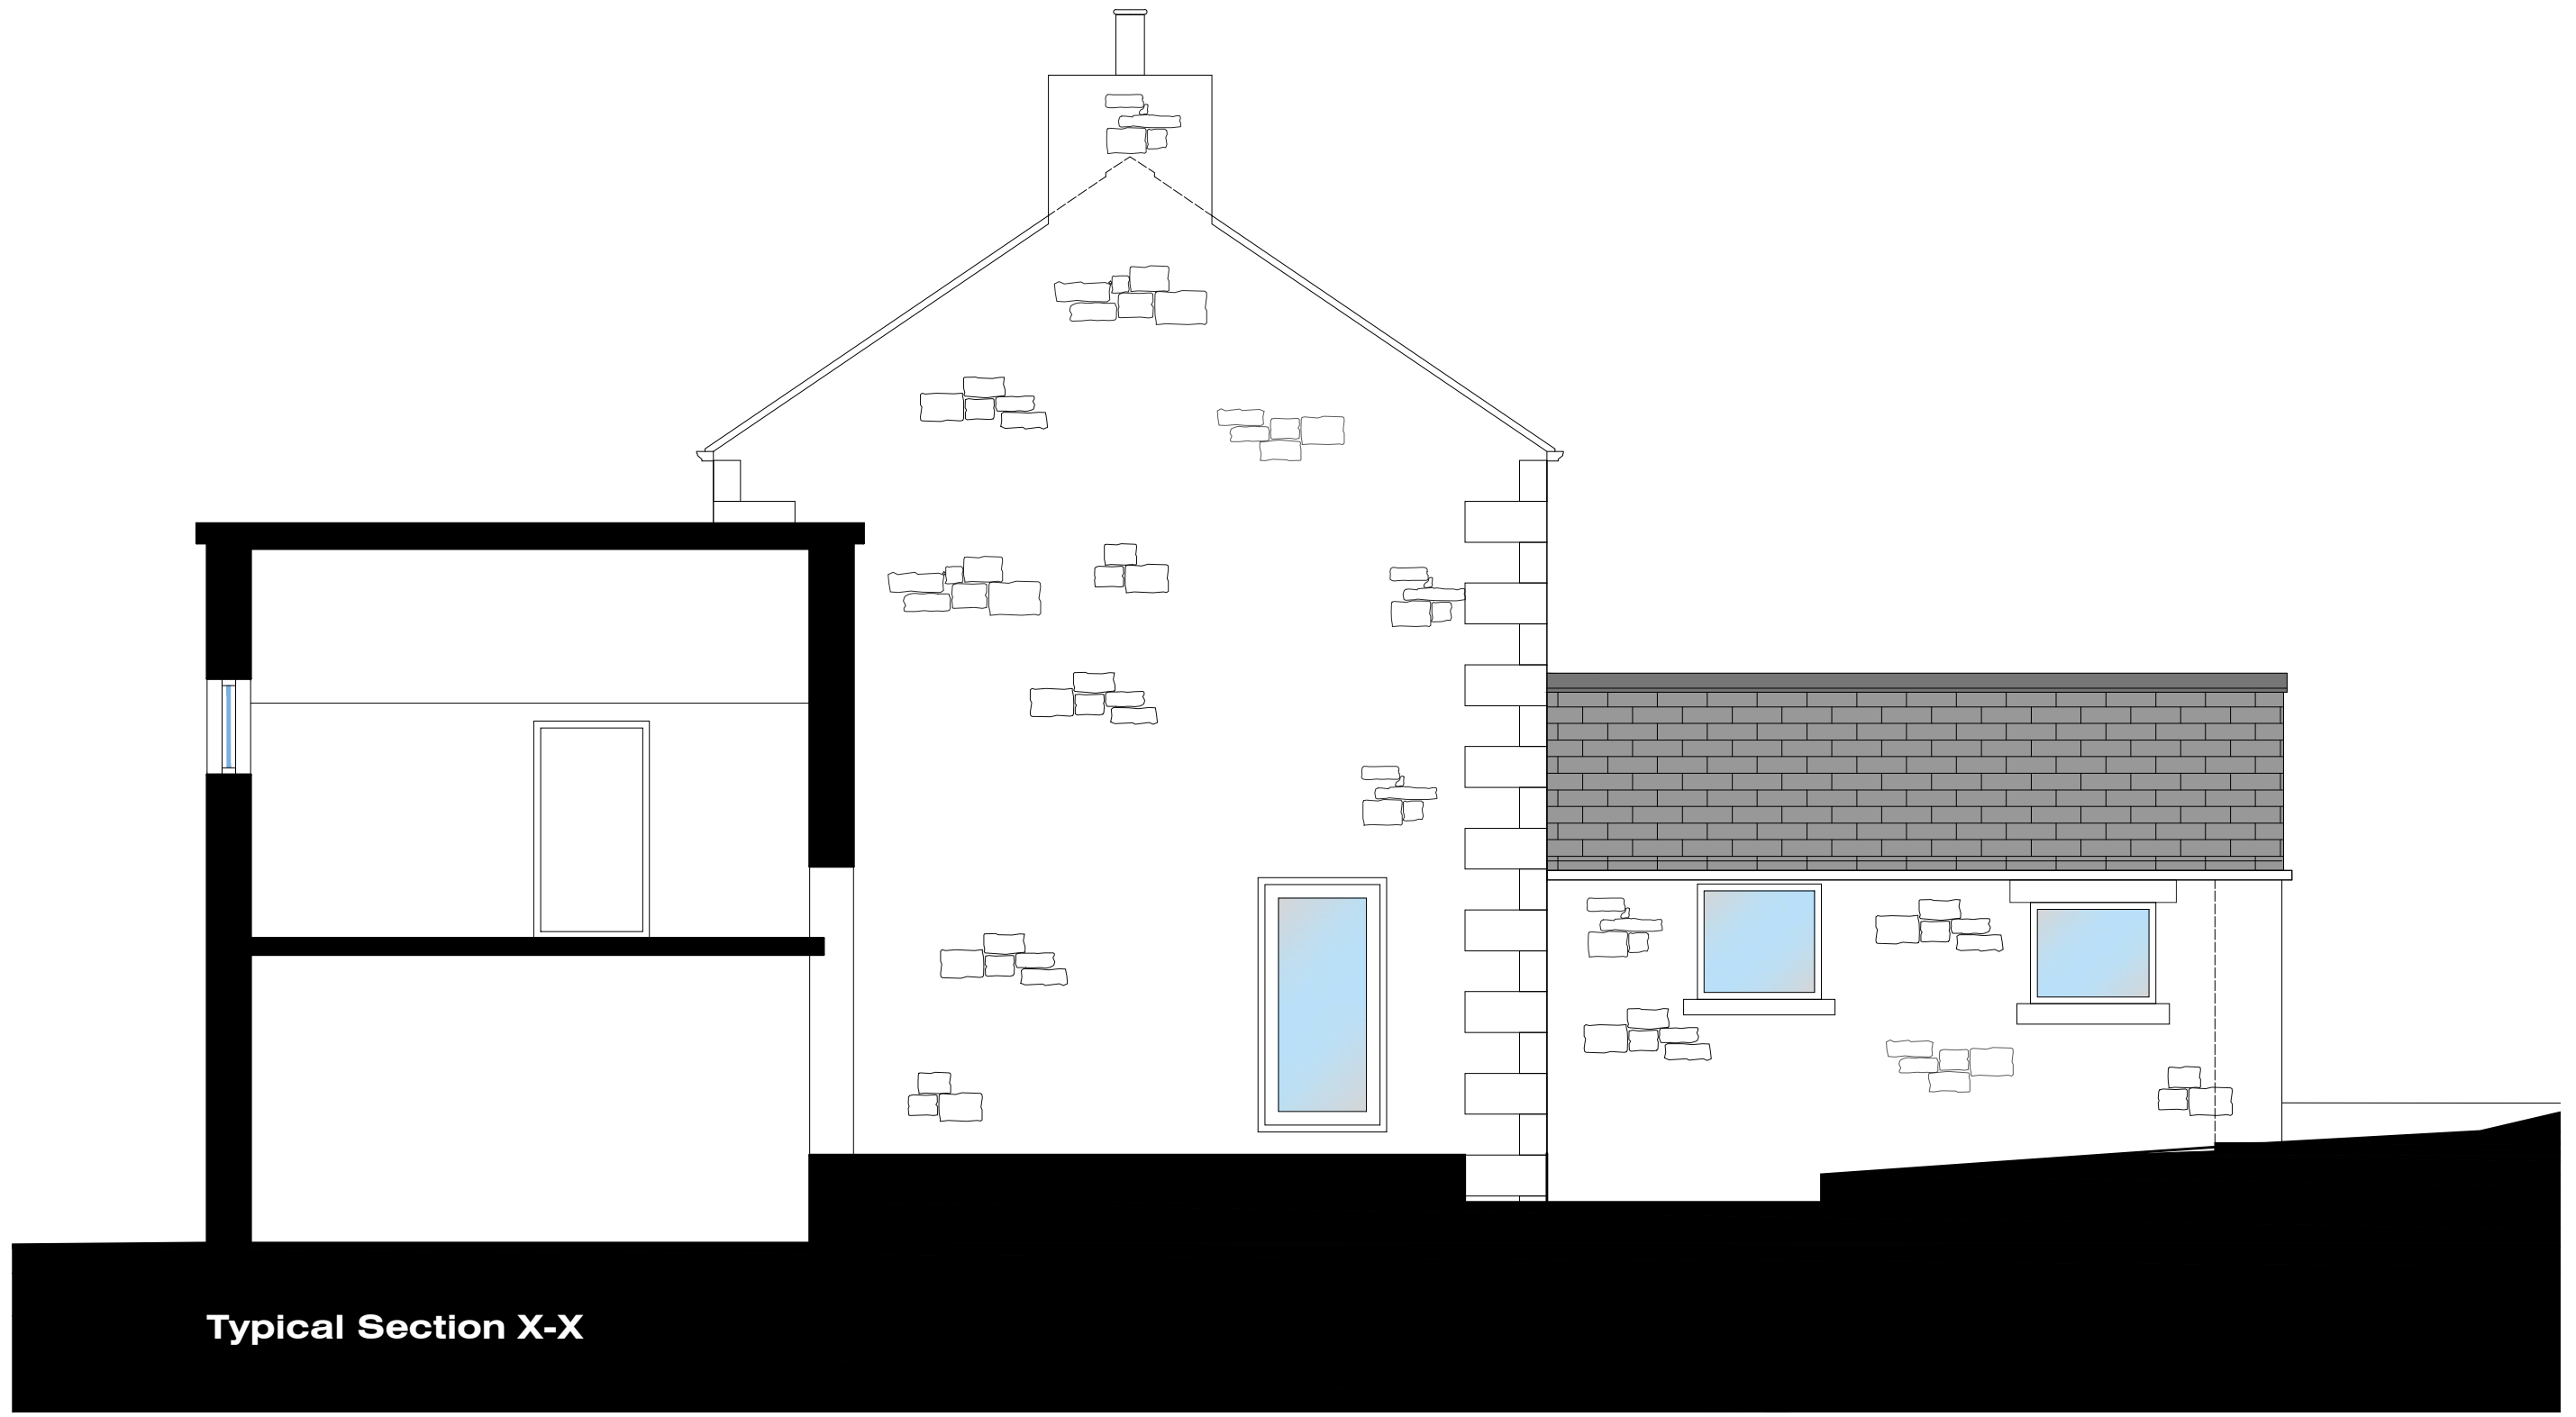

Typical Section X-X

MR & MRS ARROWSMITH MARTINS CROFT LORDS LANE LONGRIDGE PRESTON LANCASHIRE PR3 2TA	JM-0362	005
	EXISTING SECTION X-X <i>(Measured Survey)</i>	Date: 27.11.25 Drawn by: J Monks Scale: 1:50 Paper Size: A3