


# LOCATION PLAN

MARTONS CROFT - LORDS LANE - LONGRIDGE - PRESTON - PR3 2TA

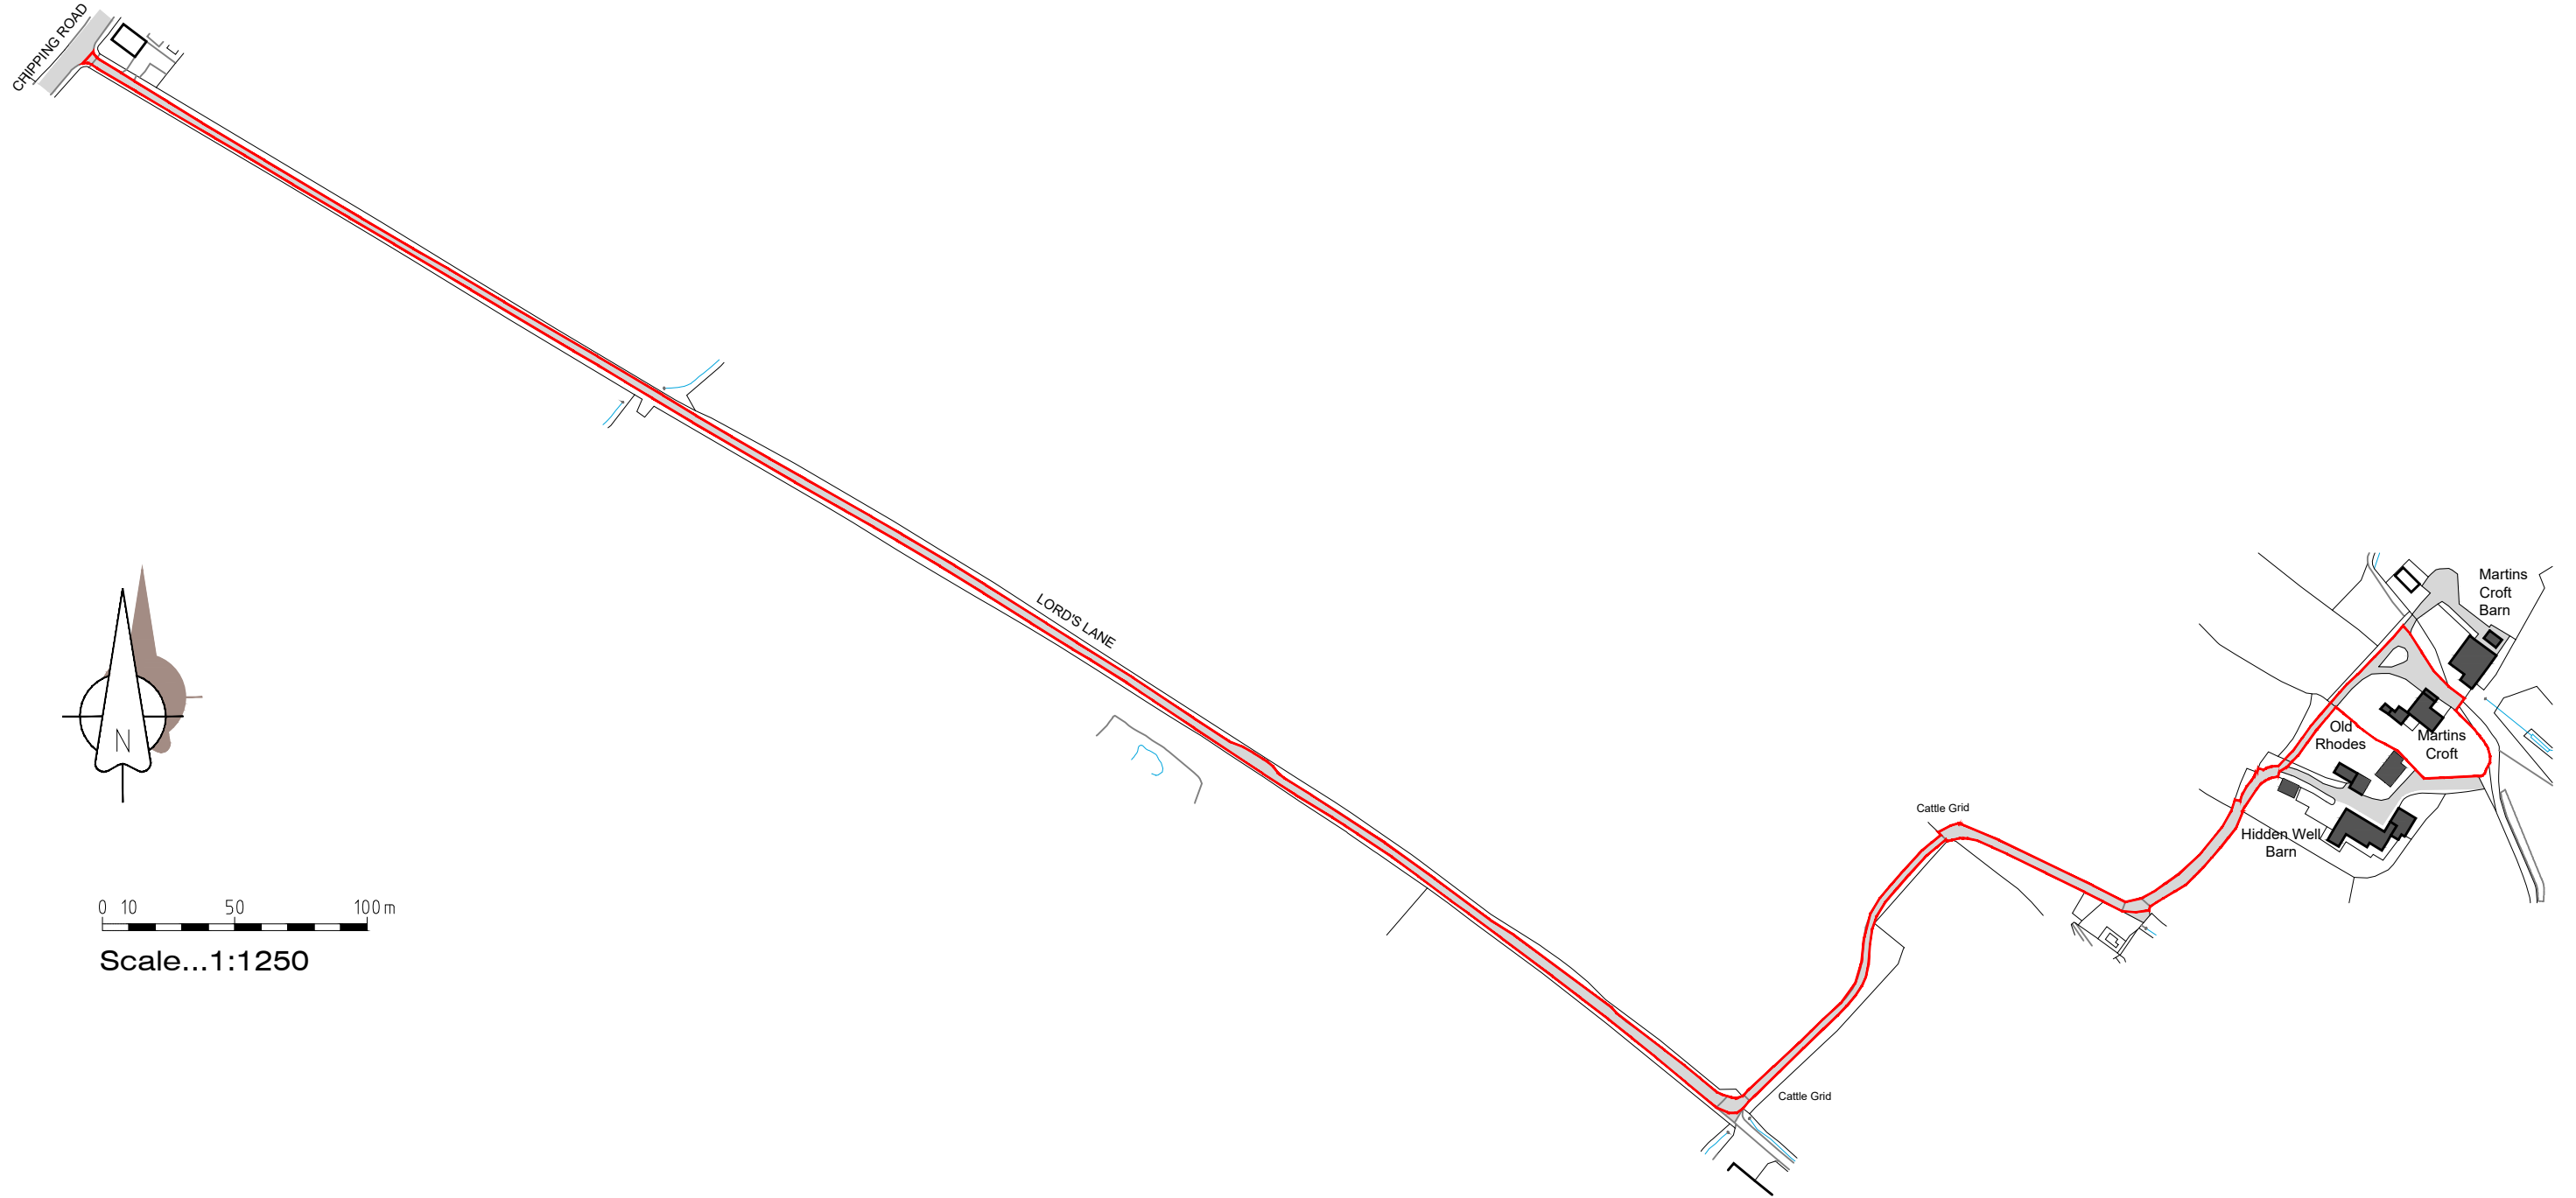

MR & MRS ARROWSMITH  
MARTINS CROFT  
LORDS LANE  
LONGRIDGE  
PRESTON  
LANCASHIRE  
PR3 2TA

**JM-0362**

**LOCATION PLAN**  
*(Ordnance Survey Extract)*

**001**

Date: 27.11.25  
Drawn by: J Monks  
Scale: 1:2500  
Paper Size: A3

**MONKS-ARCHITECTURAL-DESIGN**  
25 BIRCHFIELD DRIVE - LONGRIDGE- PRESTON - PR3 3HP