
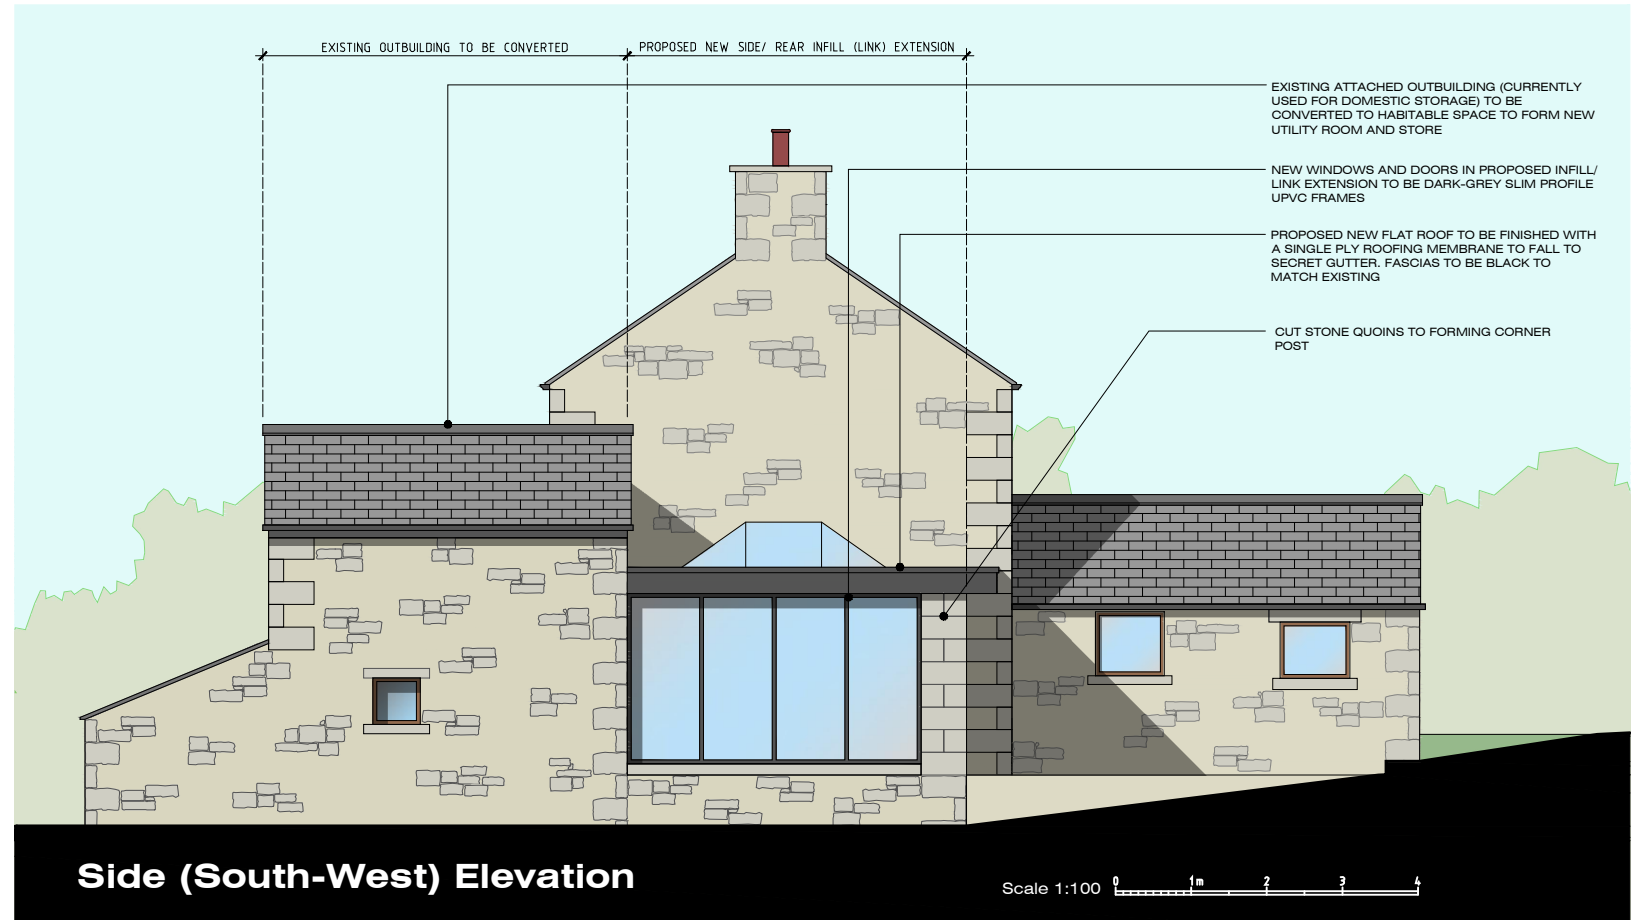


PROPOSED ELEVATIONS

MARTINS CROFT - LORDS LANE - LONGRIDGE - PRESTON - PR3 2TA

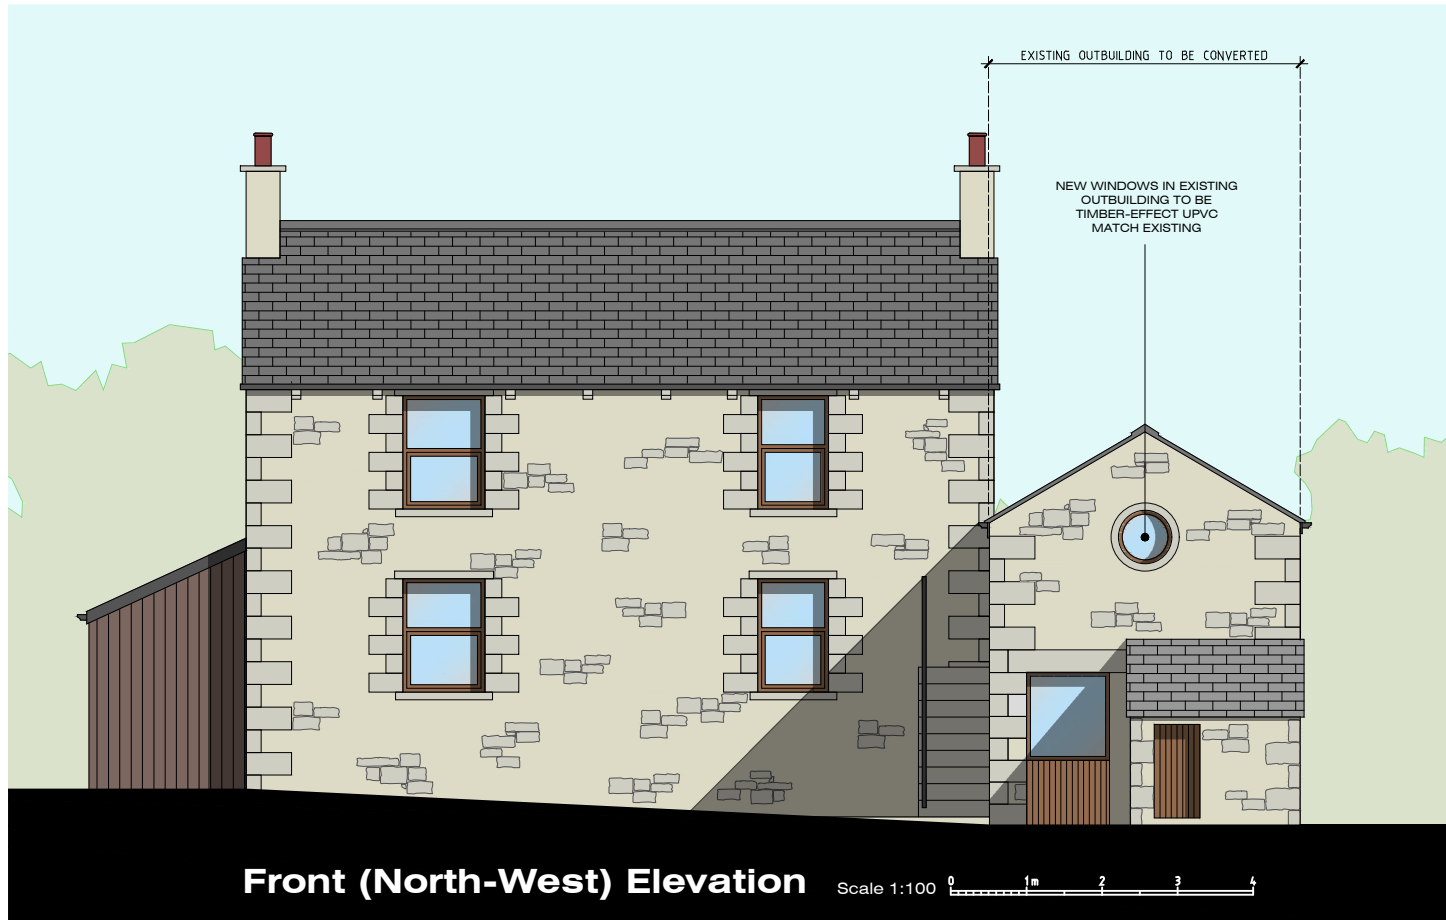

MR & MRS ARROWSMITH MARTINS CROFT LORDS LANE LONGRIDGE PRESTON LANCASHIRE PR3 2TA	JM-0362	009
	PROPOSED ELEVATIONS	Date: 27.11.25 Drawn by: J Monks Scale: 1:100 Paper Size: A4

MONKS-ARCHITECTURAL-DESIGN
 25 BIRCHFIELD DRIVE - LONGRIDGE- PRESTON - PR3 3HP