


# Location Plan

Site Address: 6, Redwood Drive, Longridge, PR3 3HA

Date Produced: 05-Jan-2026

Scale: 1:1250 @A3

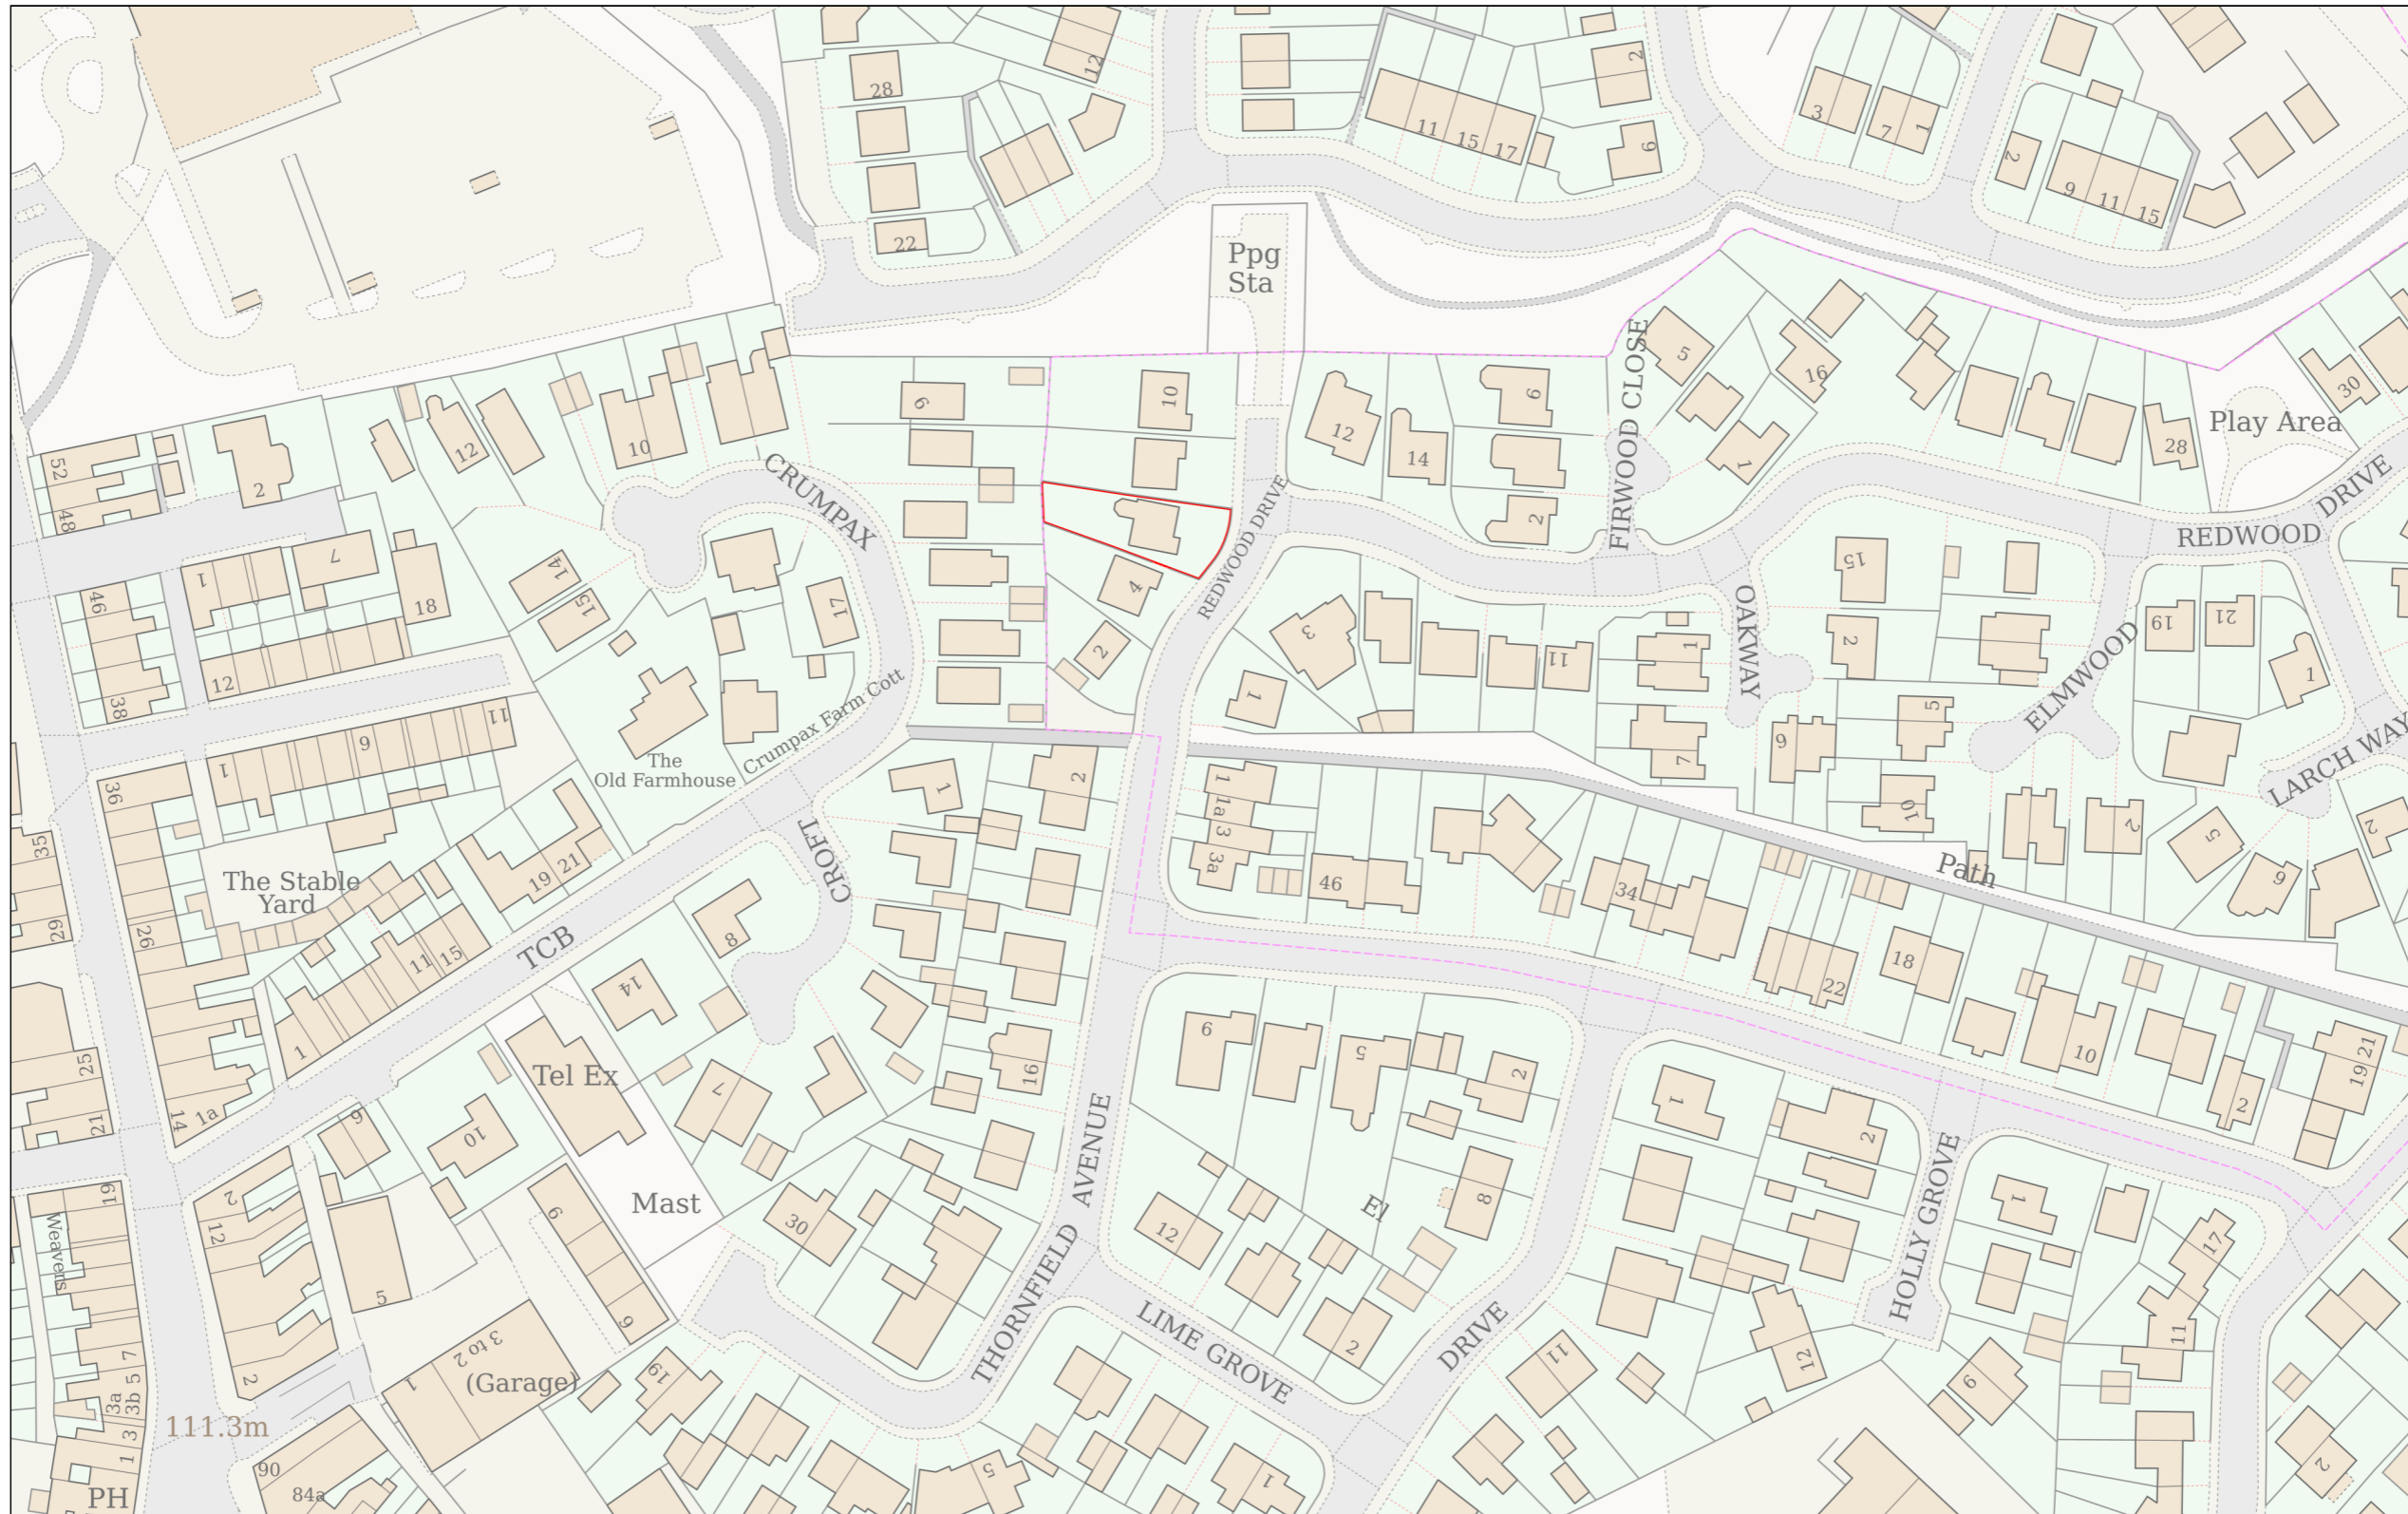

Planning Portal Reference: PP-14525771v1

