



Existing West Elevation

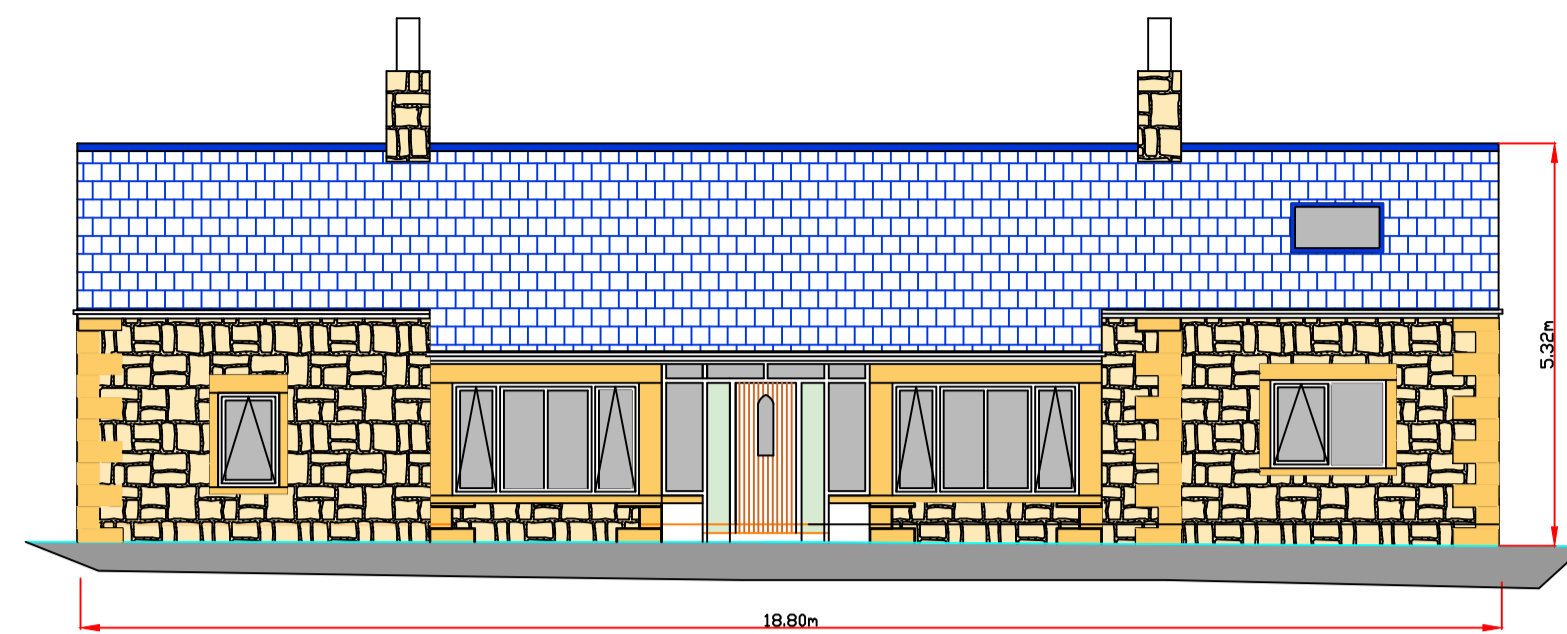


Existing South Facing Elevation

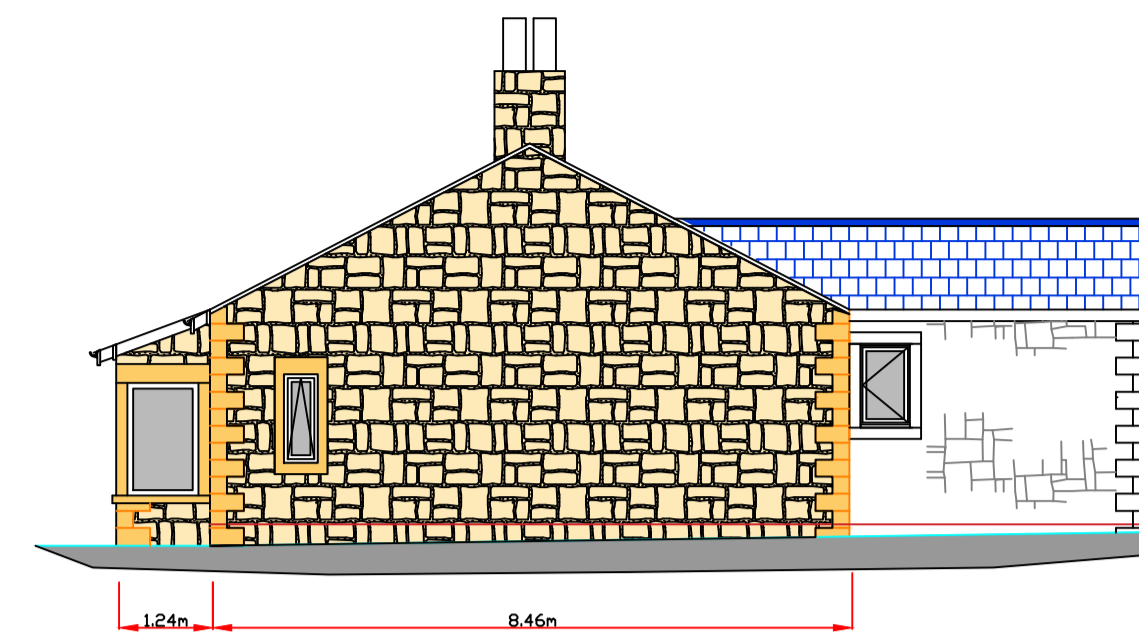


Existing East Facing Elevation


External Materials:
 Walls, All stonework repair match existing.
 Roof, Blue slate to match existing.
 Doors & Windows, UPVC double glazed to match existing.
 Balcony Gable Truss, Structural timber truss, double glazed panels either side of access door. UPVC framework to match existing.
 Balcony Balustrade, Black powder coated galvanized steel work or glass panel TBE.

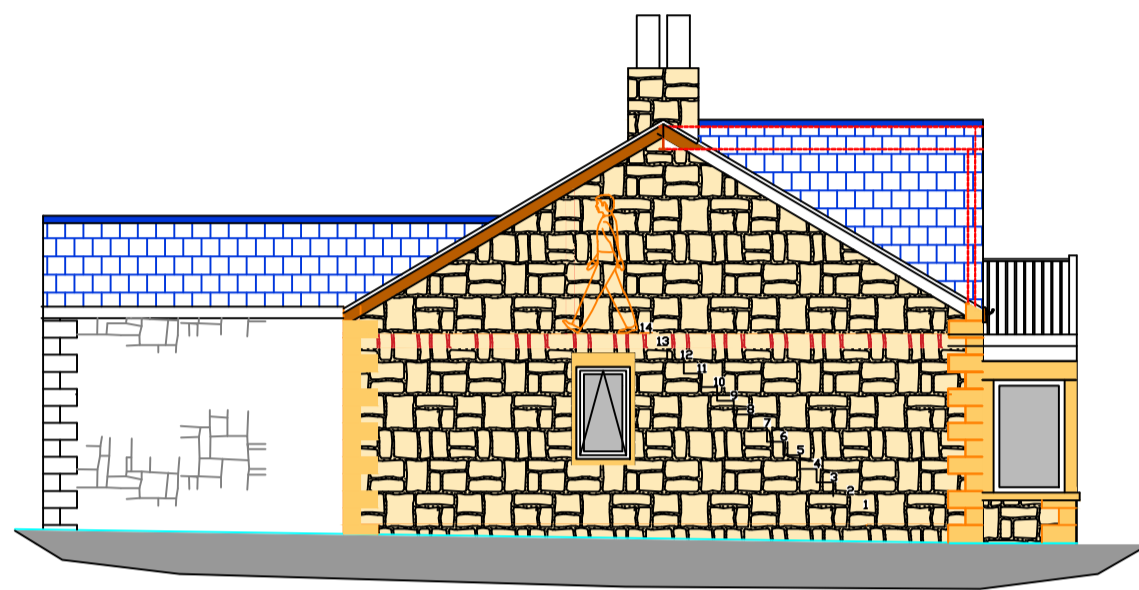


Proposed West Elevation

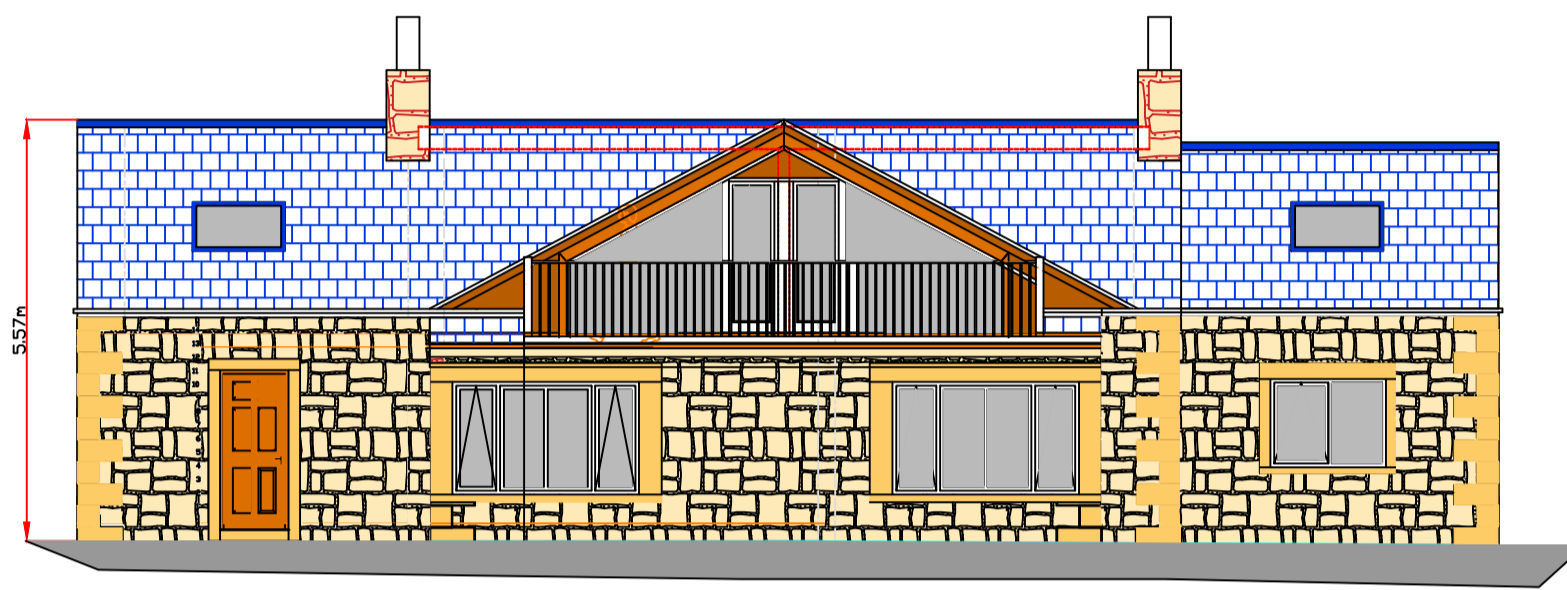


Proposed South Facing Elevation

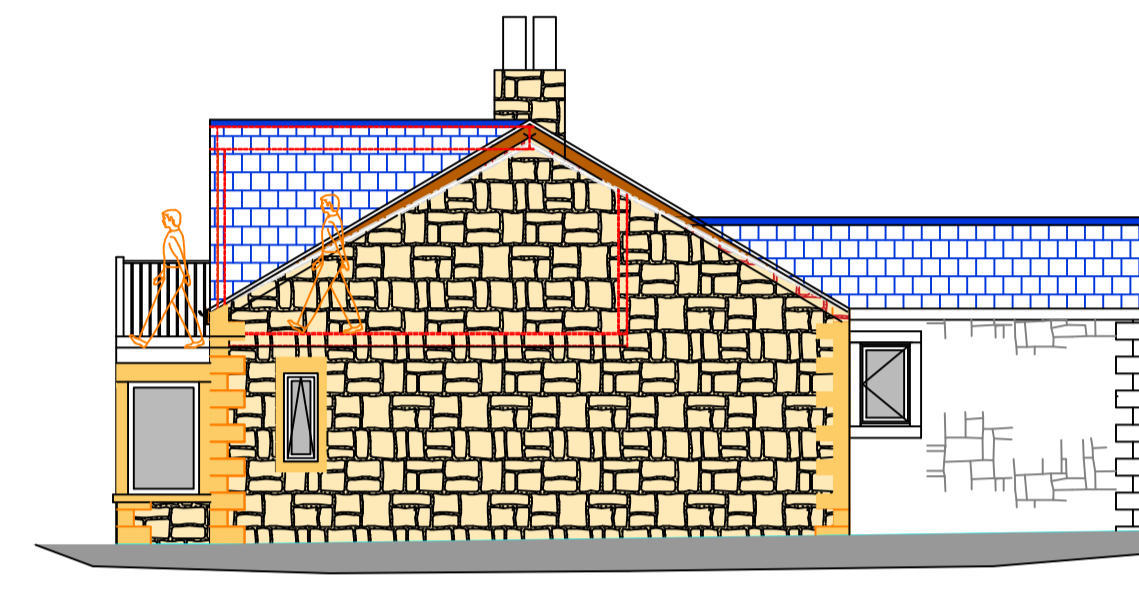


Proposed East Facing Elevation

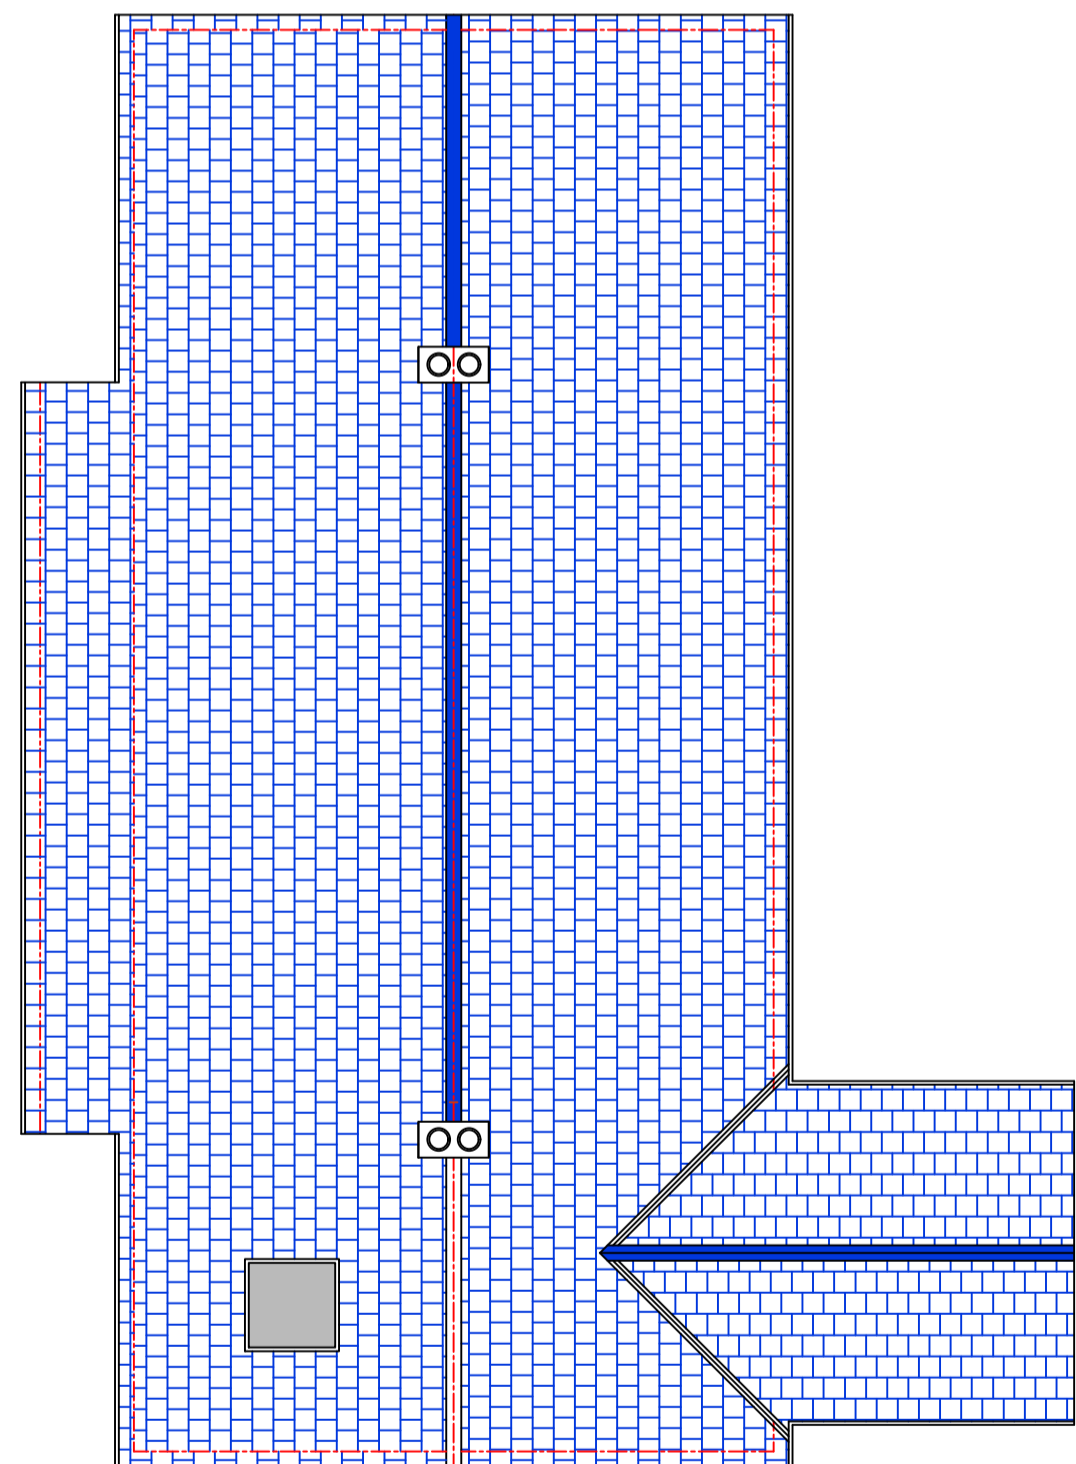


Existing Roof Layout

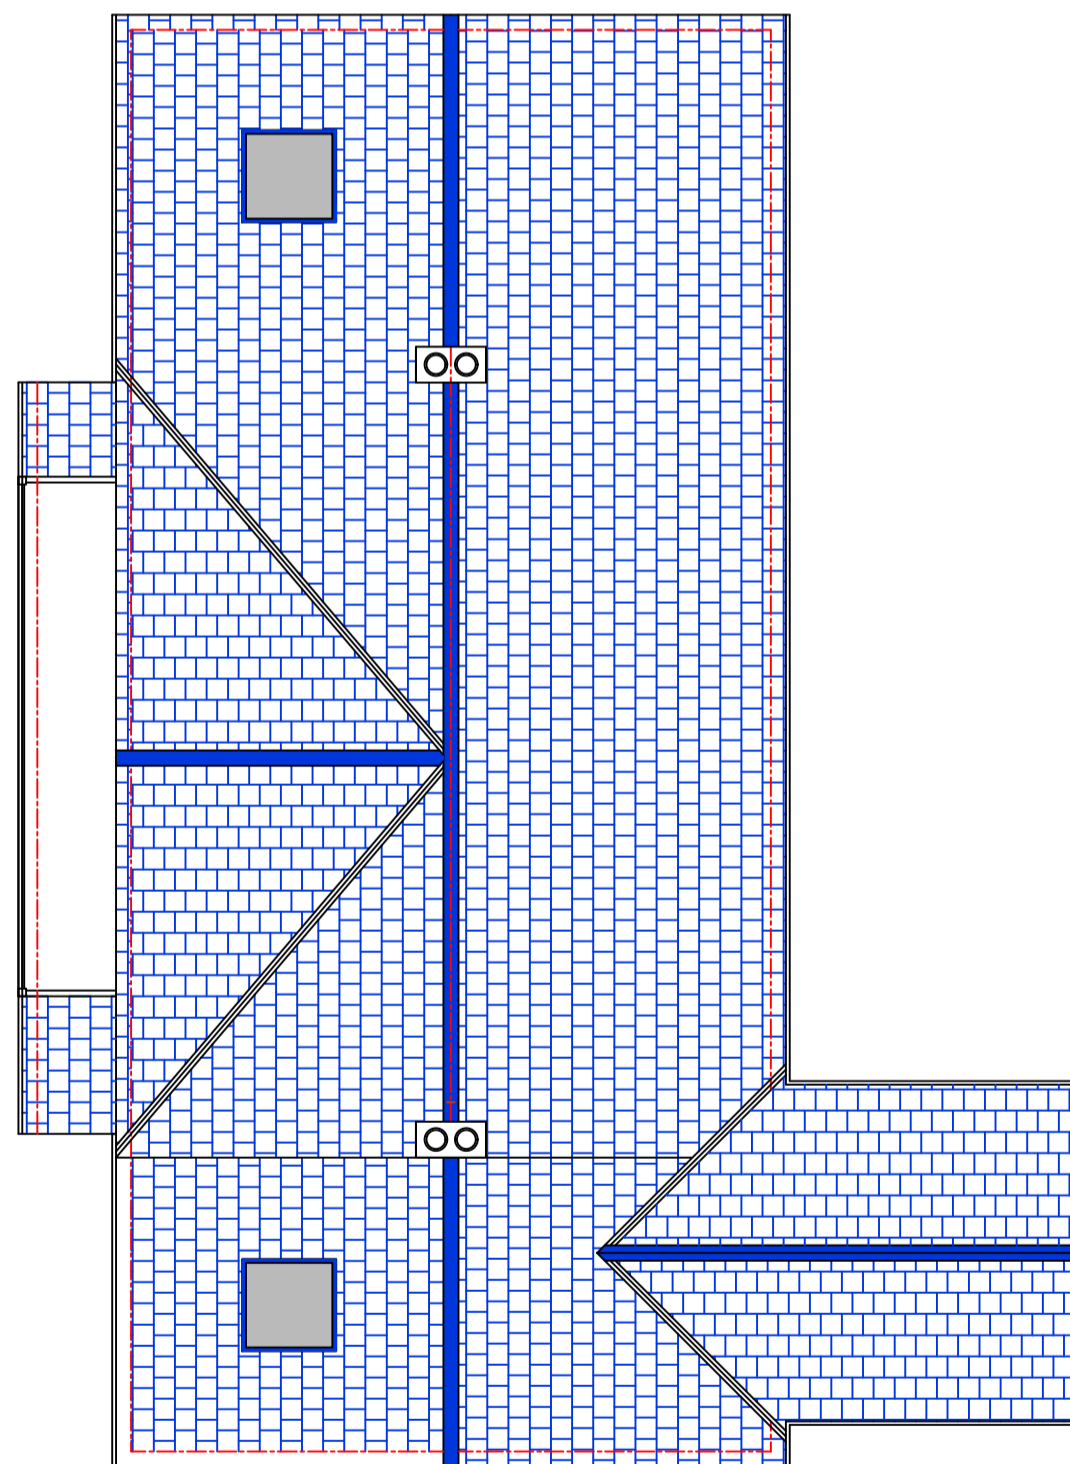


Proposed Roof Layout

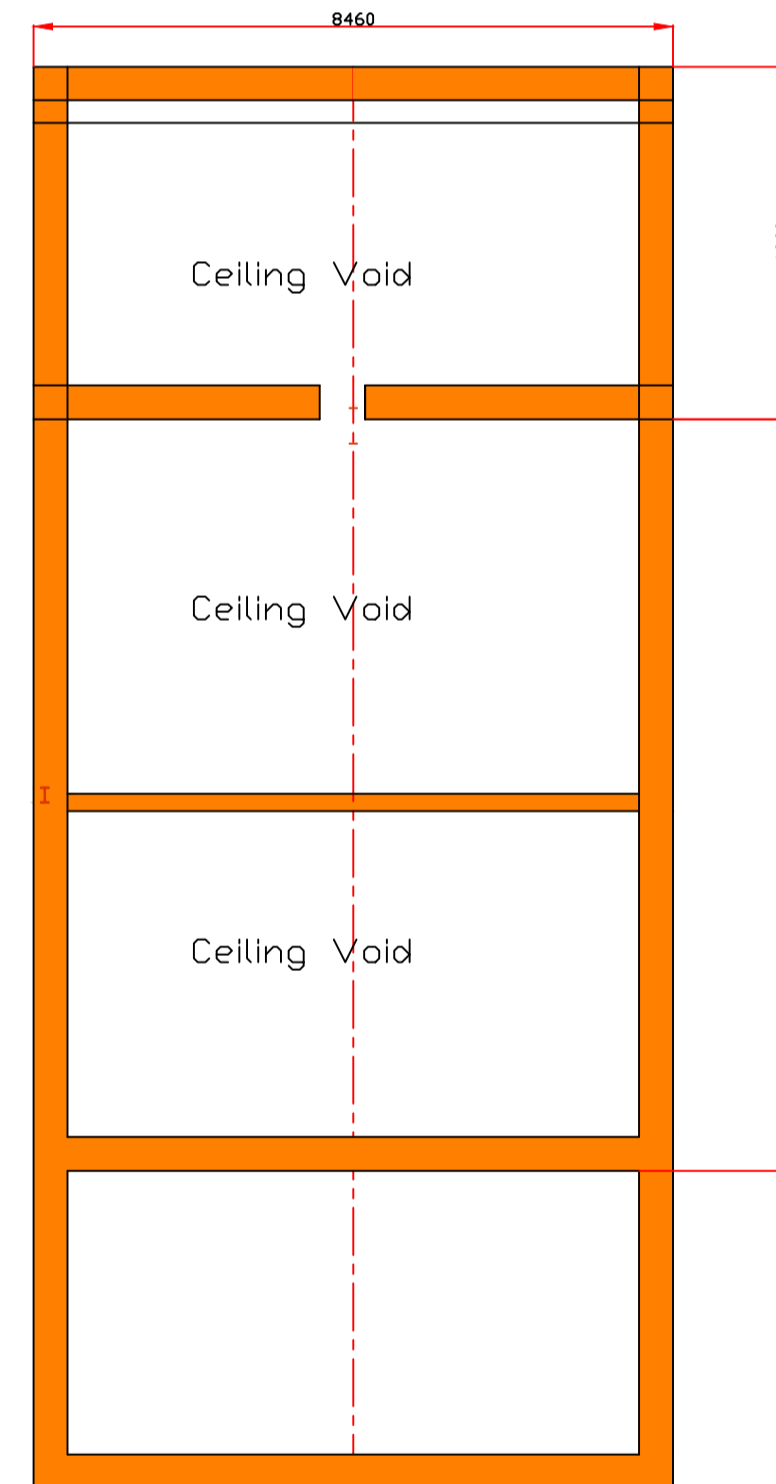


Existing Loft Space Layout

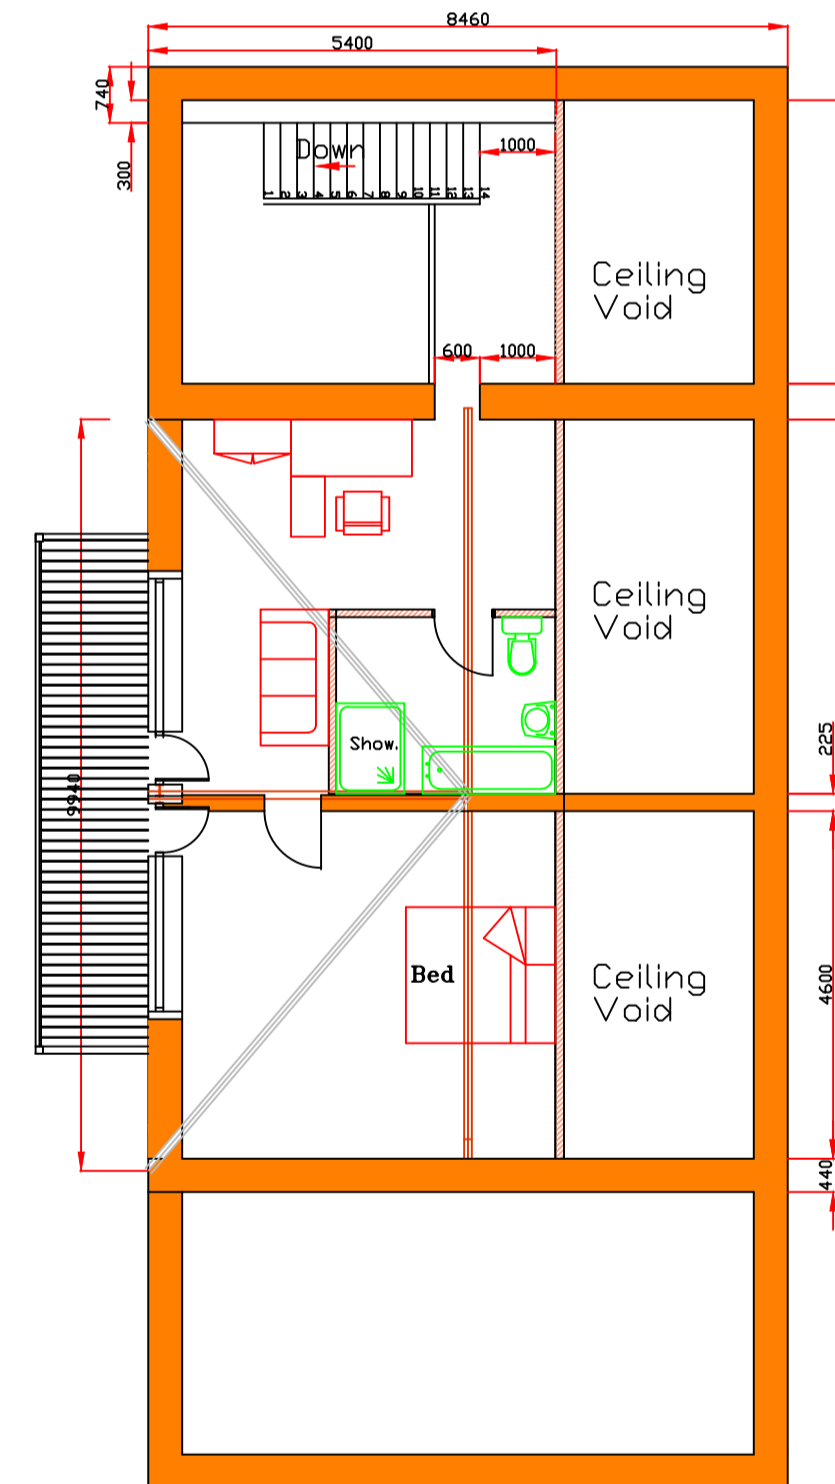


Proposed Loft Space Layout

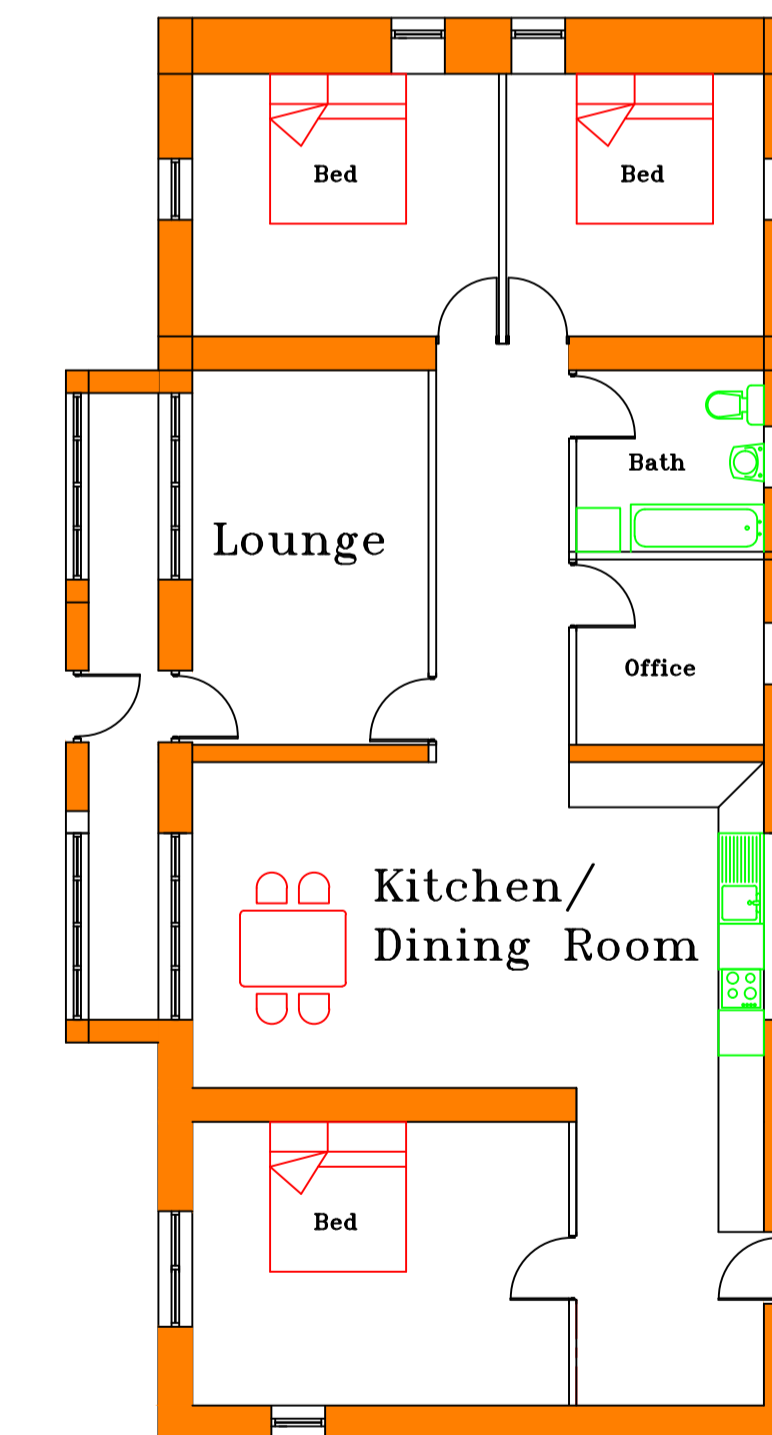

Existing Ground Layout

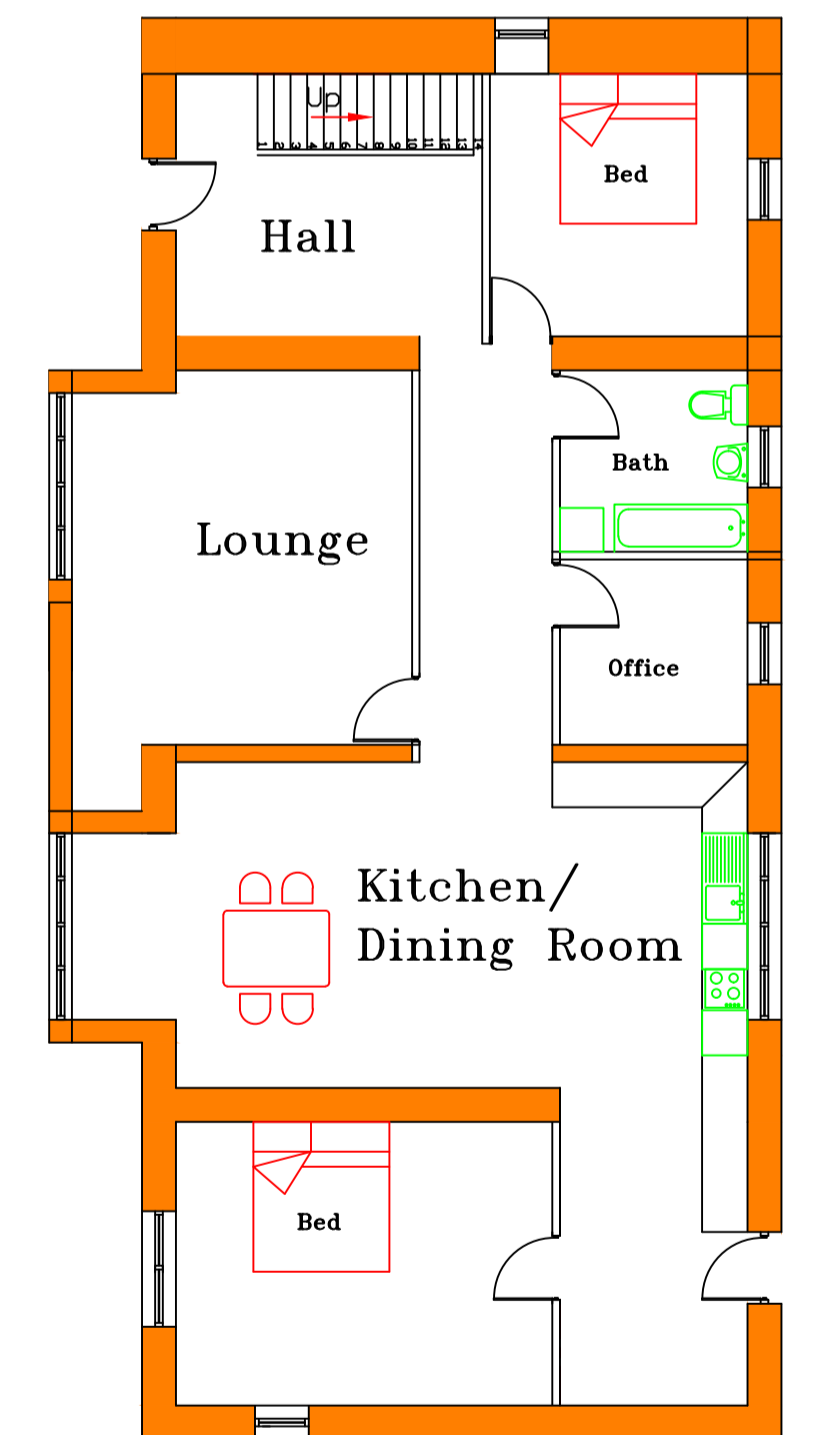

Proposed Ground Layout

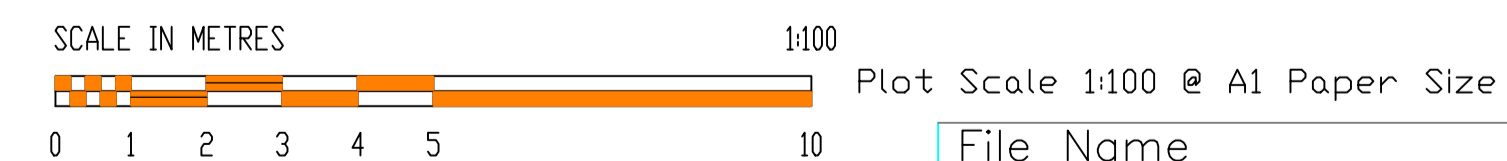

PMG Installations
 Kemple Side,
 Clitheroe Road,
 Knowle Green,
 Preston,
 PR3 2YS.

TITLE
Loft Conversion

Updated 28/04/26 Ground floor Layouts Added

File Name	Issue
Plans prepared for:	Scale
Kemple Side, Clitheroe Road, Knowle Green, Preston, PR3 2YS.	1:100 & as shown
	Date
	Dec. 2025
	Reference