

NOTES:

No.	Description	Date

CLIENT:
Mr and Mrs Murphy-Purves
112 Clitheroe Road
Barrow

PROJECT:
Proposed two storey side extension

SHEET:
EXISTING ELEVATION


Project number PHA/
Date Issue Date
Drawn by OSJ
Checked by PH

A2.1

Scale 1 : 50
Sheet size A1



1 EXISTING EAST
1 : 50

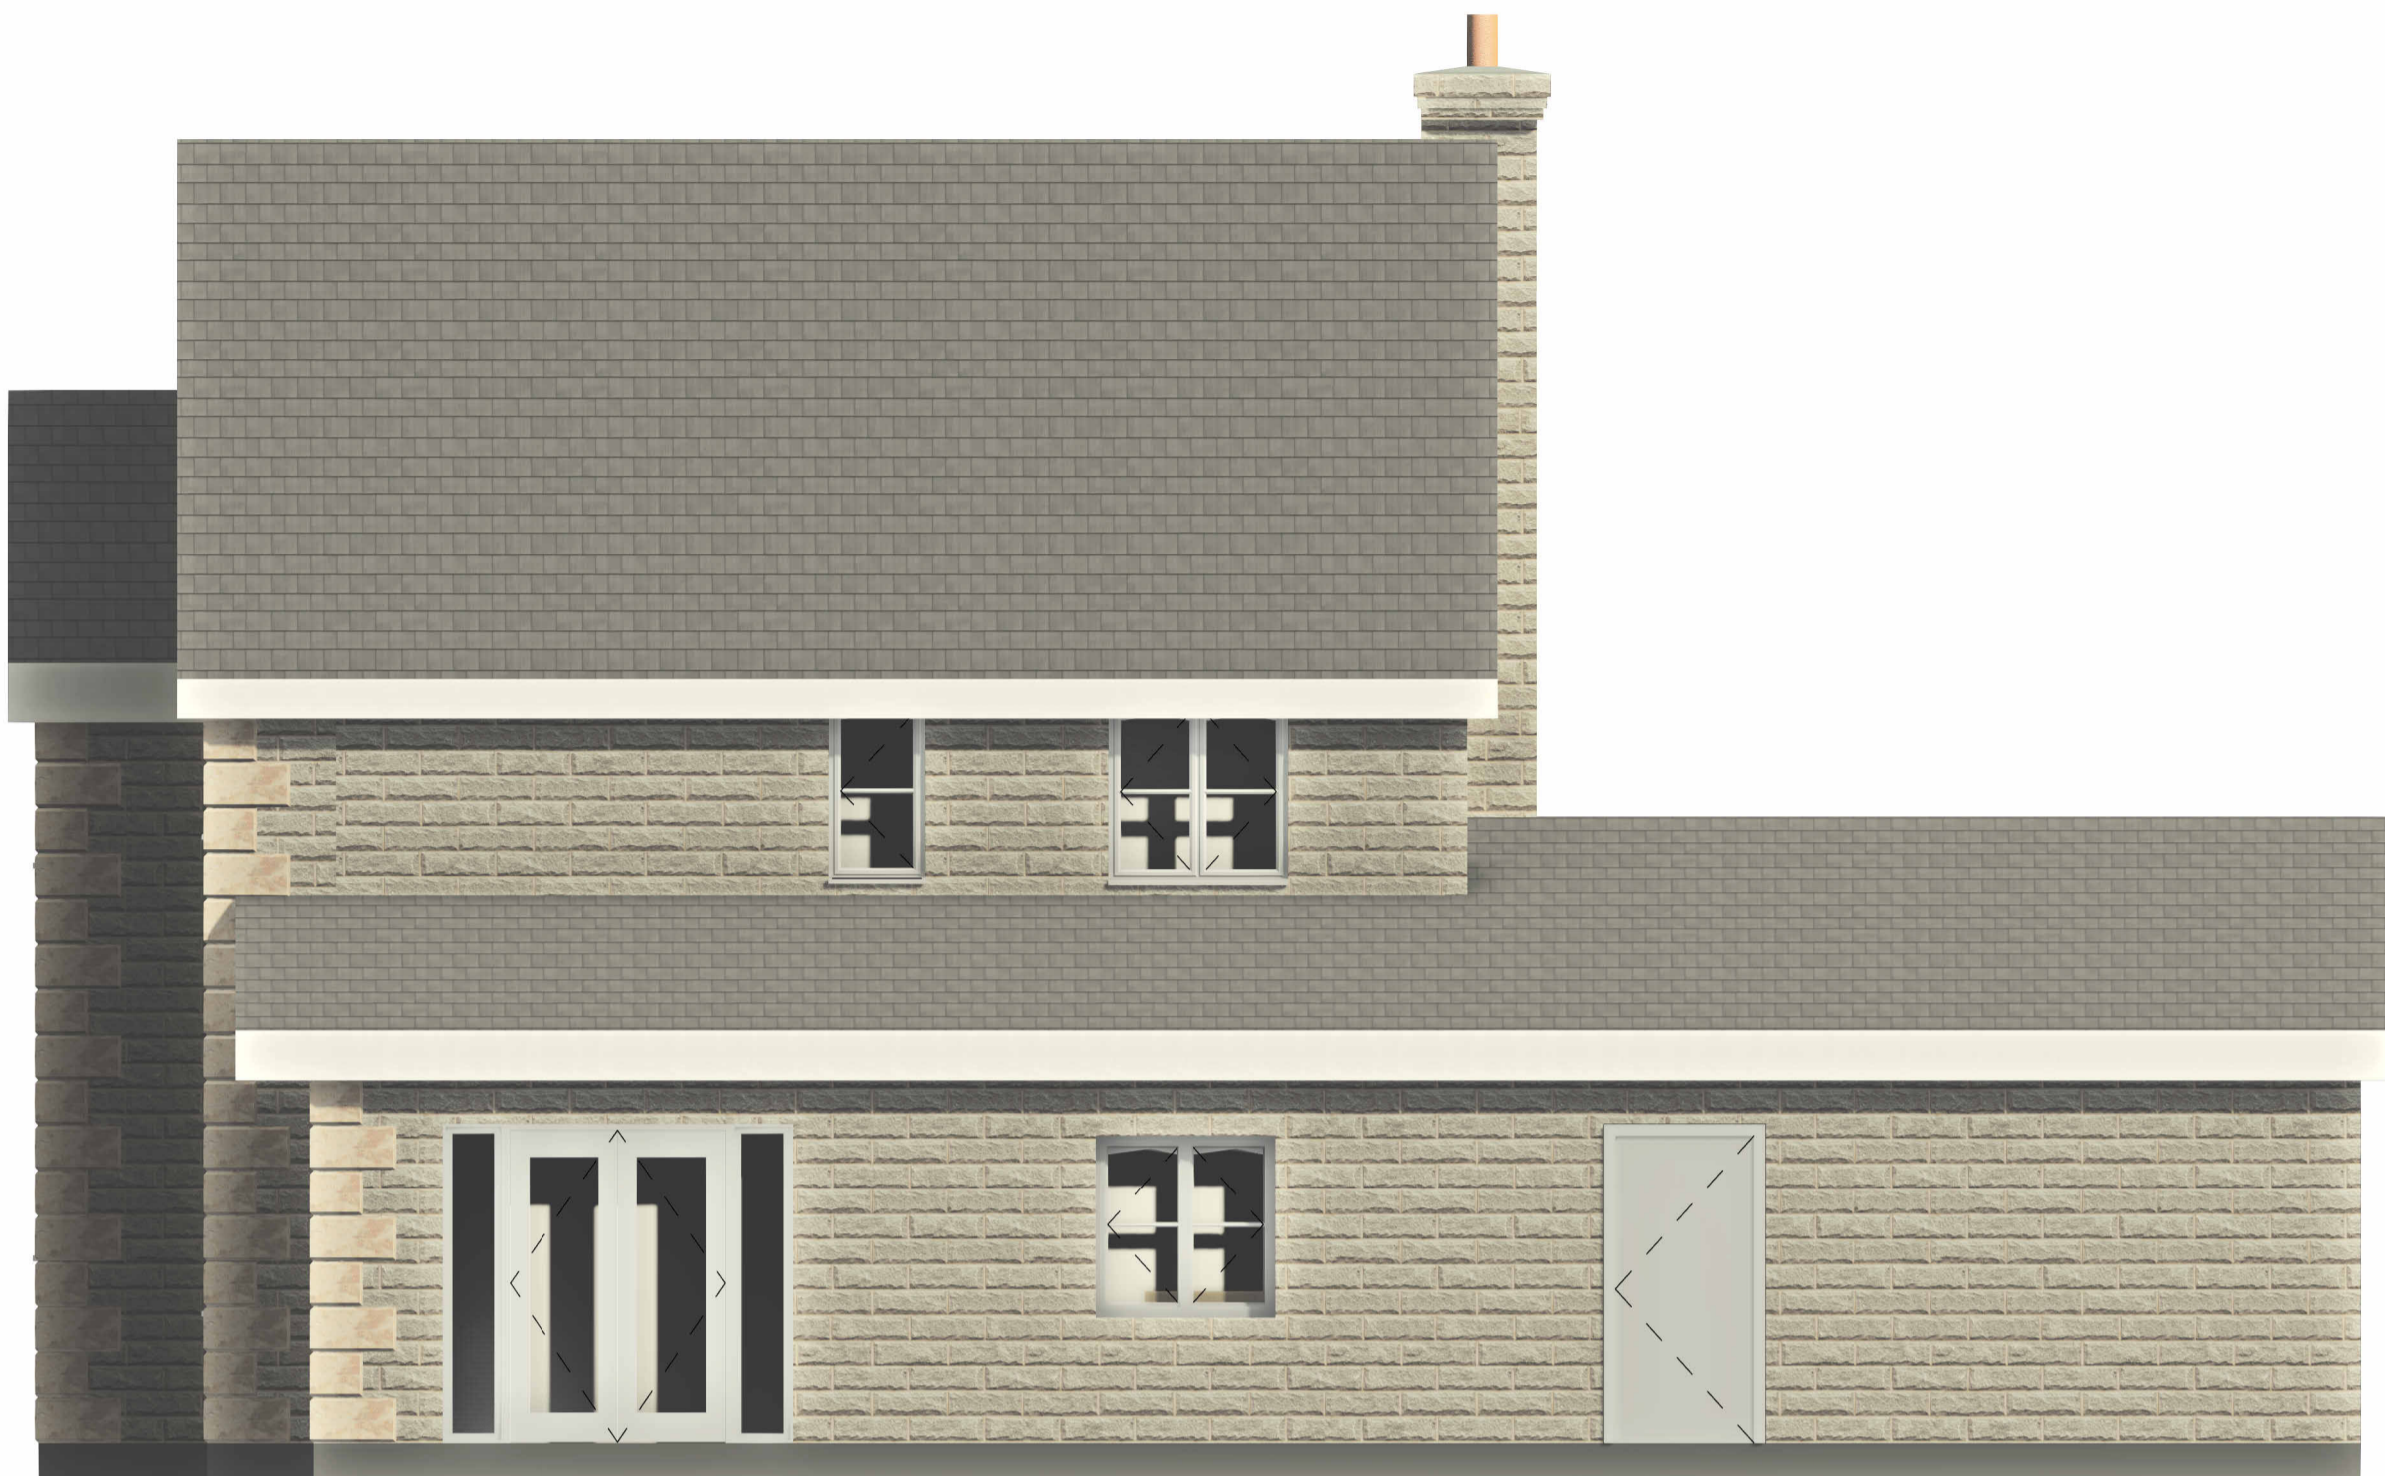

2 EXISTING NORTH
1 : 50



3 EXISTING SOUTH
1 : 50



4 EXISTING WEST
1 : 50