


Do not scale. Contractors must check all dimensions on site before preparing production drawings or commencing any work. This drawing and its design is the copyright of LMC Architecture Limited and may not be reproduced in any form whatsoever without their prior express written consent.

Revision	Date	Revision note	Drawn by	Purpose of issue
-	14.02.25	First issue	LM	Planning




Mapping contents © Crown copyright and database rights 2025
Ordnance Survey 100035207

Location plan - 1:1250

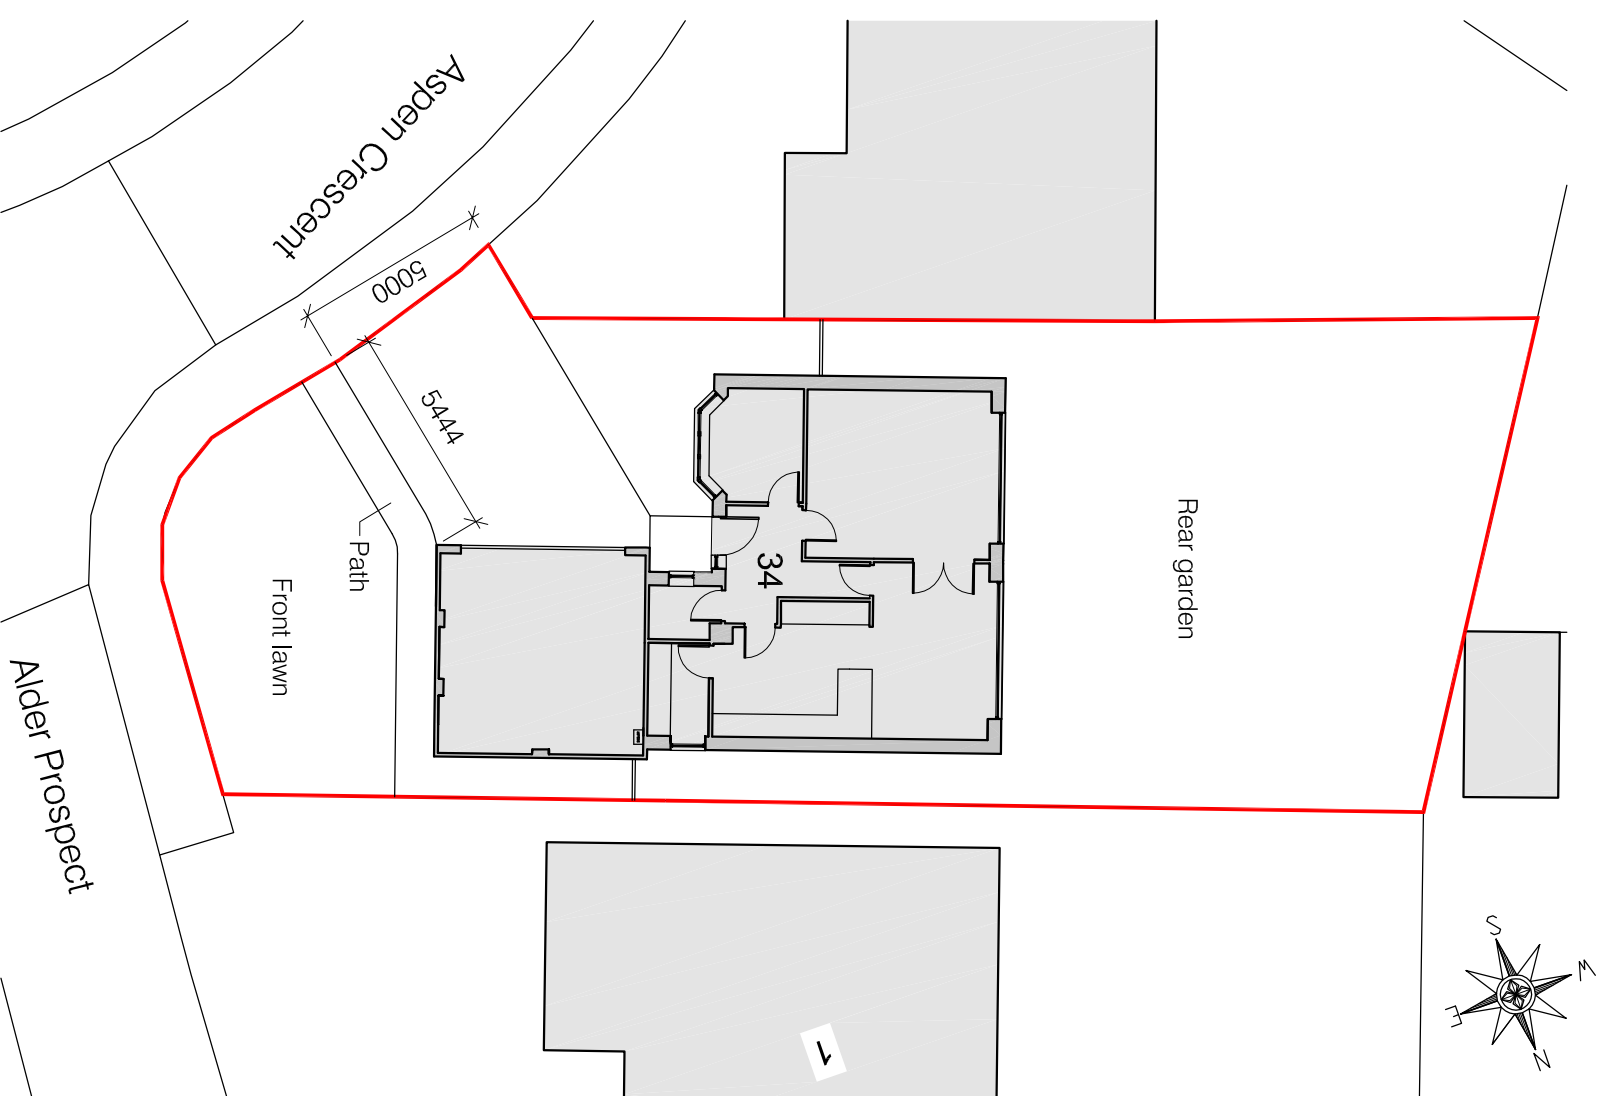

Existing block plan - 1:200

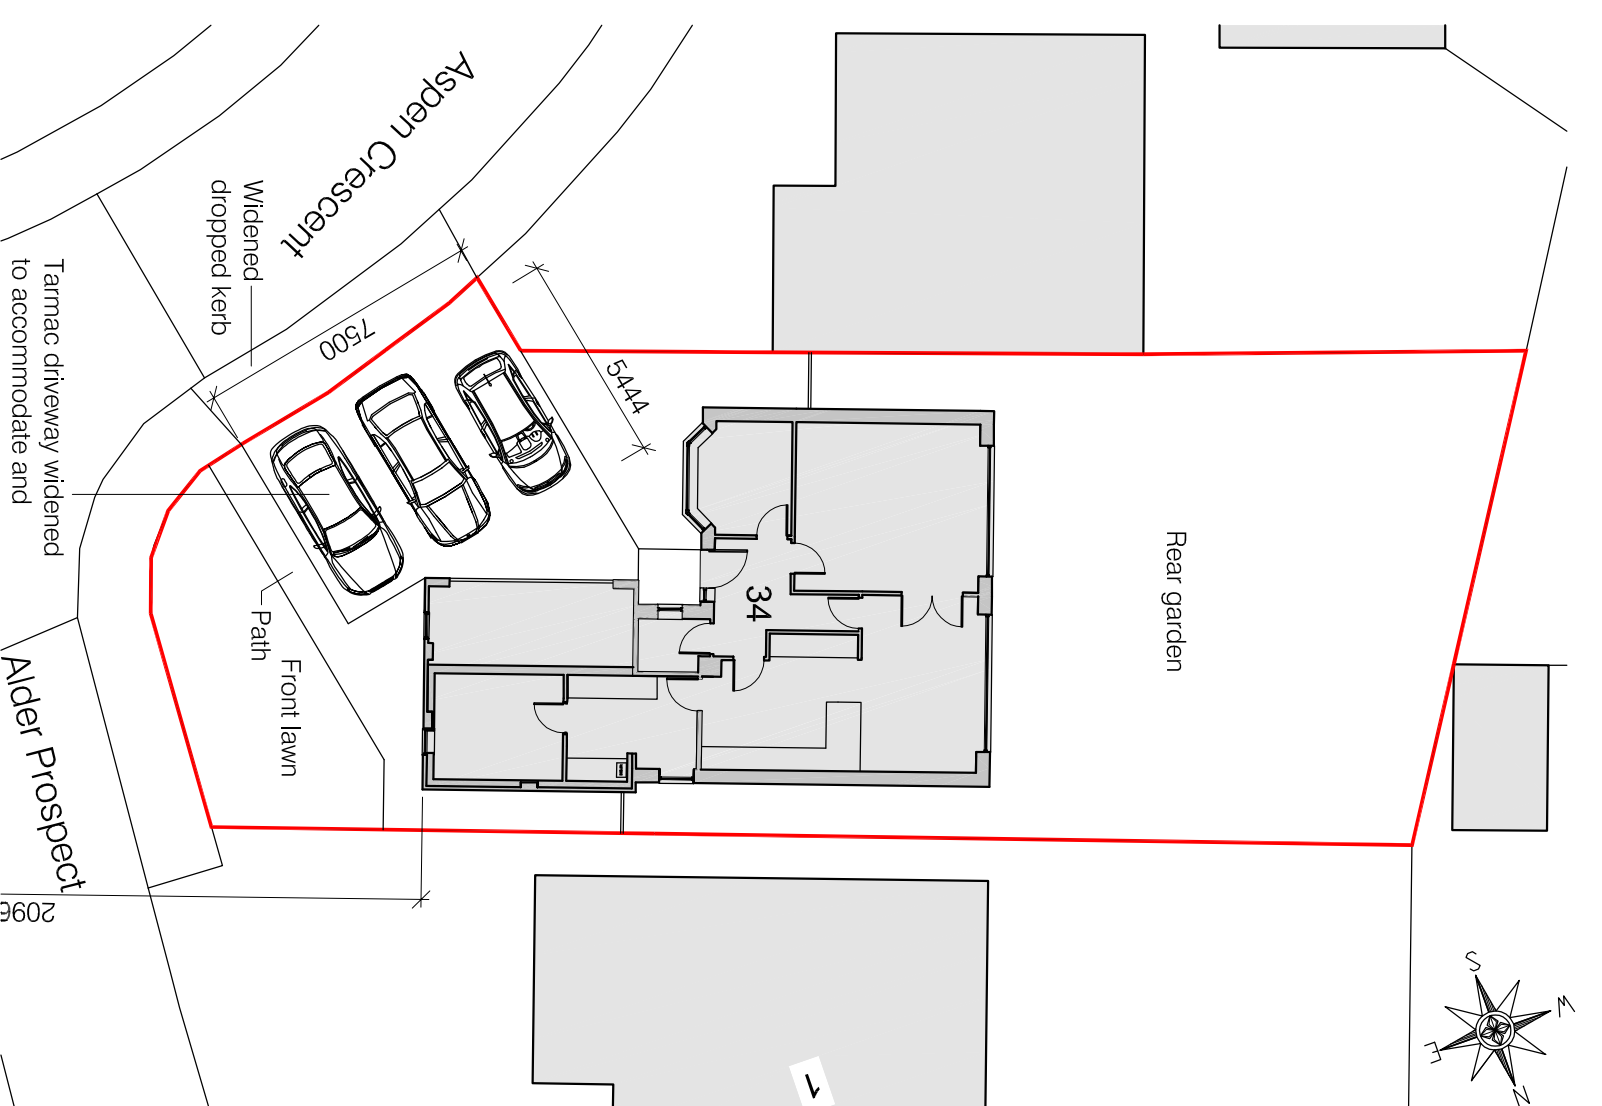

Proposed block plan - 1:200

Project Garage conversion to 34 Aspen Crescent Barrow	Drawing title Location and existing and proposed block plans	Scale As noted @ A3	LMC Architecture Limited Architectural design services	
Client Mrs H Wright	Drawing number 2557 – LP01	Date 18.12.25	4 Doveedale Drive, Ightenhill, Burnley, Lancashire, BB12 8XD Web : www.lmcarchitecture.co.uk	