


PROPOSED FIRST FLOOR

Proposed extension
as shown on
25/9/10.

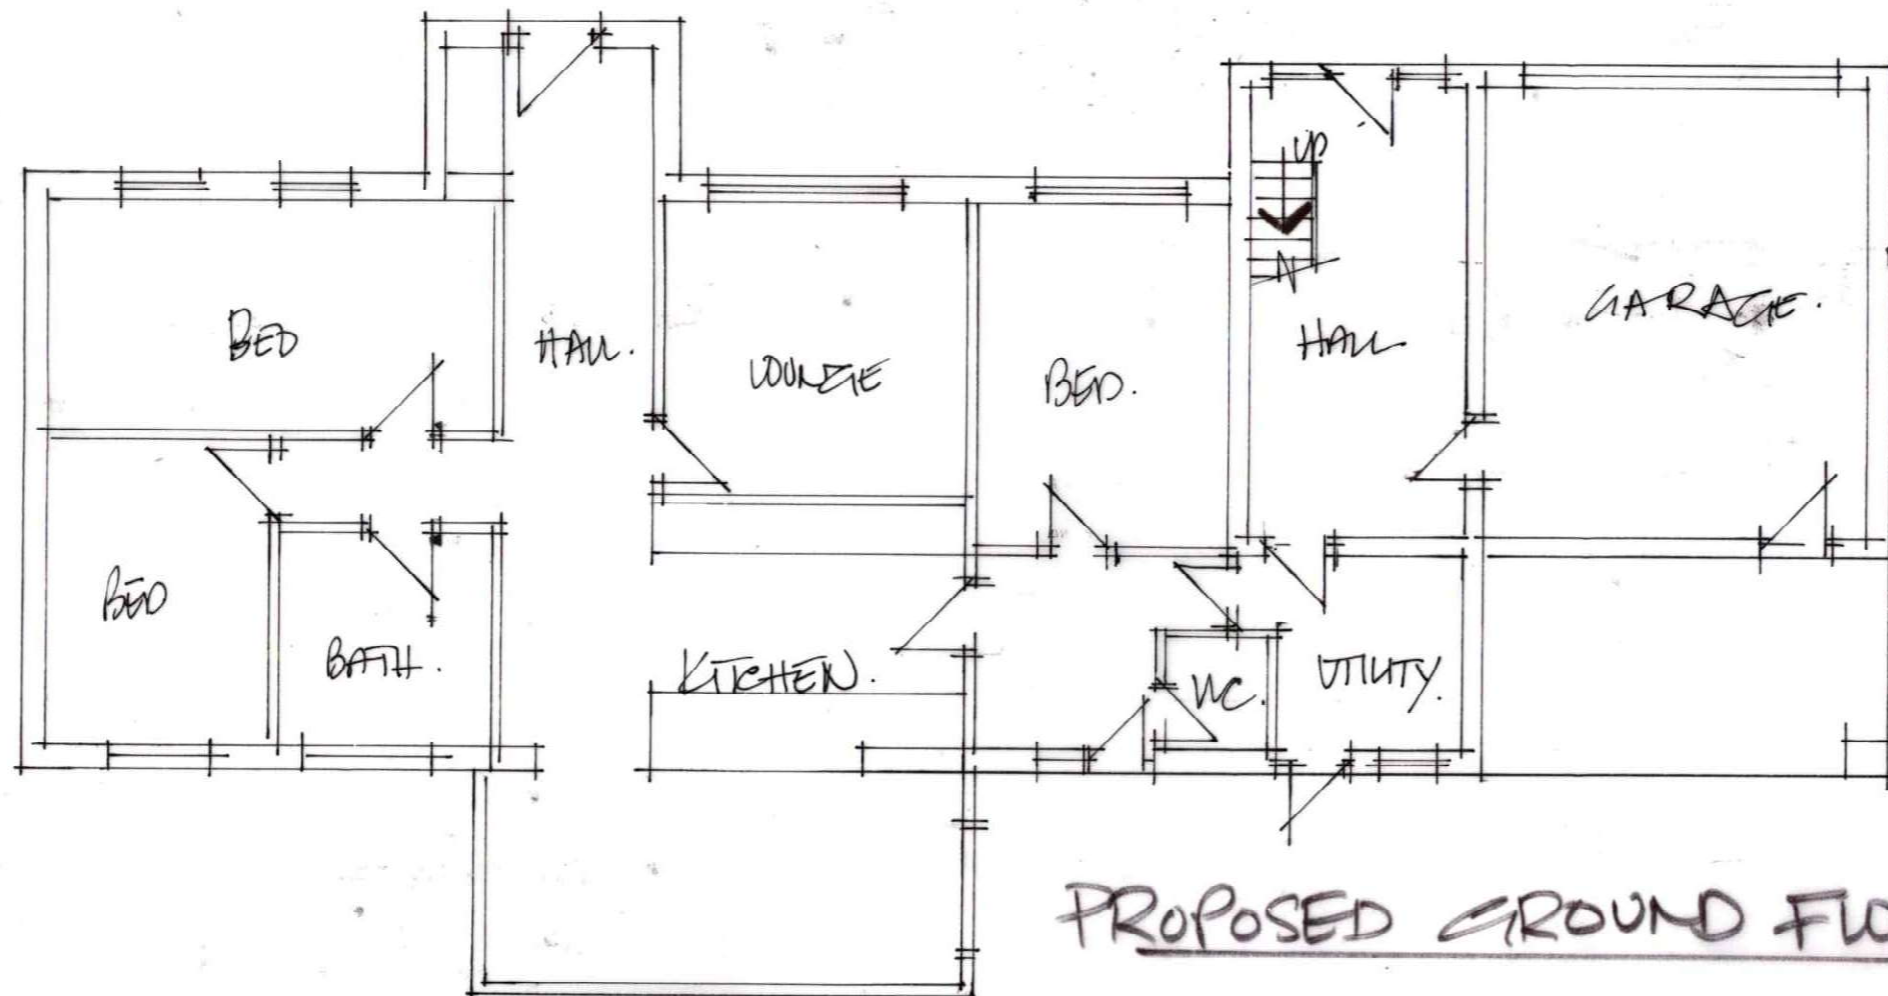

PROPOSED GROUND FLOOR

8 BEAULEY AVENUE
SIMON STONE

Proposed plans showing
the whole building
1/10/10.

No: 25/9/10.