

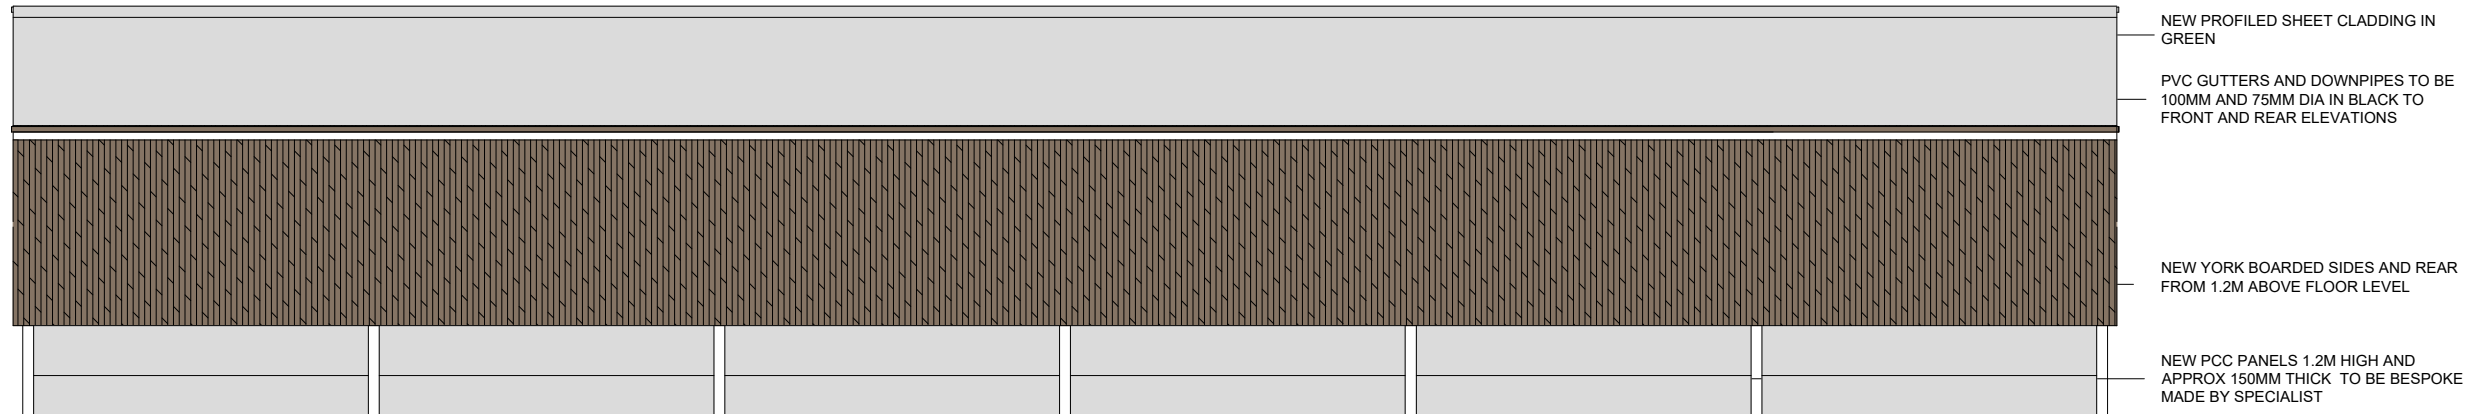


**NOTES**  
 THIS DRAWING IS TO BE READ IN CONJUNCTION WITH ALL OTHER DRAWINGS FOR THIS PROJECT. ALL LEVELS AND DIMENSIONS ARE TO BE CHECKED ON SITE BY THE CONTRACTOR, PRIOR TO PLACING ORDERS OR COMMENCING ANY OF THE RELEVANT WORKS. ALL DIMENSIONS ARE IN MILLIMETRES UNLESS STATED OTHERWISE. ANY DISCREPANCIES BETWEEN THE INFORMATION SHOWN ON THE PLAN AND THAT FOUND ON SITE ARE TO BE REPORTED TO THE DESIGNER IMMEDIATELY.

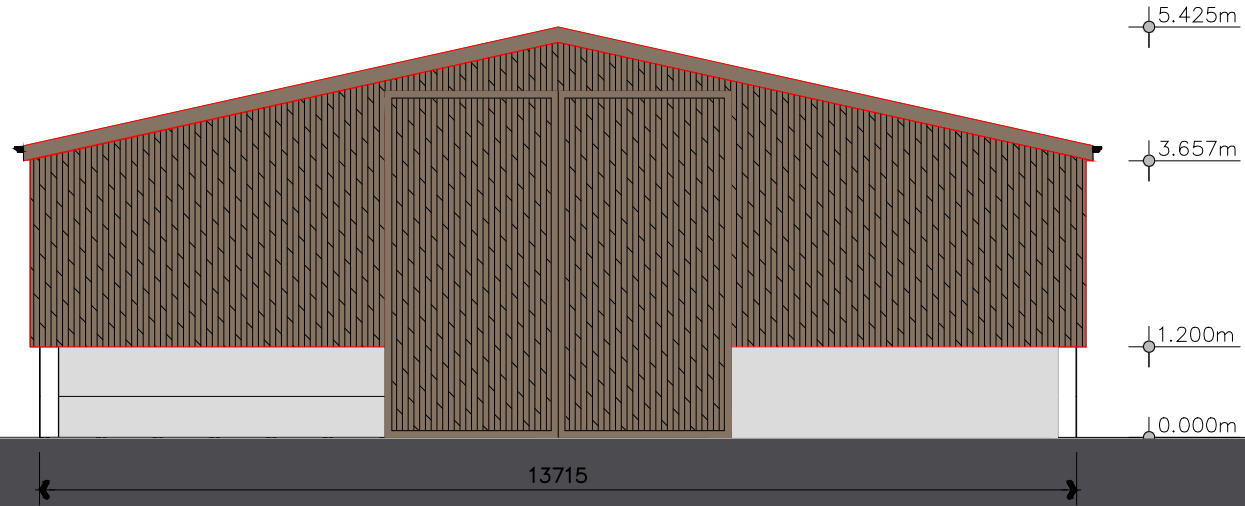

E A S T

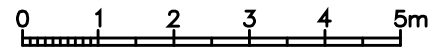

N O R T H

Rev.	Date	Description
------	------	-------------

**A.L.H. Design Services**  
 Barley Cottage, Brewery Street, Longridge, Lancs  
 PR3 3NB, Tel & Fax : (01772) 785719

**Client**

Mr John Wilkinson,  
 Foxfields Farm  
 Whalley Road, Hobbit Hill  
 Hurst Green,  
 Nr Clitheroe, Lancs,

**Job/Scheme Title**

ERECTION OF LAMBING  
 HOUSING UNIT

**Drawing Title**

PROPOSED ELEVATIONS  
 (Sheet 1 of 2)

Job/Scheme Number		Drawing Number	
0 7 8 5 / 9 3		Drawing No 1 5	
Scale	Date	Drawn	Checked
1 / 100	Dec 25	a.t.l-h.	