



NOTES
 THIS DRAWING IS TO BE READ IN CONJUNCTION WITH ALL OTHER DRAWINGS FOR THIS PROJECT. ALL LEVELS AND DIMENSIONS ARE TO BE CHECKED ON SITE BY THE CONTRACTOR, PRIOR TO PLACING ORDERS OR COMMENCING ANY OF THE RELEVANT WORKS. ALL DIMENSIONS ARE IN MILLIMETRES UNLESS STATED OTHERWISE. ANY DISCREPANCIES BETWEEN THE INFORMATION SHOWN ON THE PLAN AND THAT FOUND ON SITE ARE TO BE REPORTED TO THE DESIGNER IMMEDIATELY.

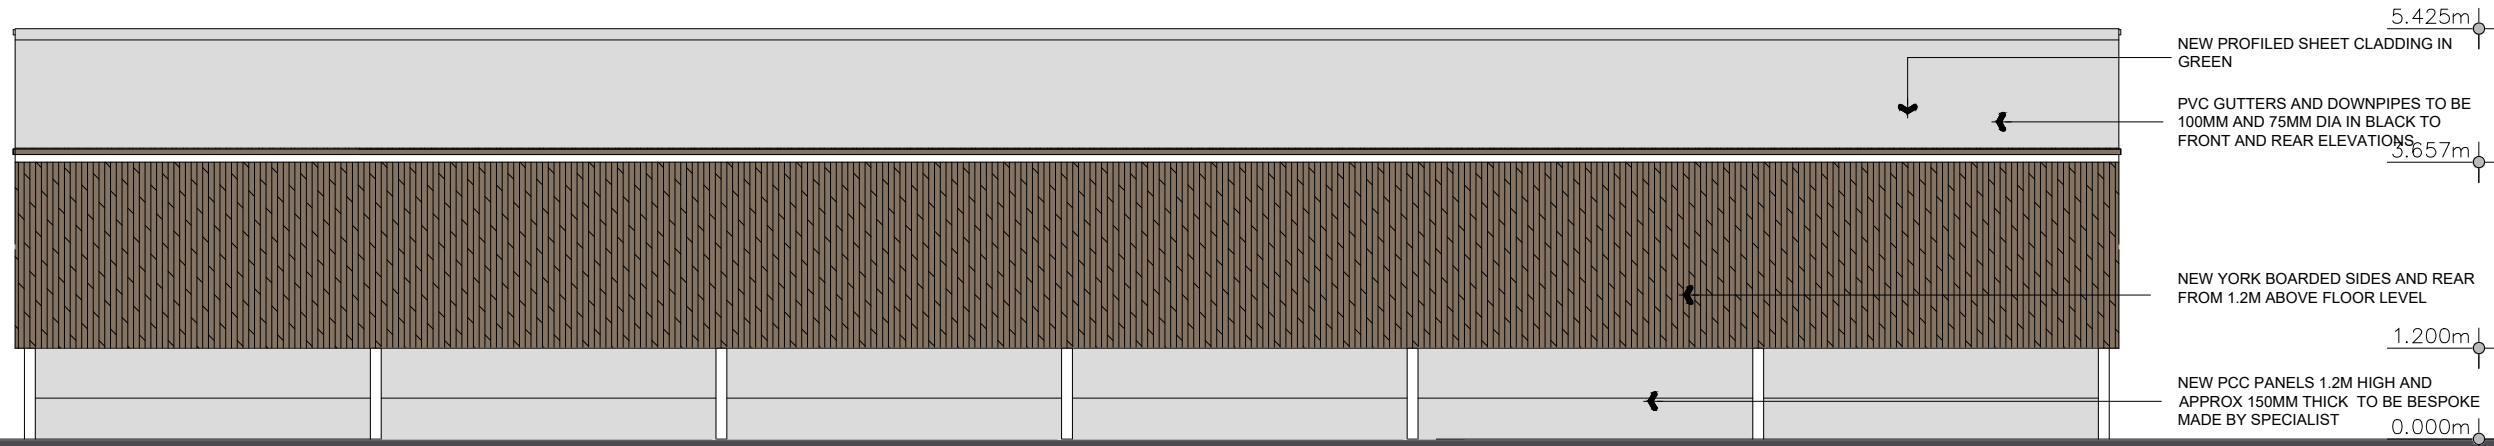

WEST

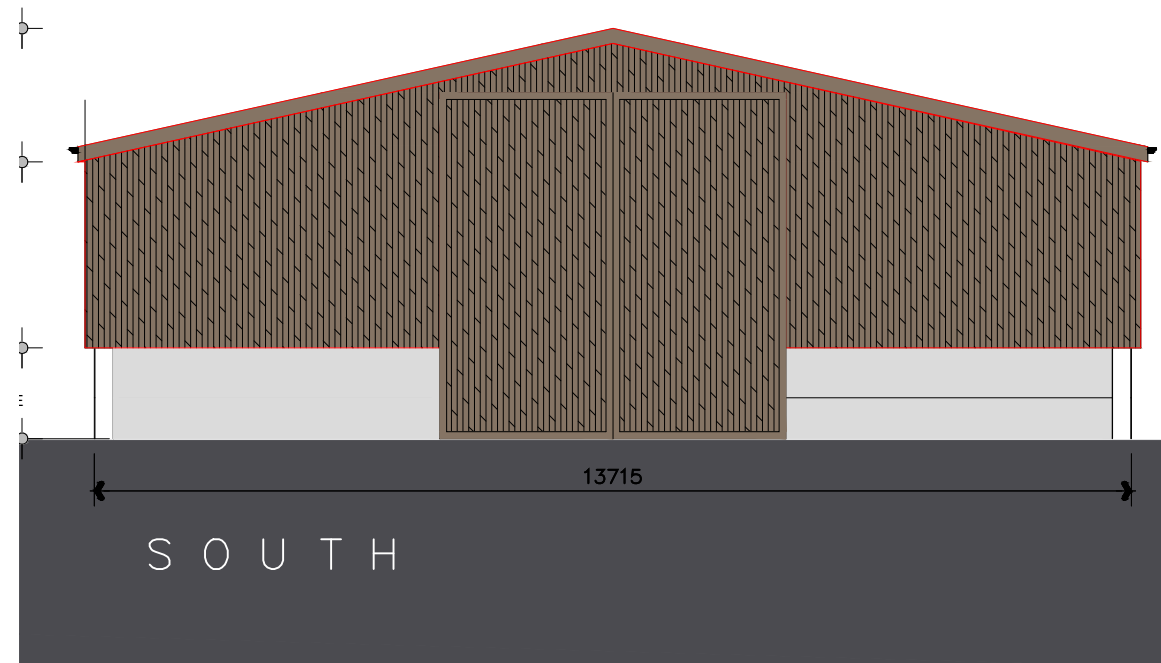

SOUTH

Rev.	Date	Description
------	------	-------------

A.L.H. Design Services
 Barley Cottage, Brewery Street, Longridge, Lancs
 PR3 3NB, Tel & Fax : (01772) 785719

Client

Mr John Wilkinson,
 Foxfields Farm
 Whalley Road, Hobbit Hill
 Hurst Green,
 Nr Clitheroe, Lancs,

Job/Scheme Title

ERECTION OF LAMBING
 HOUSING UNIT

Drawing Title

PROPOSED ELEVATIONS
 (Sheet 2 of 2)

Job/Scheme Number		Drawing Number	
0785/93		Drawing No 16	
Scale	Date	Drawn	Checked
1/100	Dec 25	a.t.l-h.	