


ISO A3 297mm x 420mm
 Project Management Initials: Designer: ME Checked: LCW Approved: MA
 Filename: C:\USERS\WINDOWS\HODE DROPBOX\PROJECT\MANCHESTER\PROJECTS\J329224_HIGHMOOR_FARM, CLITHEROE\3. GRAPHICS\2. CAD\2. SHEETS\3. J32-9224-PS-001 REV.C.DWG
 Last saved by: WINDOWS Last Picked: 2026-05-05



transport planning

t 0161 464 9495
 e info@modetransport.co.uk
 w www.modetransport.co.uk

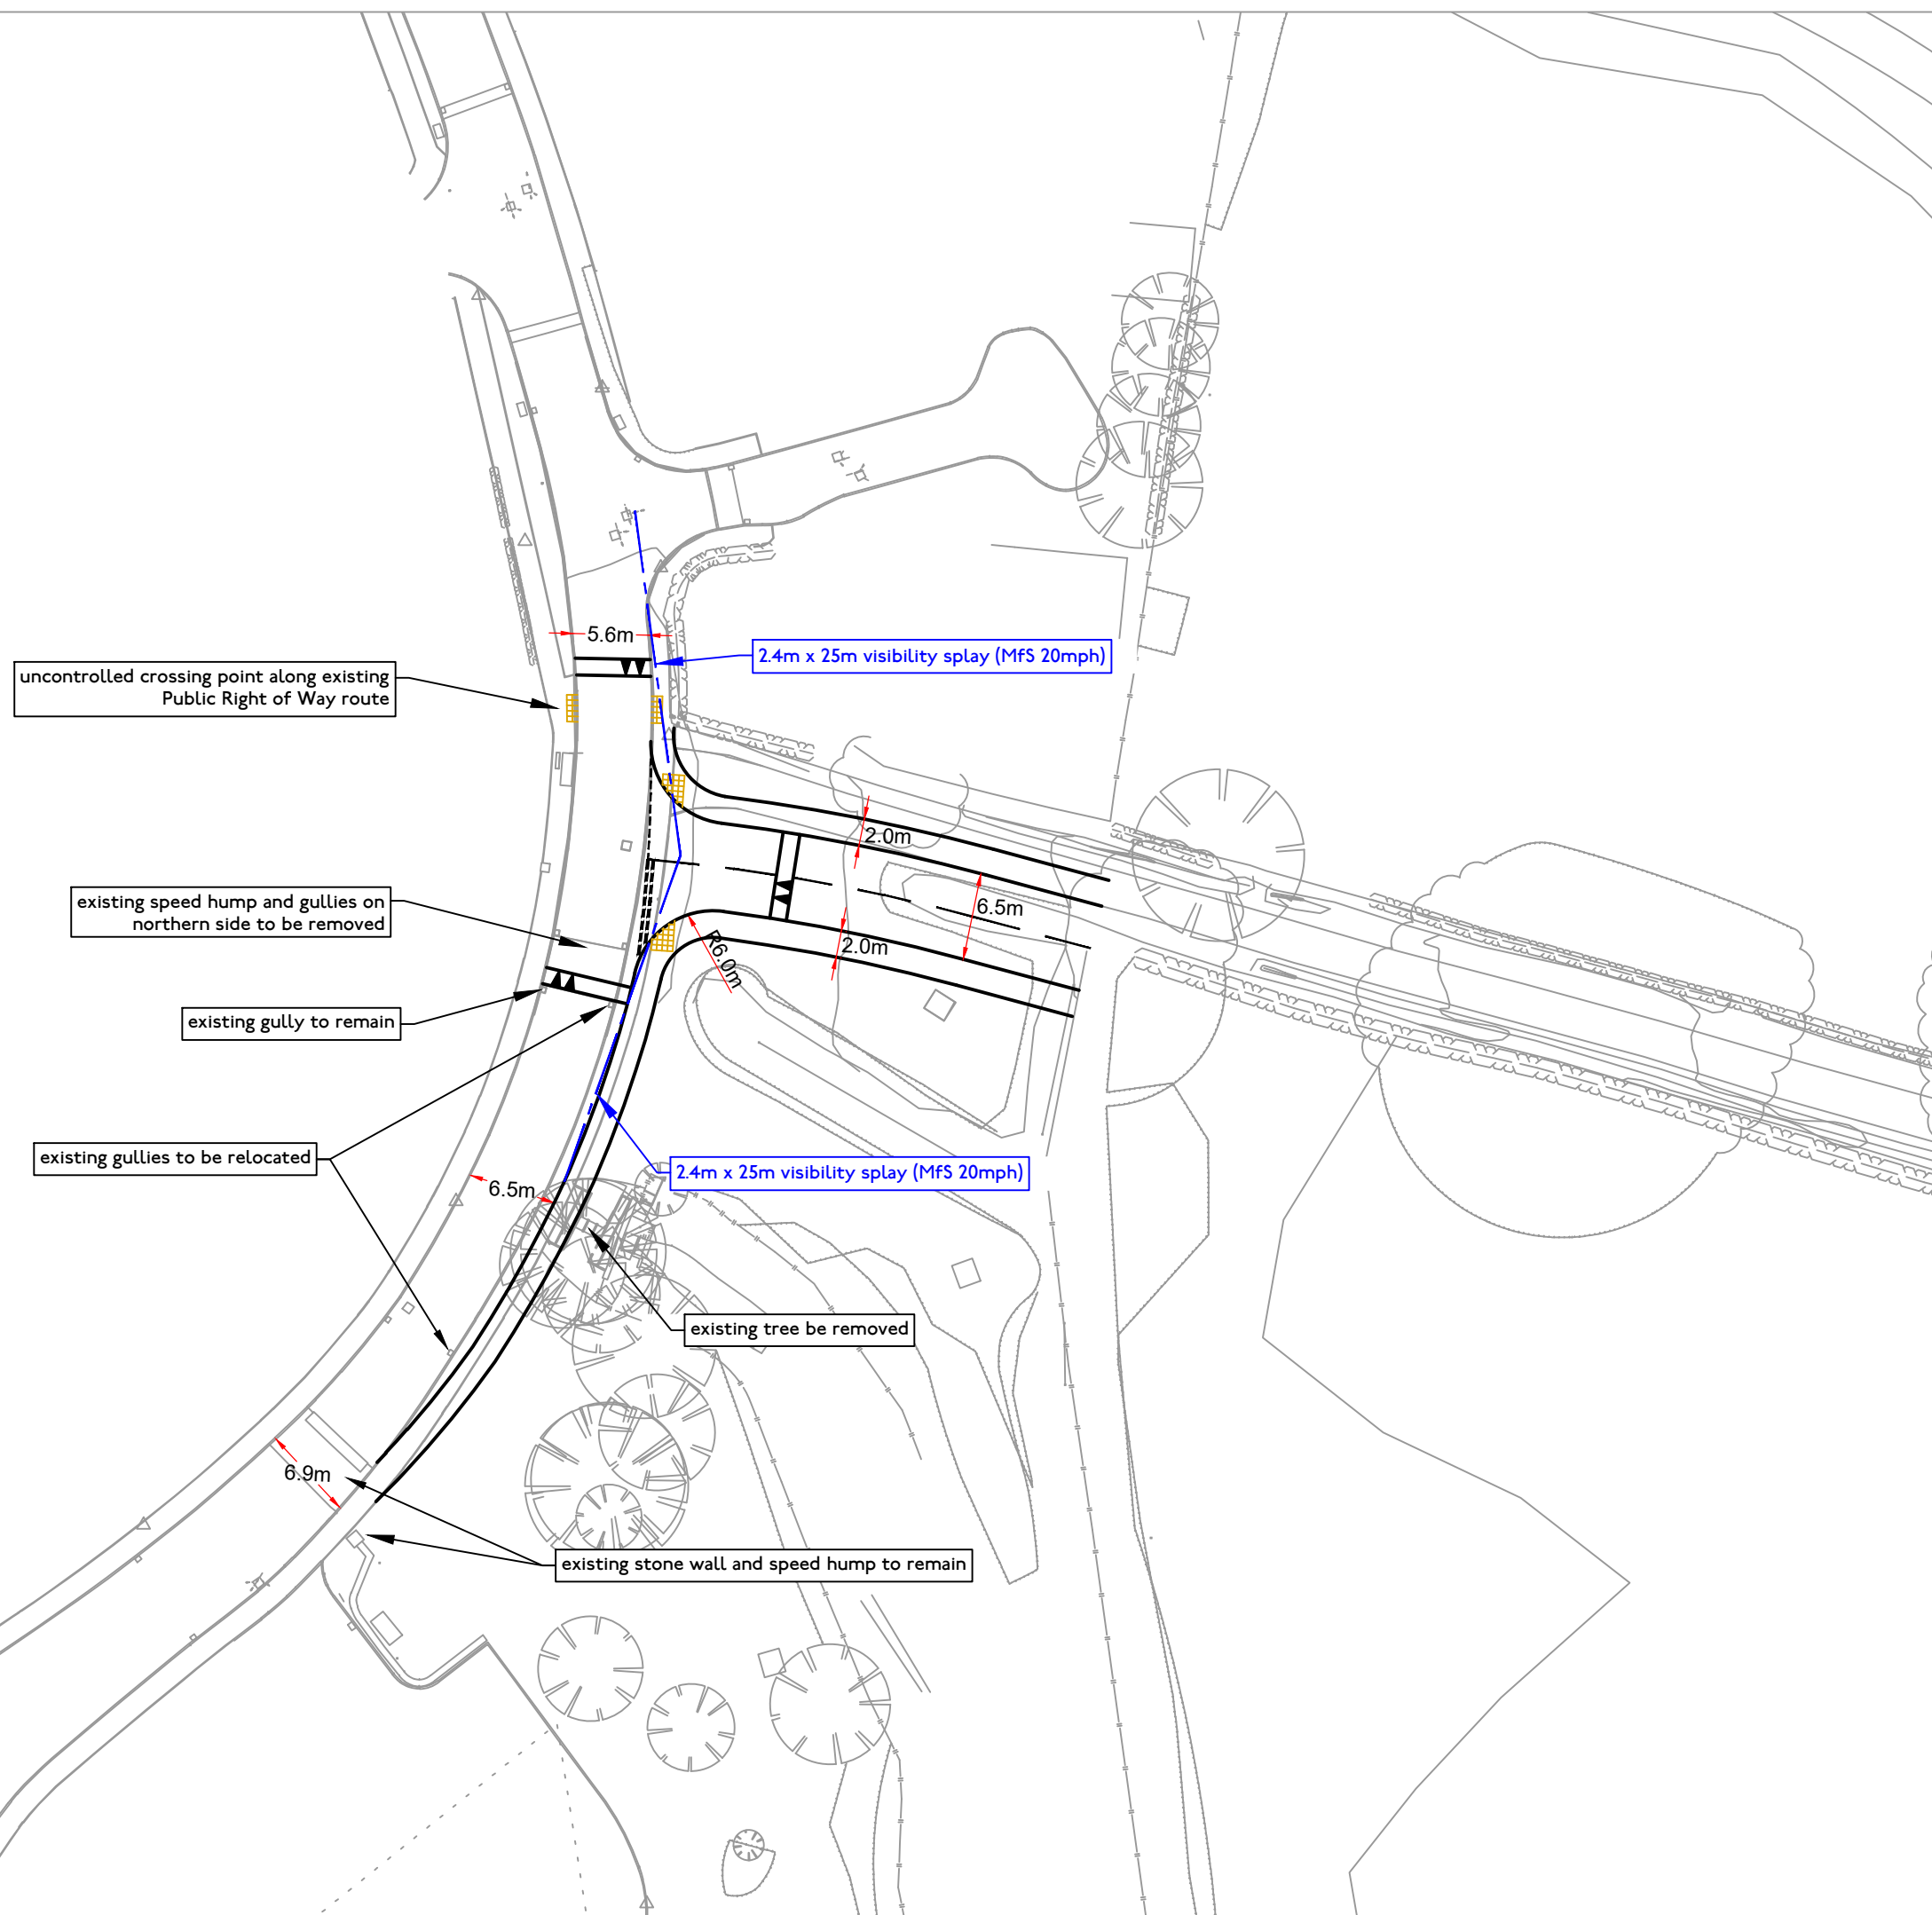

- notes:
1. this drawing is to be read in conjunction with all other relevant drawings, any discrepancies, errors or omissions to be brought to the attention of overseeing organisation.
 2. all dimensions to be checked before commencement of work on site.
 3. all dimensions in metres unless otherwise stated.
 4. the design is subject to approval of lancashire county council.
 5. drawing based on topographical survey.

issue/revision	date	description
C	05/05/2026	issued
B	01/05/2026	issued
A	04/03/2026	issued
-	28/02/2026	issued

client: morris homes
 project: highmoor farm, clitheroe
 project number: J329224
 scale: 1:500@A3
 drawing title:
 preliminary site access
 drawing number:
 J32-9224-PS-001