

Notes:

- Do not scale off this drawing
- Drawing to be read in conjunction with all relevant other drawings and related specification documents
- Contractor to check all dimensions / levels on site before construction and advise any discrepancies to L&H Architects
- Dimensions are in millimetres unless otherwise stated
- © This drawing is the copyright of Lewis & Hickey Ltd

CONSTRUCTION (DESIGN MANAGEMENT) REGULATIONS 2015

- This drawing is to be read in conjunction with L&H Architect's corresponding Design Risk Assessments
- All works to be carried out in accordance with the Construction Phase plan prepared by the Principle Contractor


Colour Palette

Red	Pantone: 186C CMYK: 0,100,80,5 RAL: TBC	Dark Grey	Pantone: 419C CMYK: 76,65,66,90 RAL: 7021
White	Pantone: White C CMYK: 0,0,0,0 RAL: 9016 Traffic White (satin)		

REFER TO BH MANUAL GUIDE FOR FULL SPECIFICATION DETAILS



EXTERNALLY ILLUMINATED FASCIA SIGN 'HERITAGE'

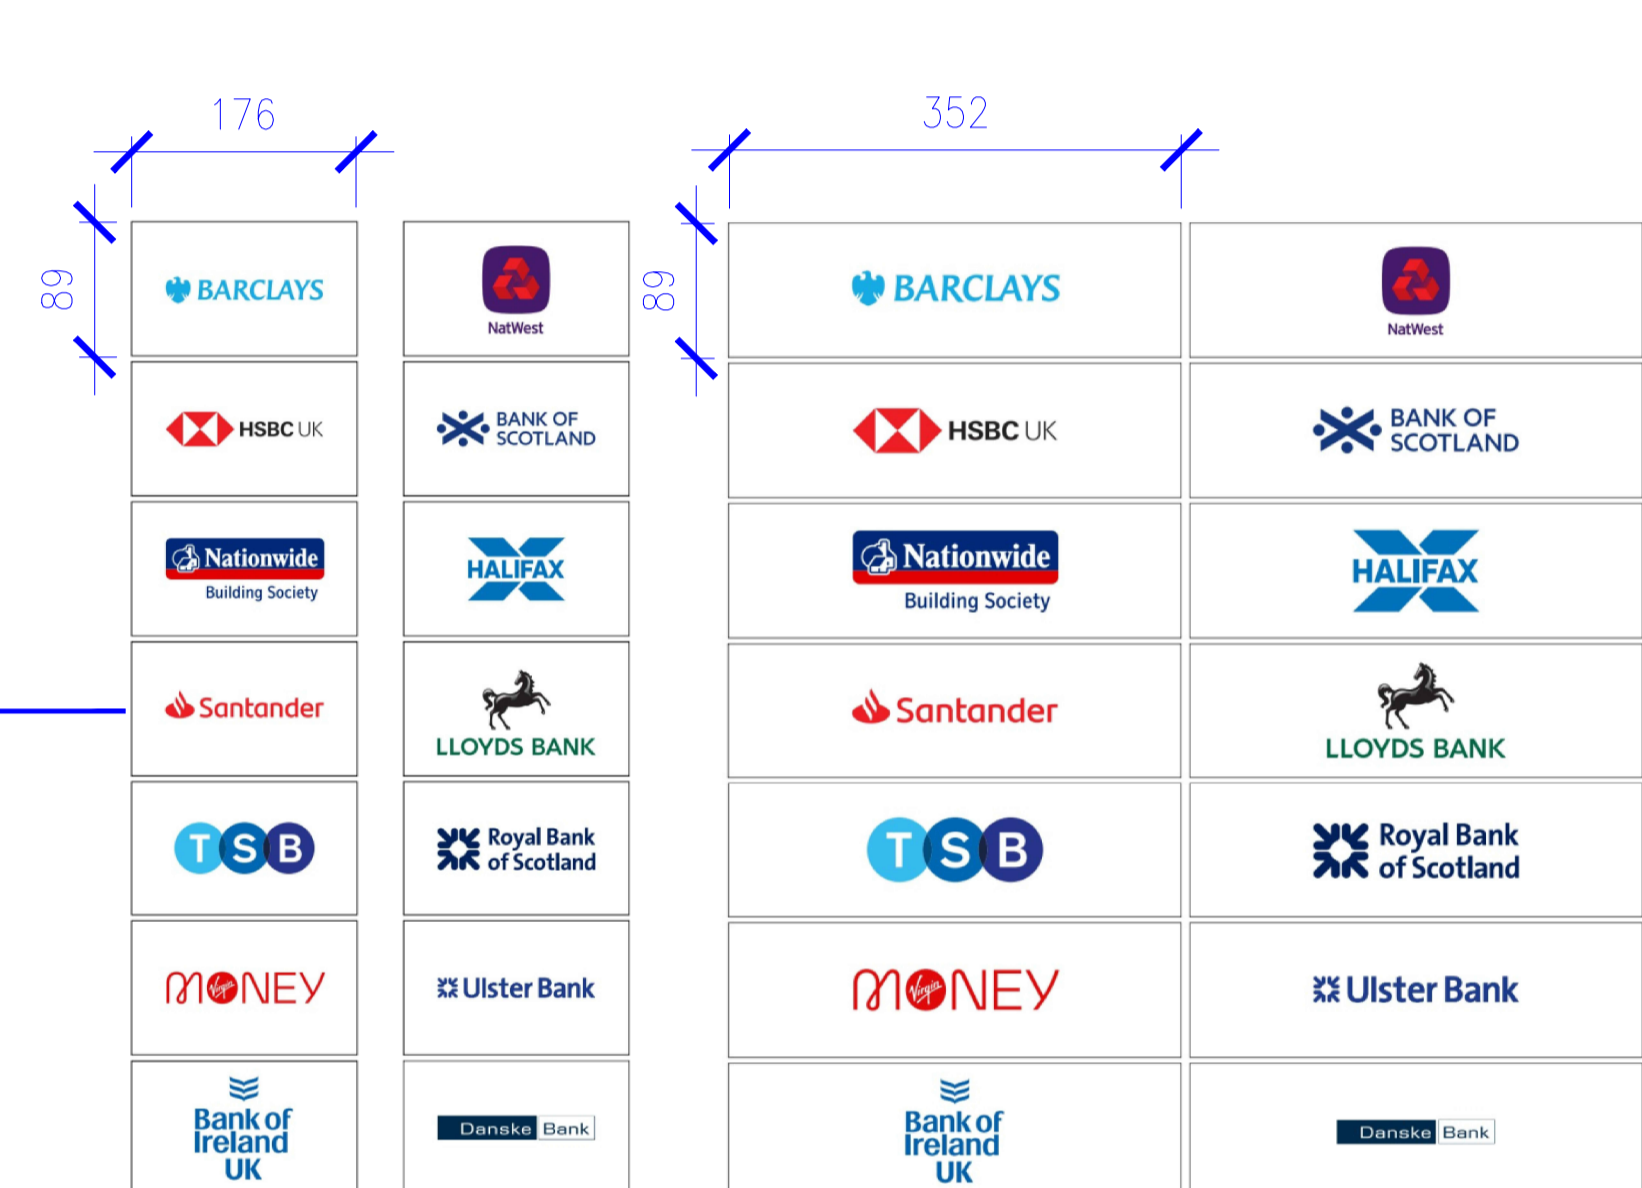


BANK AVAILABILITY SLATS, NTS

- Slat sizes:
- Large slats - 352x89
 - Small slats - 176x89

SLAT USAGE EXAMPLE IMAGE

How the Slats will be applied to the A1 Poster located on the Directory of Services sign

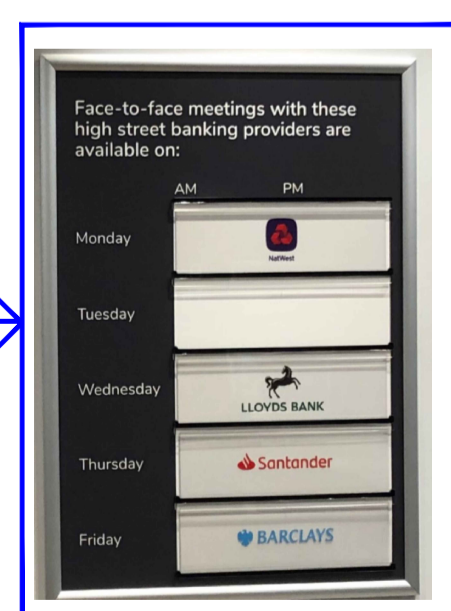


Where poster is applied on the Directory of Services sign



DIRECTORY OF SERVICES (SUSPENDED)

- Material:
- Metal frame to match RAL 7021
 - Changeable graphics
 - Tension rods
- Size:
- H-1550mm W-620mm

Base Colour: Pantone 419/RAL 7021
Text Colour: White

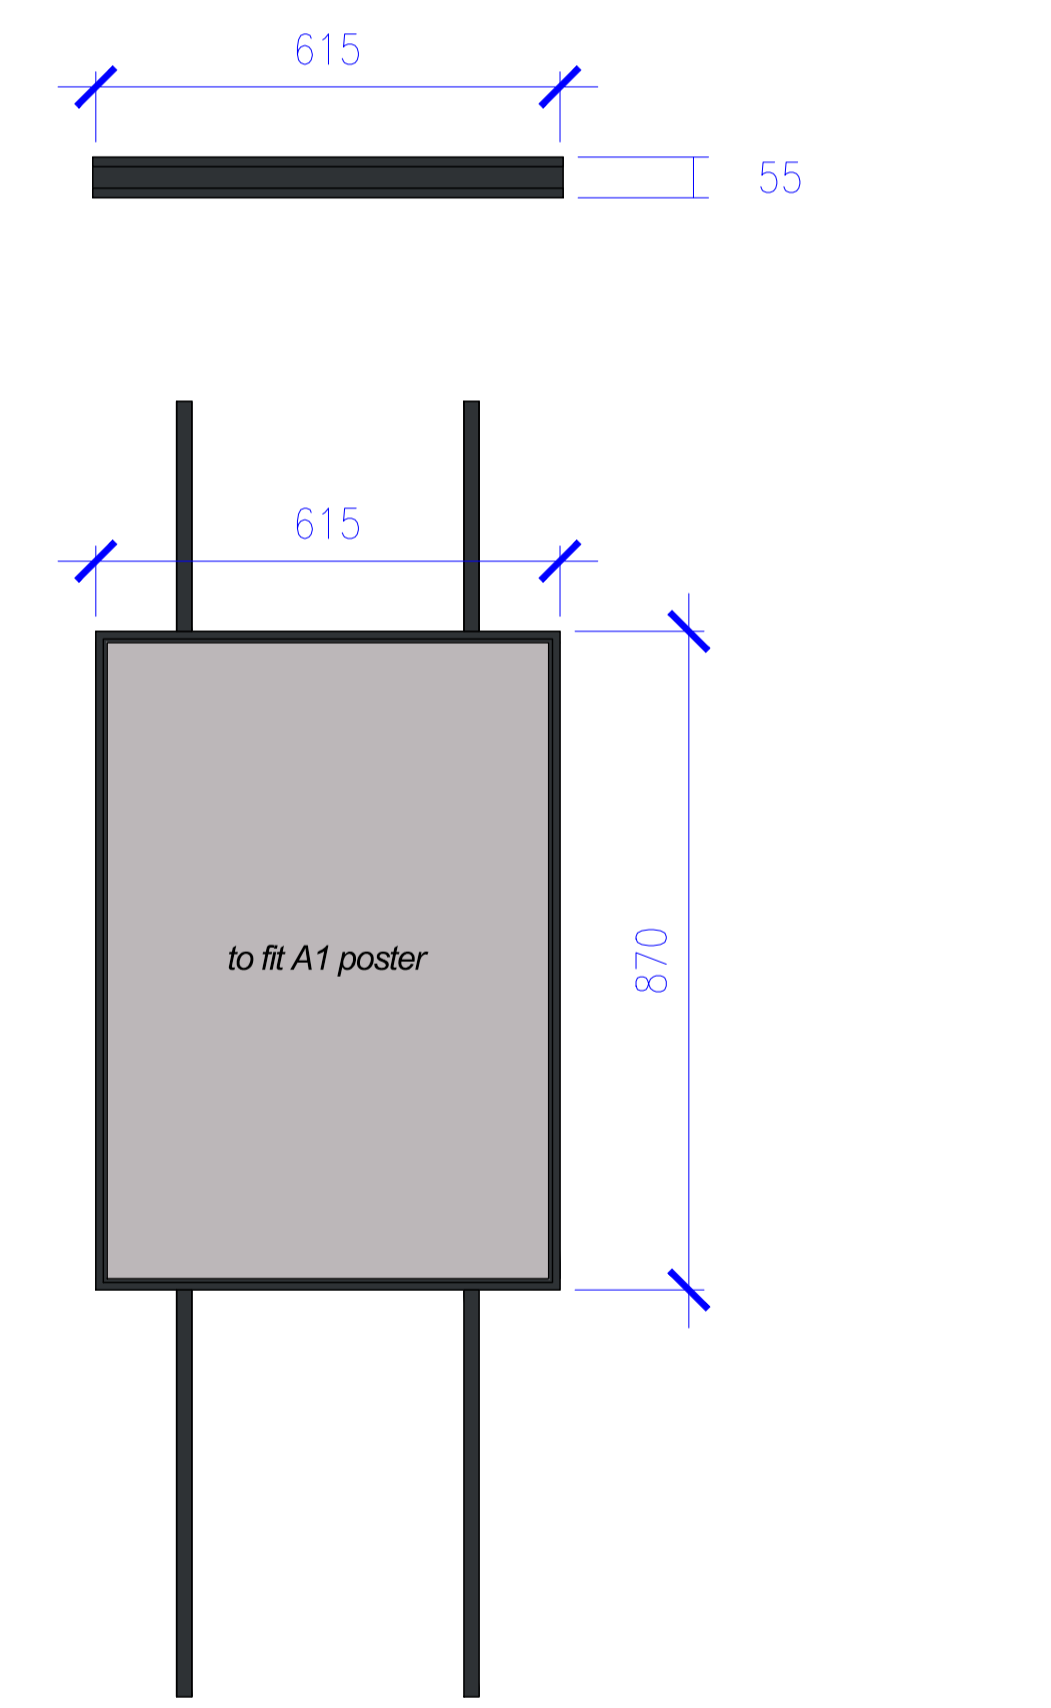

BANKING HUB OPENING HOURS

- Key Elements (in order of priority):
- Metal frame to match RAL 7021
 - Changeable graphics
 - Tension cables
- Size:
- W-615mm, H-870mm

P02	20/03/26	Updated to Planning Officer comments	HB	AS
P01	12/01/26	Stage 4 Issue	HB	AS



Edinburgh | Guildford | London | Manchester | Nottingham



client
Proposed Banking Hub @ Longridge

address
19 - 21 Berry Lane Longridge PR3 3JA

description
Signage Details 1 Detail Sheet

size	scale	date	drawn by	checked by
A1:L	1:10	12/01/26	HB	AS

status
S4 - Planning

job no.
HUB233-LHA-XX-XX-D-A-2401

