

Welcome to convenient banking in the heart of your community.




COMMUNITY GRAPHIC VINYL

Vinyl lettering placed externally onto glazing

Window frosted vinyl is used when the meeting room area is located behind the window, to create a sense of privacy and retain natural daylight transmittance.

Colour:
Grey - when lettering is placed onto frosted surface

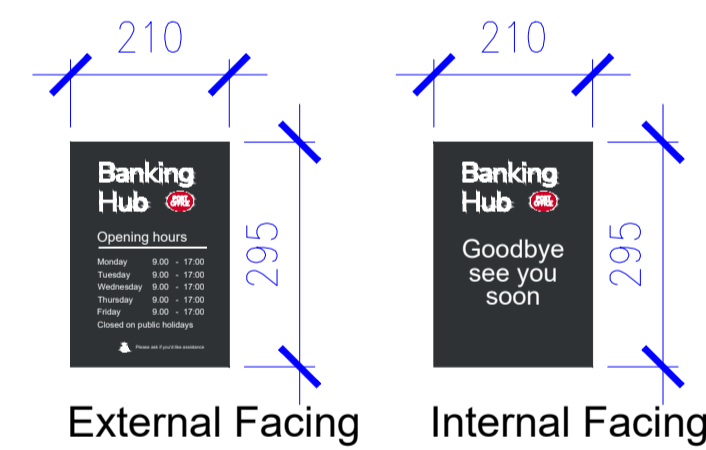


2 No. BANKING HUB OPENING HOURS

Application options:
Internally applied - A4 paper insert(s) in an acrylic holder with suction cups. Single or Double sided.

Externally applied - 3mm ACM wrapped with digitally printed vinyl. Single-sided.
(Comes in A3 or A4)

Base Colour: Pantone 419/RAL 7021
Text Colour: White

NON ILLUMINATED PROJECTING SIGN

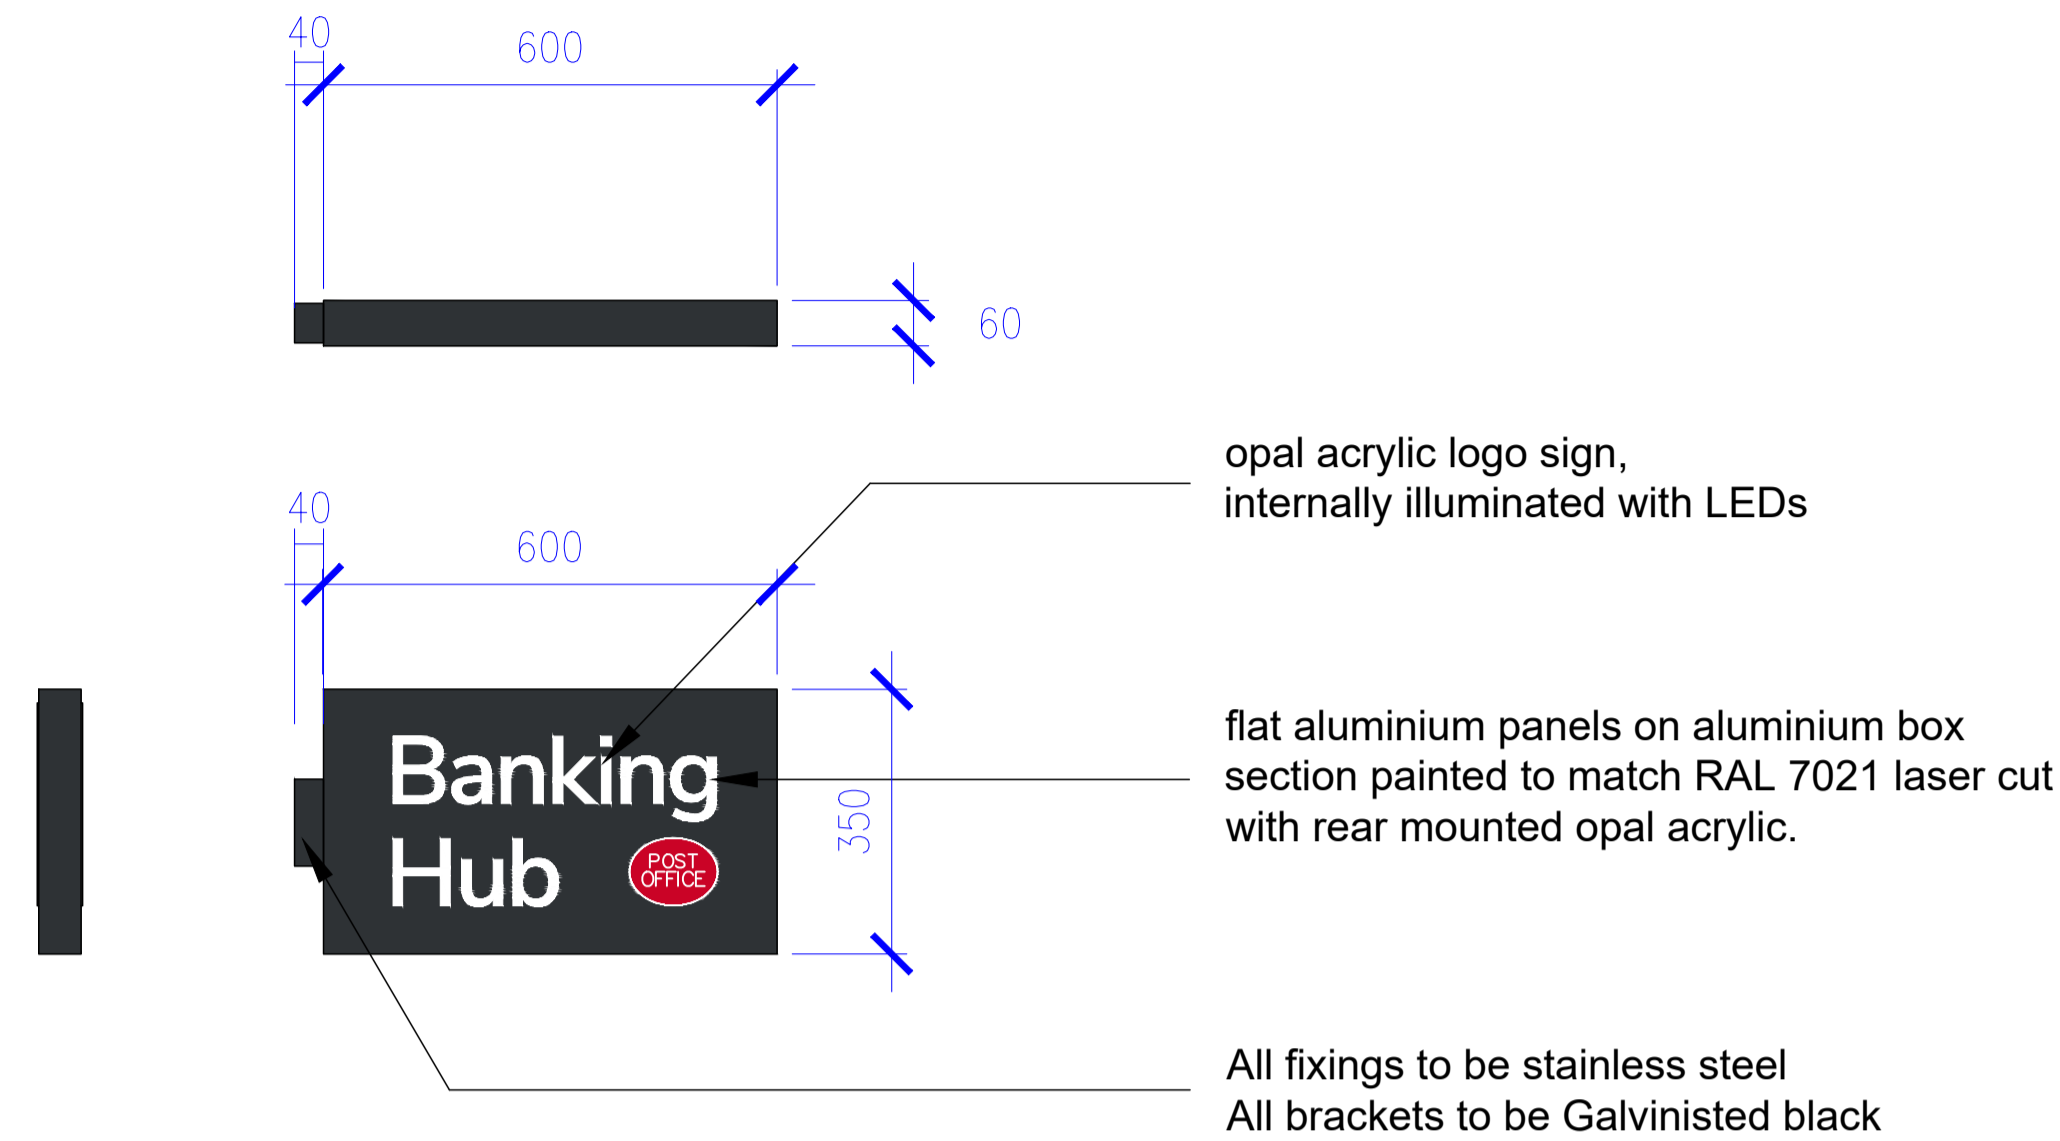

- Notes:
- Do not scale off this drawing
 - Drawing to be read in conjunction with all relevant other drawings and related specification documents
 - Contractor to check all dimensions / levels on site before construction and advise any discrepancies to L&H Architects
 - Dimensions are in millimetres unless otherwise stated
 - © This drawing is the copyright of Lewis & Hickey Ltd


CONSTRUCTION (DESIGN MANAGEMENT) REGULATIONS 2015

- This drawing is to be read in conjunction with L&H Architect's corresponding Design Risk Assessments
- All works to be carried out in accordance with the Construction Phase plan prepared by the Principle Contractor

Colour Palette

Red Pantone: 186C CMYK: 0,100,80,5 RAL: TBC	Dark Grey Pantone: 419C CMYK: 76,65,66,90 RAL: 7021
White Pantone: White C CMYK: 0,0,0,0 RAL: 9016 Traffic White (satin)	

REFER TO BH MANUAL GUIDE FOR FULL SPECIFICATION DETAILS

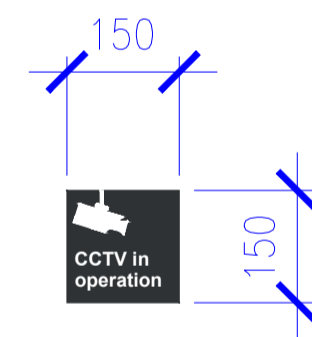

2 No. ASSISTANCE SIGN & CCTV SIGN

Double-sided vinyl sign to be applied to the internal face of entrance door / window glazing.
Size: 148.5mm x 148.5mm

Base Colour: Grey to match RAL 7021
Text Colour: White

P03	24/03/26	Updated to remove illumination note	HB	AS
P02	20/03/26	Updated to Planning Officer comments	HB	AS
P01	12/01/26	Stage 4 Issue	HB	AS
rev	date	description	drawn	checked



Edinburgh | Guildford | London | Manchester | Nottingham



project title
Proposed Banking Hub @ Longridge

address
**19 - 21 Berry Lane
Longridge
PR3 3JA**

description
**Signage Details 2
Detail Sheet**

size	scale	date	drawn by	checked by
A1:L	1:10	12/01/26	HB	AS

status
S4 - Planning

job no.	L&H job no. E7817	revision
HUB233-LHA-XX-XX-D-A-2402		P03

