

Welcome to convenient banking in the heart of your community.




**COMMUNITY GRAPHIC VINYL**

Vinyl lettering placed externally onto glazing

Window frosted vinyl is used when the meeting room area is located behind the window, to create a sense of privacy and retain natural daylight transmittance.

Colour:  
Grey - when lettering is placed onto frosted surface

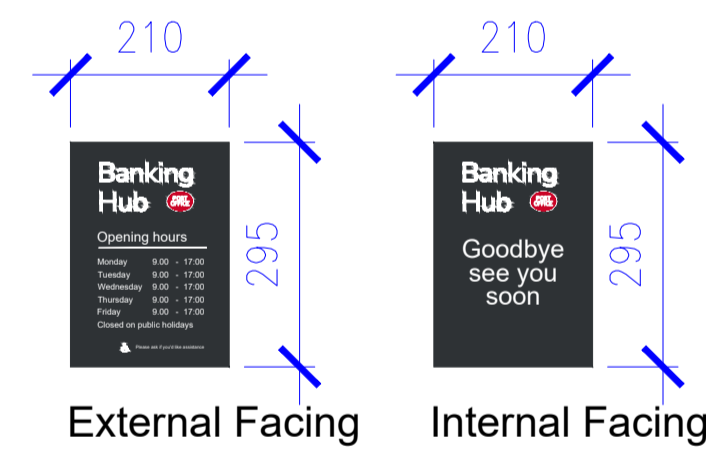


**2 No. BANKING HUB OPENING HOURS**

Application options:  
Internally applied - A4 paper insert(s) in an acrylic holder with suction cups. Single or Double sided.

Externally applied - 3mm ACM wrapped with digitally printed vinyl. Single-sided.  
(Comes in A3 or A4)

Base Colour: Pantone 419/RAL 7021  
Text Colour: White

**INTERNALLY ILLUMINATED PROJECTING SIGN**

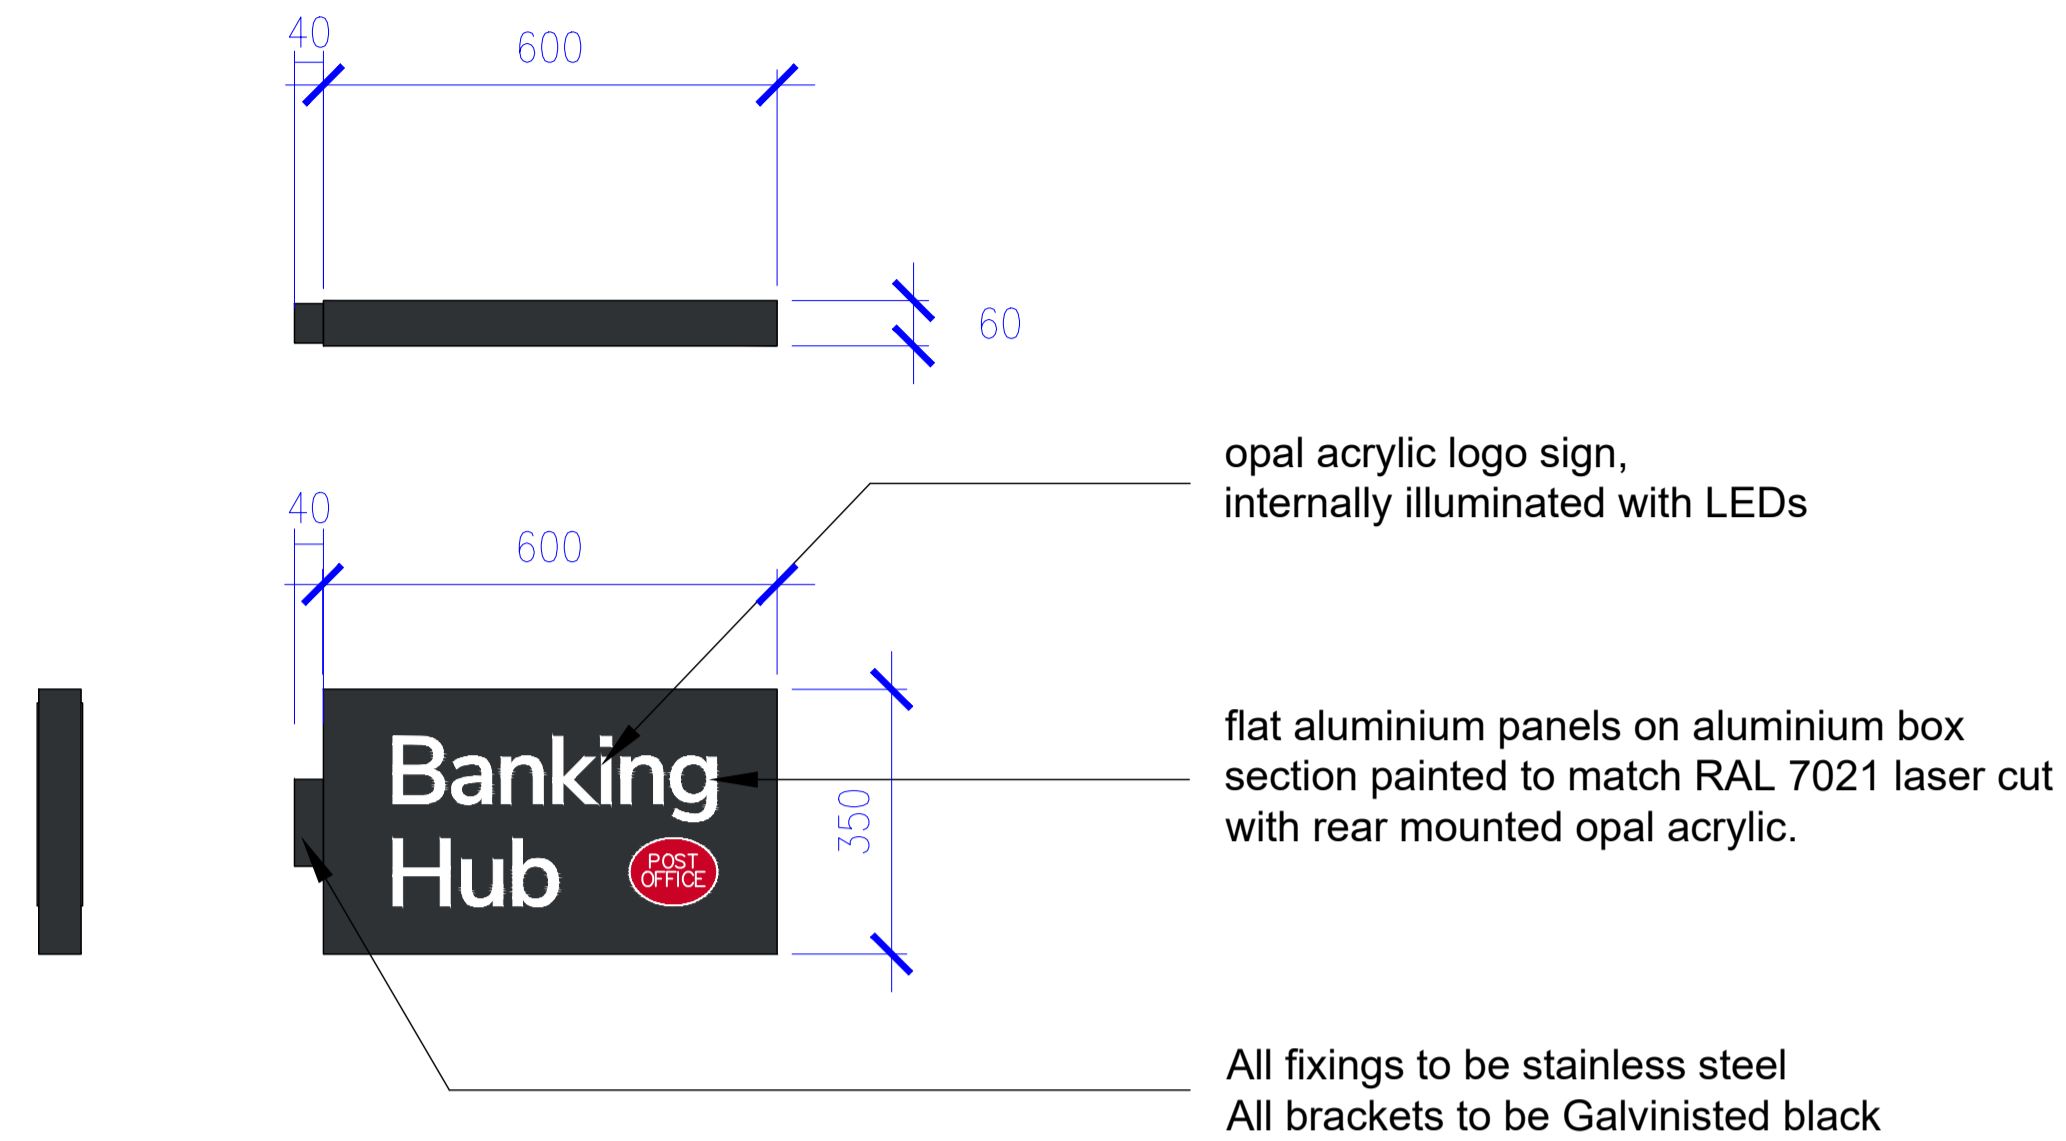

opal acrylic logo sign, internally illuminated with LEDs

flat aluminium panels on aluminium box section painted to match RAL 7021 laser cut with rear mounted opal acrylic.

All fixings to be stainless steel  
All brackets to be Galvanised black


- Notes:
- Do not scale off this drawing
  - Drawing to be read in conjunction with all relevant other drawings and related specification documents
  - Contractor to check all dimensions / levels on site before construction and advise any discrepancies to L&H Architects
  - Dimensions are in millimetres unless otherwise stated
  - © This drawing is the copyright of Lewis & Hickey Ltd

- CONSTRUCTION (DESIGN MANAGEMENT) REGULATIONS 2015
- This drawing is to be read in conjunction with L&H Architect's corresponding Design Risk Assessments
  - All works to be carried out in accordance with the Construction Phase plan prepared by the Principle Contractor

**Colour Palette**

|  |   |
|--|---|
| <b>Red</b><br>Pantone: 186C<br>CMYK: 0,100,80,5<br>RAL: TBC                          | <b>Dark Grey</b><br>Pantone: 419C<br>CMYK: 76,65,66,90<br>RAL: 7021 |
| <b>White</b><br>Pantone: White C<br>CMYK: 0,0,0,0<br>RAL: 9016 Traffic White (satin) |   |

REFER TO BH MANUAL GUIDE FOR FULL SPECIFICATION DETAILS

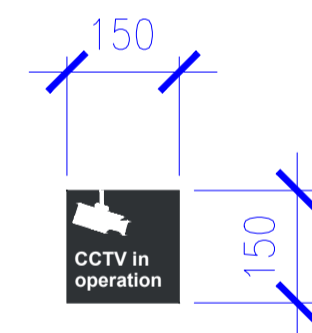

**2 No. ASSISTANCE SIGN & CCTV SIGN**

Double-sided vinyl sign to be applied to the internal face of entrance door / window glazing.  
Size: 148.5mm x 148.5mm

Base Colour: Grey to match RAL 7021  
Text Colour: White

| rev | date     | description   | drawn | checked |
|-----|----------|---------------|-------|---------|
| P01 | 12/01/26 | Stage 4 Issue | HB    | AS      |



Edinburgh | Guildford | London | Manchester | Nottingham



project title  
**Proposed Banking Hub @ Longridge**

address  
**19 - 21 Berry Lane  
Longridge  
PR3 3JA**

description  
**Signage Details 2  
Detail Sheet**

| size | scale | date     | drawn by | checked by |
|------|-------|----------|----------|------------|
| A1:L | 1:10  | 12/01/26 | HB       | AS         |

status  
**S4 - Planning**

job no. HUB233-LHA-XX-XX-D-A-2402  
revision P01

