
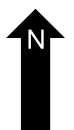
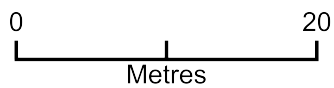


GLENEAGLES, Clitheroe Road

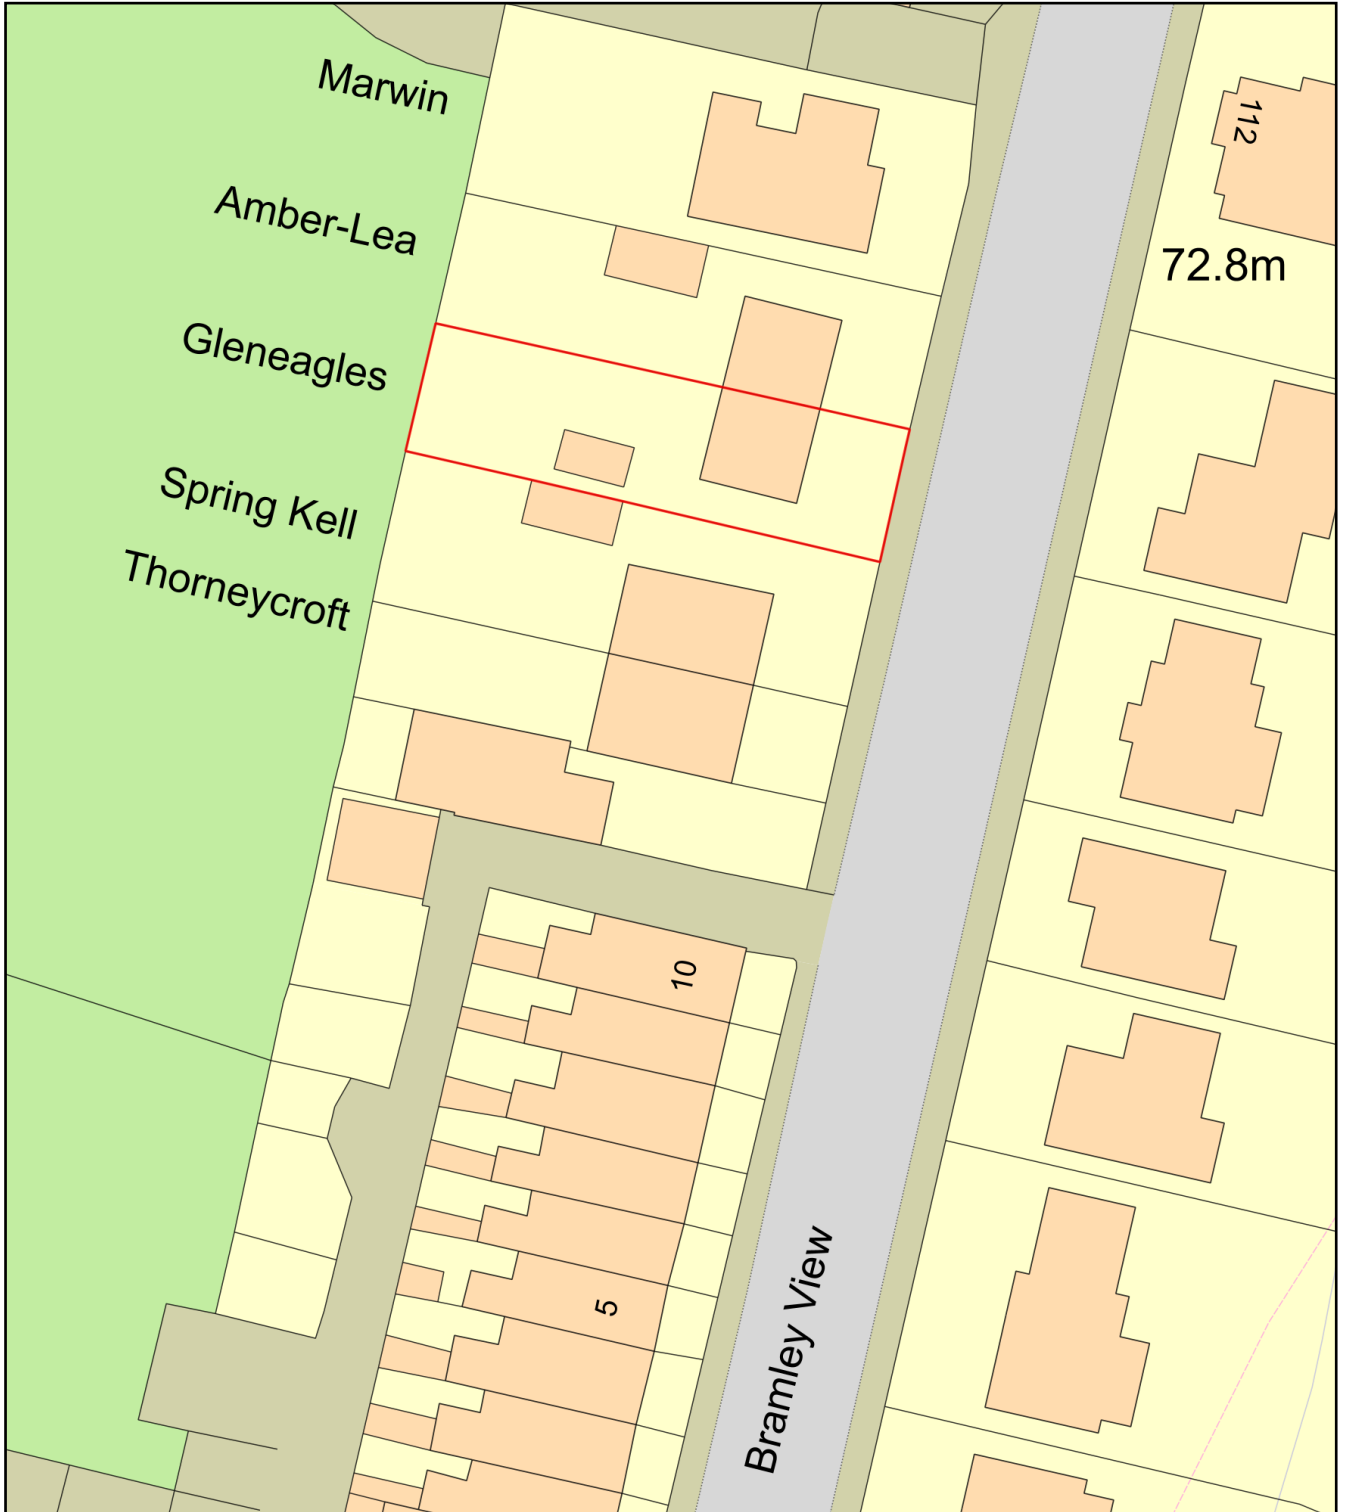

Plan Produced for: Mark Wilkin

Date Produced: 07 Aug 2025

Plan Reference Number: TQRQM25219220945670

Scale: 1:500 @ A4