


West Elevation

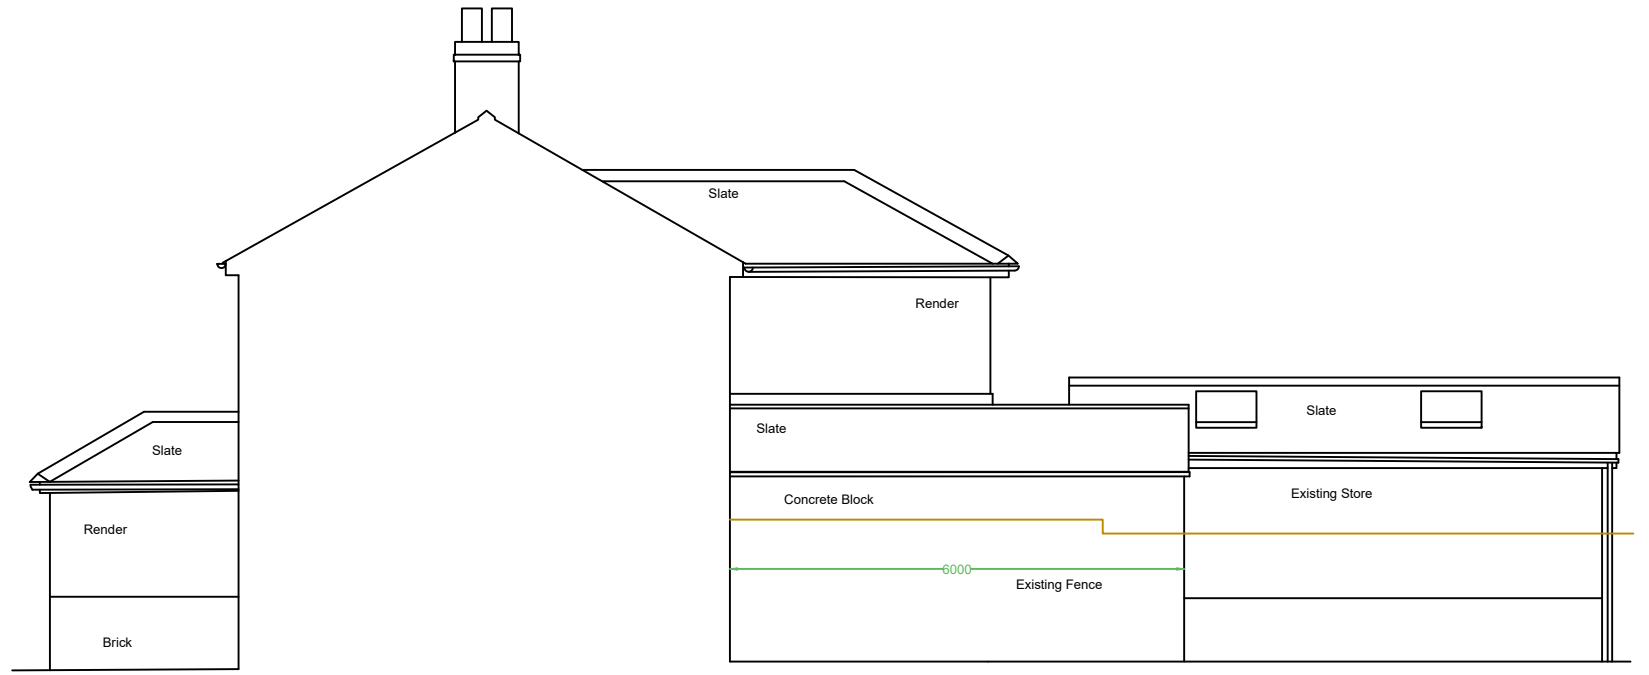

North Elevation



East Elevation



South Elevation

Gleneagles
Clitheroe Road
Barrow
Clitheroe
BB7 9AQ

Proposed Elevations
1:100@A3

