
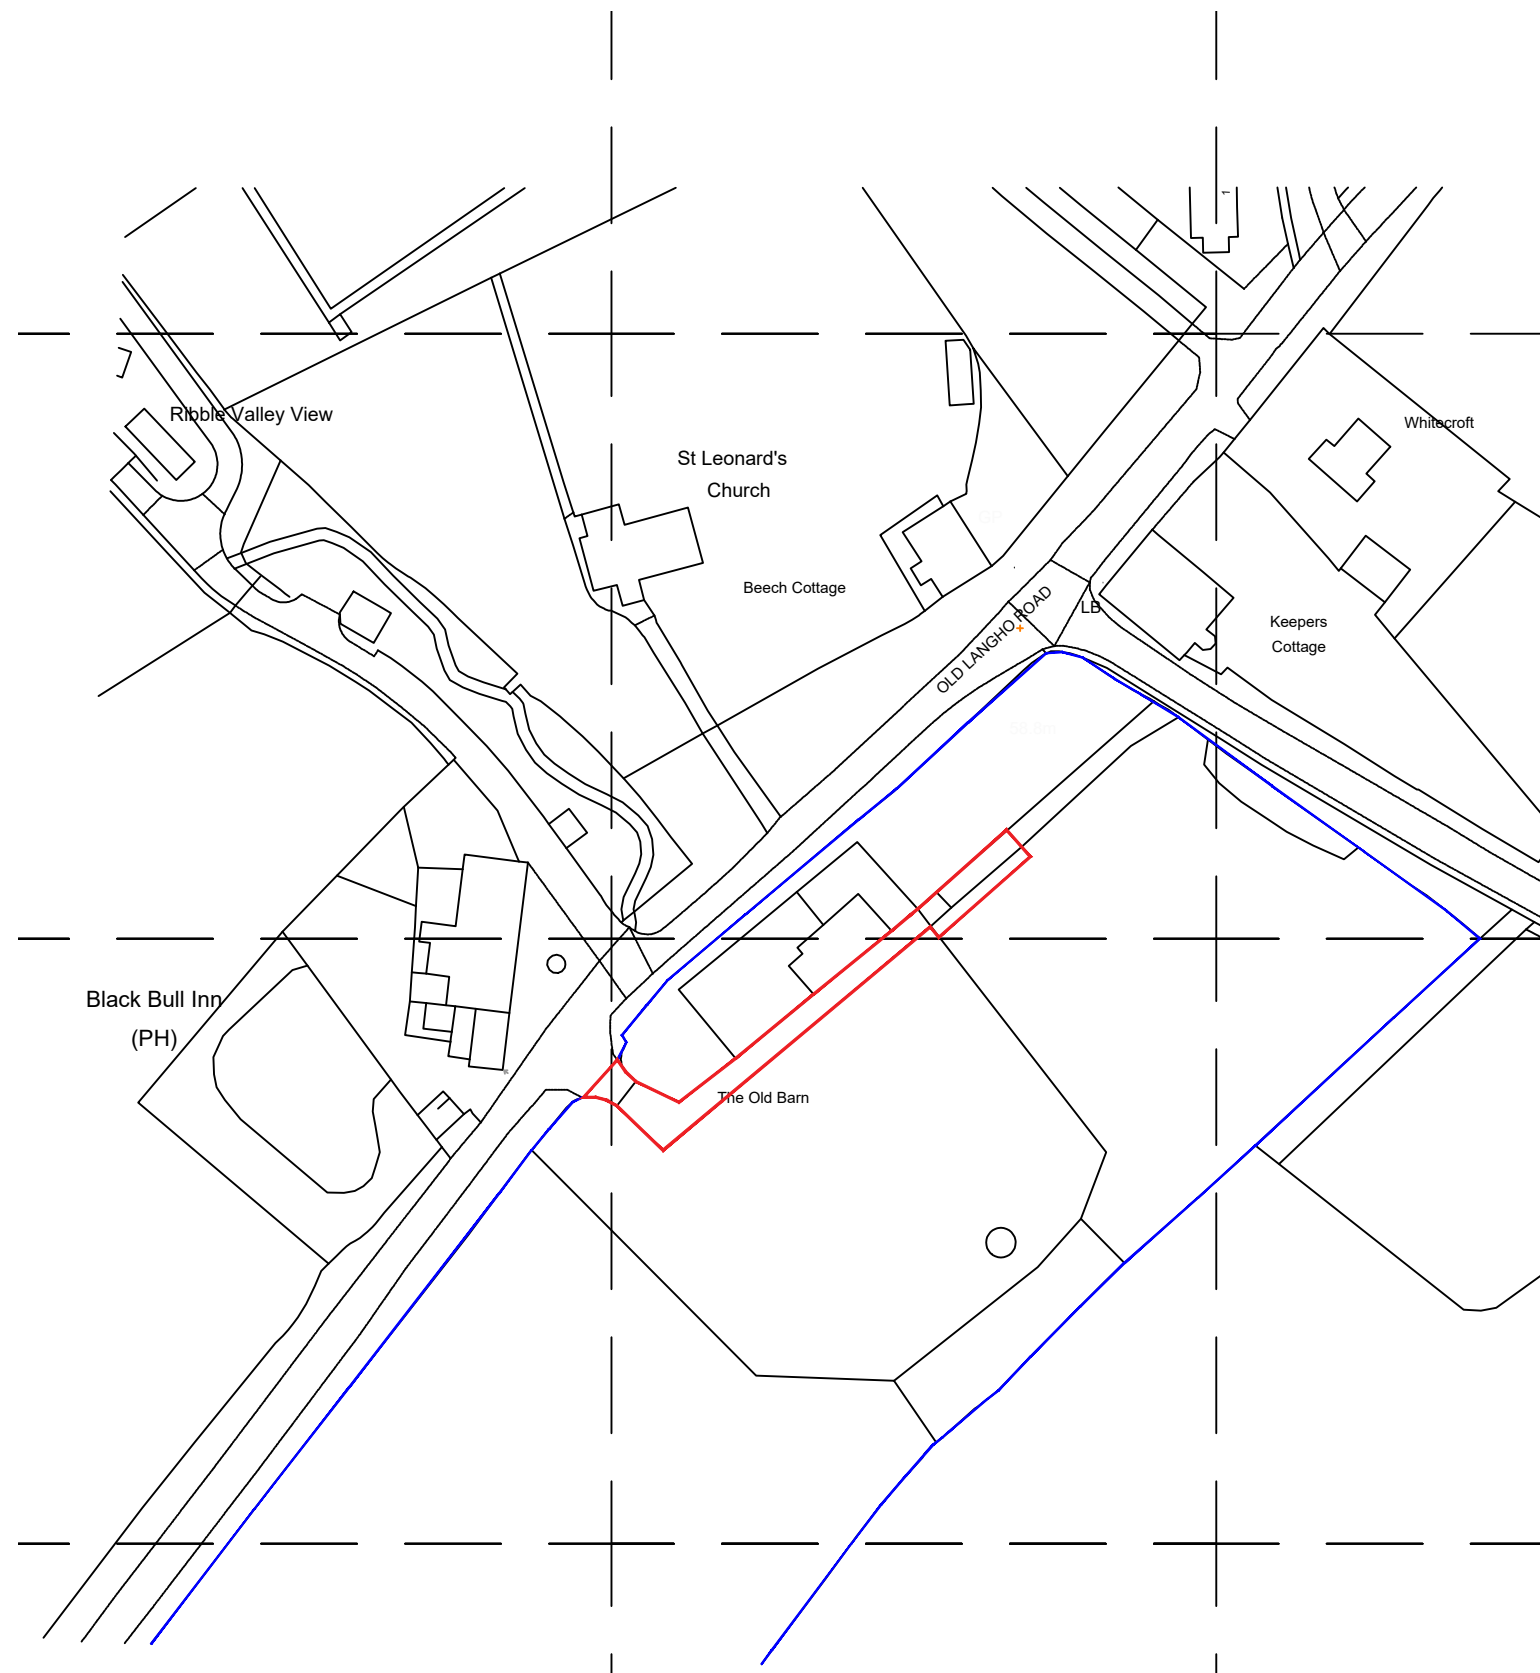


This drawing is to be read in conjunction with all relevant Architect, consultants' and specialists' drawings and specifications. The Architect is to be notified of any discrepancies before proceeding. Do not scale from this drawing. All dimensions and levels are to be checked on site. This drawing is subject to copyright. All work carried out before Planning and Building Permission has been granted is at the contractor/clients risk.
 Note: proposed drawing based on OS dwg information. All illustrated dimensions are approximate and all site dimensions are to be checked on site and subject to site survey.

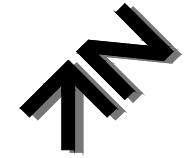

Mapping contents © Crown copyright and database rights 2025 Ordnance Survey 100035207

A RBM Yard removed. 29.01.2026

Client
 Mr R Mustoe

Job Title
 Stable Replacement -
 Barn At Old Langho Road
 Old Langho
 Blackburn
 BB6 8AW

Drawing Title
 Location Plan

Scale 1:1250 @ A3	Date Nov 2024	Drawn CC
----------------------	------------------	-------------

spa
 SUNDERLAND PEACOCK ARCHITECTS

SUNDERLAND PEACOCK & ASSOCIATES LTD.
 HAZELMERE, PIMLICO ROAD, CLITHEROE
 LANCASHIRE, BB7 2AG
 T 01200 423178 F 01200 427328
 E info@sunderlandpeacock.com
 www.sunderlandpeacock.com



7173 -E00 REV A