



2

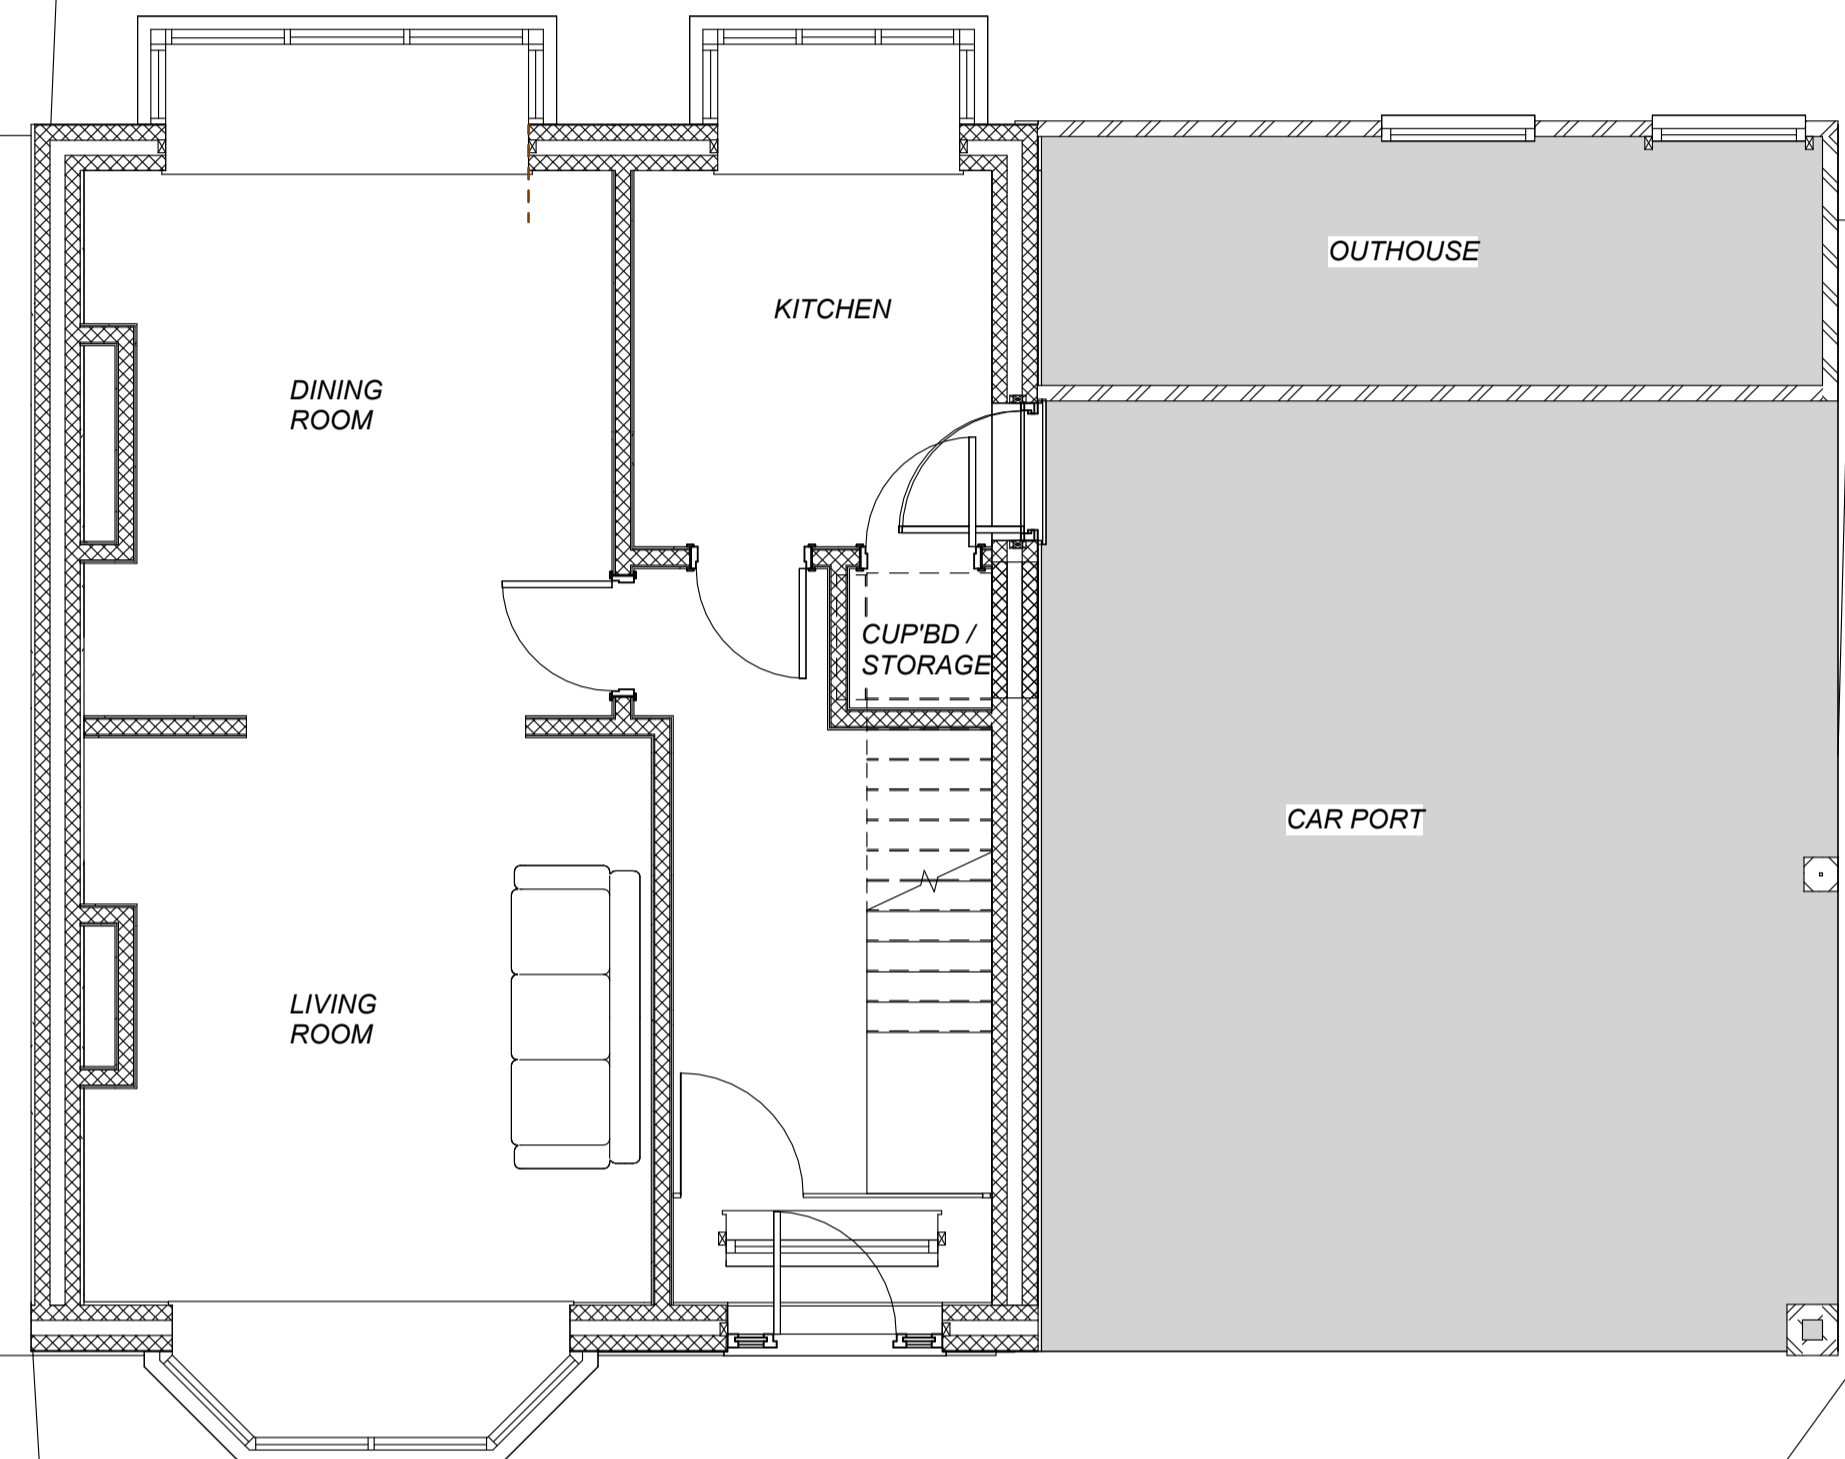

**EXISTING GROUND FLOOR PLAN**  
1 : 50

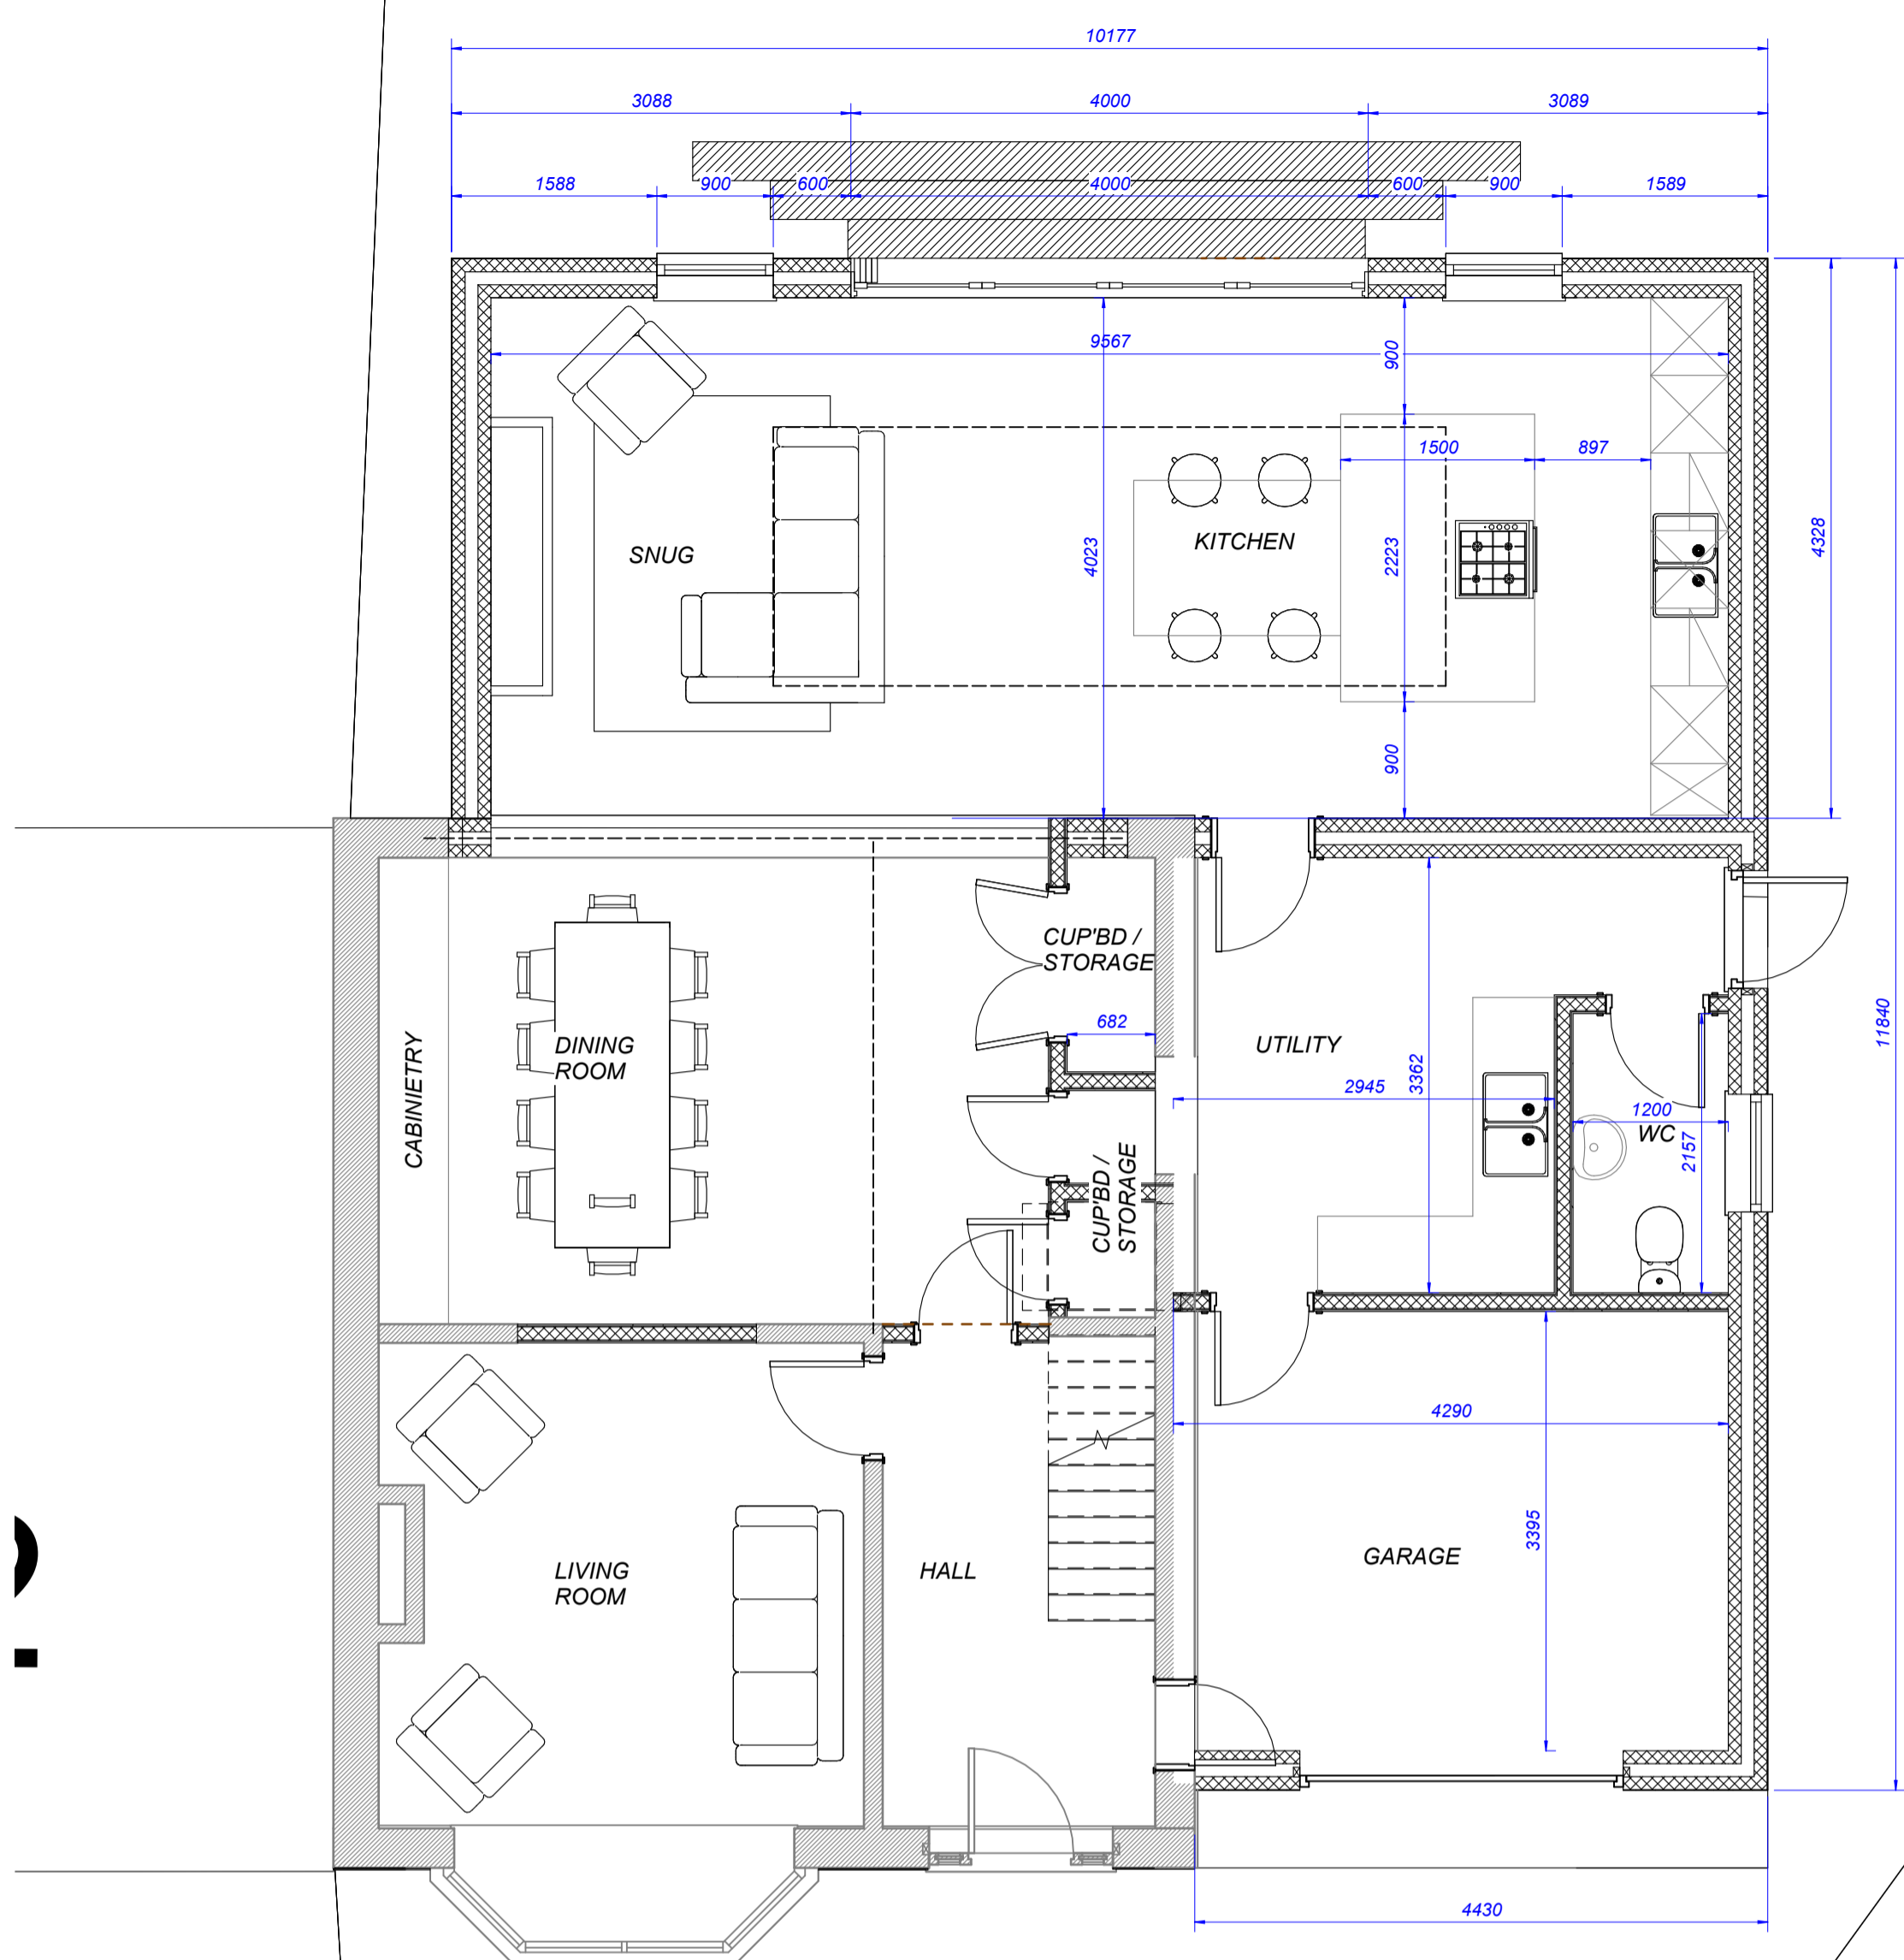

**PROPOSED GROUND FLOOR PLAN**  
1 : 50

